




FRONT ELEVATION AS EXISTING




REAR ELEVATION AS EXISTING

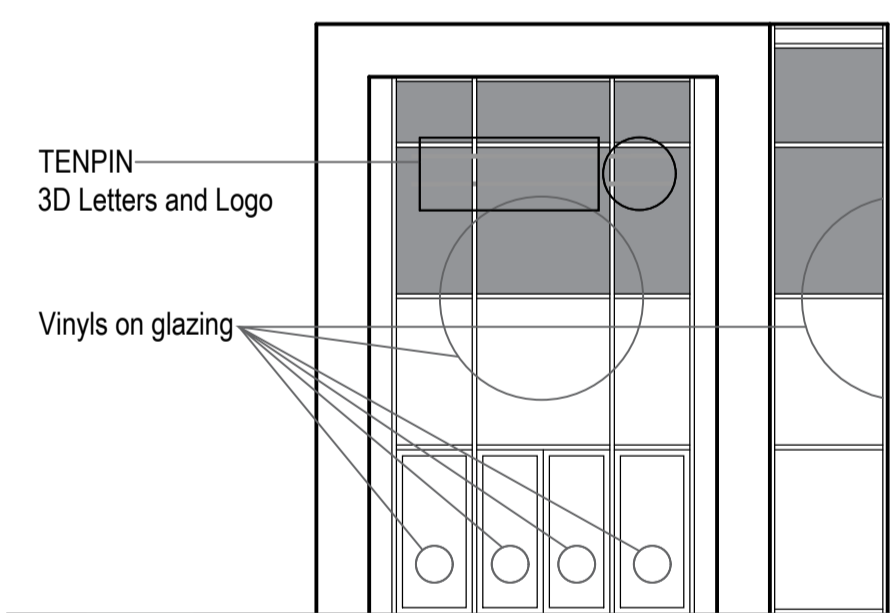

TENPIN
3D Letters and Logo


Vinyls on glazing

FRONT ELEVATION AS EXISTING
Scale 1:100 @ A1

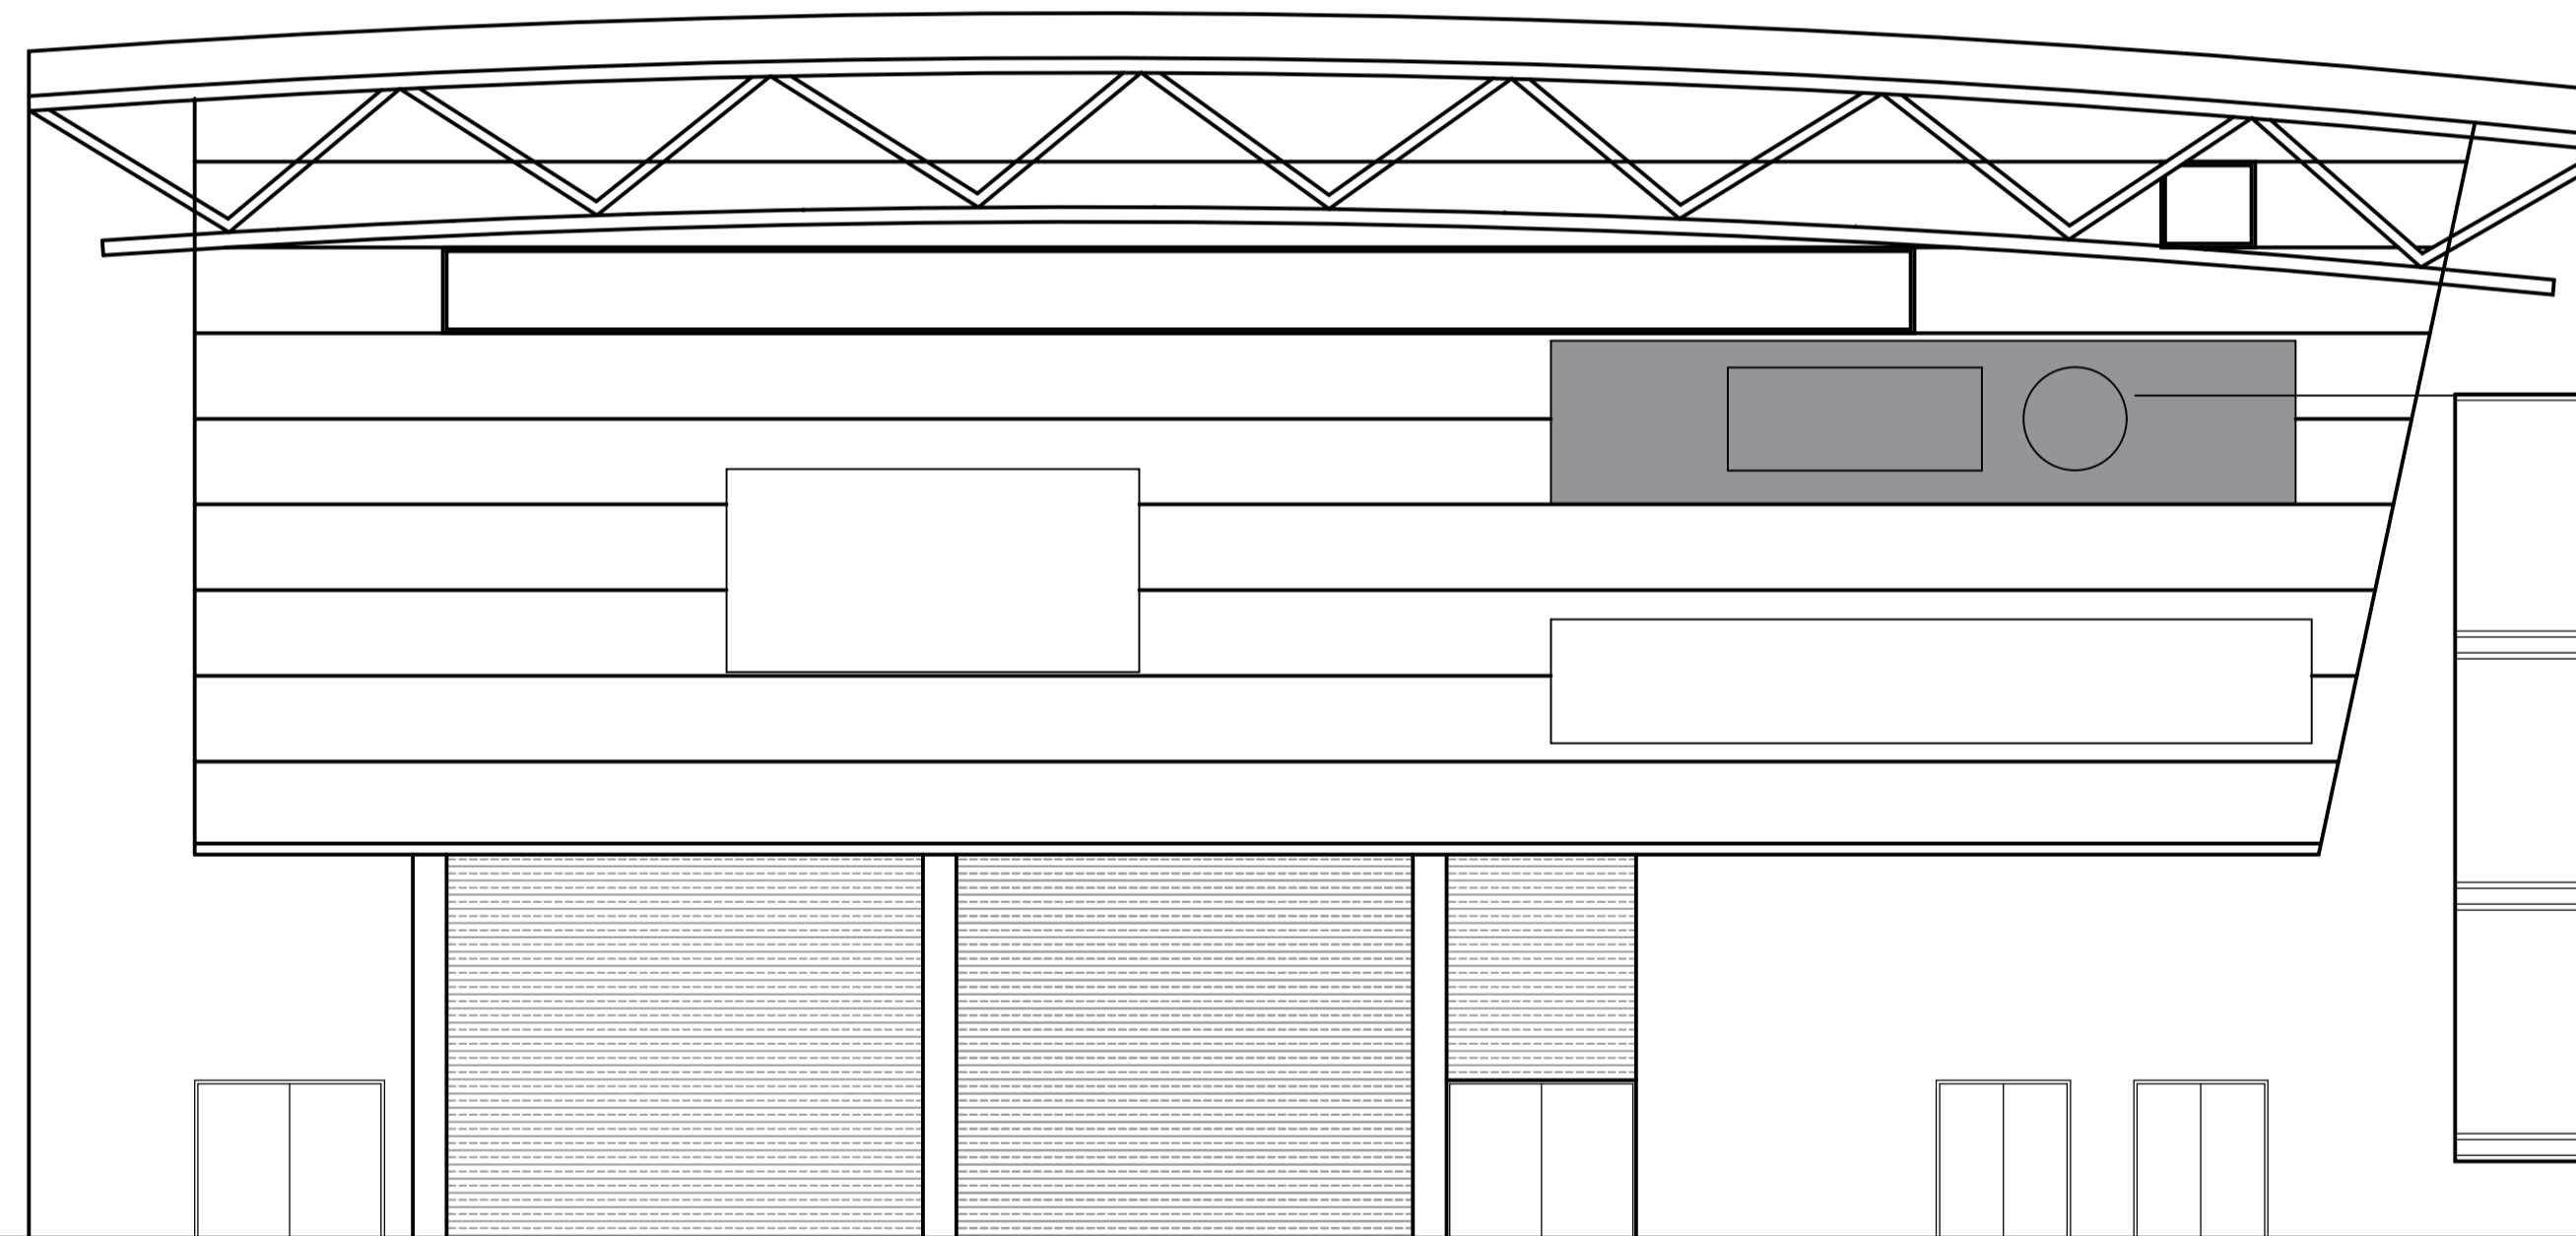

Aluminium box with
acrylic 3D letters,
internally illuminatd
and Logo

REAR ELEVATION AS EXISTING
Scale 1:100 @ A1

 

**bignell
shacklady
ewing**

Architects Interior Designers

95 Spencer Street, Birmingham, B18 6DA
0121 523 1121 | www.bignellshackladyewing.com

Client

TENPIN

Job

EDINBURGH

Drawing Title

ELEVATIONS AS EXISTING

Scale

1:100 @A1

Date

Feb 24

Drawn By

SP

Job Number

1966

Drawing Number.

1966-201

Status

Planning

Bignell Shacklady Ewing shall have no liability whatsoever in respect of any claim, loss, liability or other cost arising directly or indirectly out of, or in connection with, any aspect of the fire safety or fire performance of a building, including combustibility, fire protection, fire resistance of any external cladding or roofing system or internal fire protection.

Copyright is reserved by them and the drawing is issued on the condition that it is not copied either wholly or in part without the consent in writing of Bignell Shacklady and Ewing Ltd. Figure dimensions to be checked on site before commencement of any work or shop drawings. This drawing is to be used in conjunction with the specification when existing.

RIBA Chartered Practice