




27 BARNSHOT ROAD
Edinburgh, EH13 0DJ

DRAWING KEY
EXISTING NEW WORK
BOUNDARY

REVISIONS

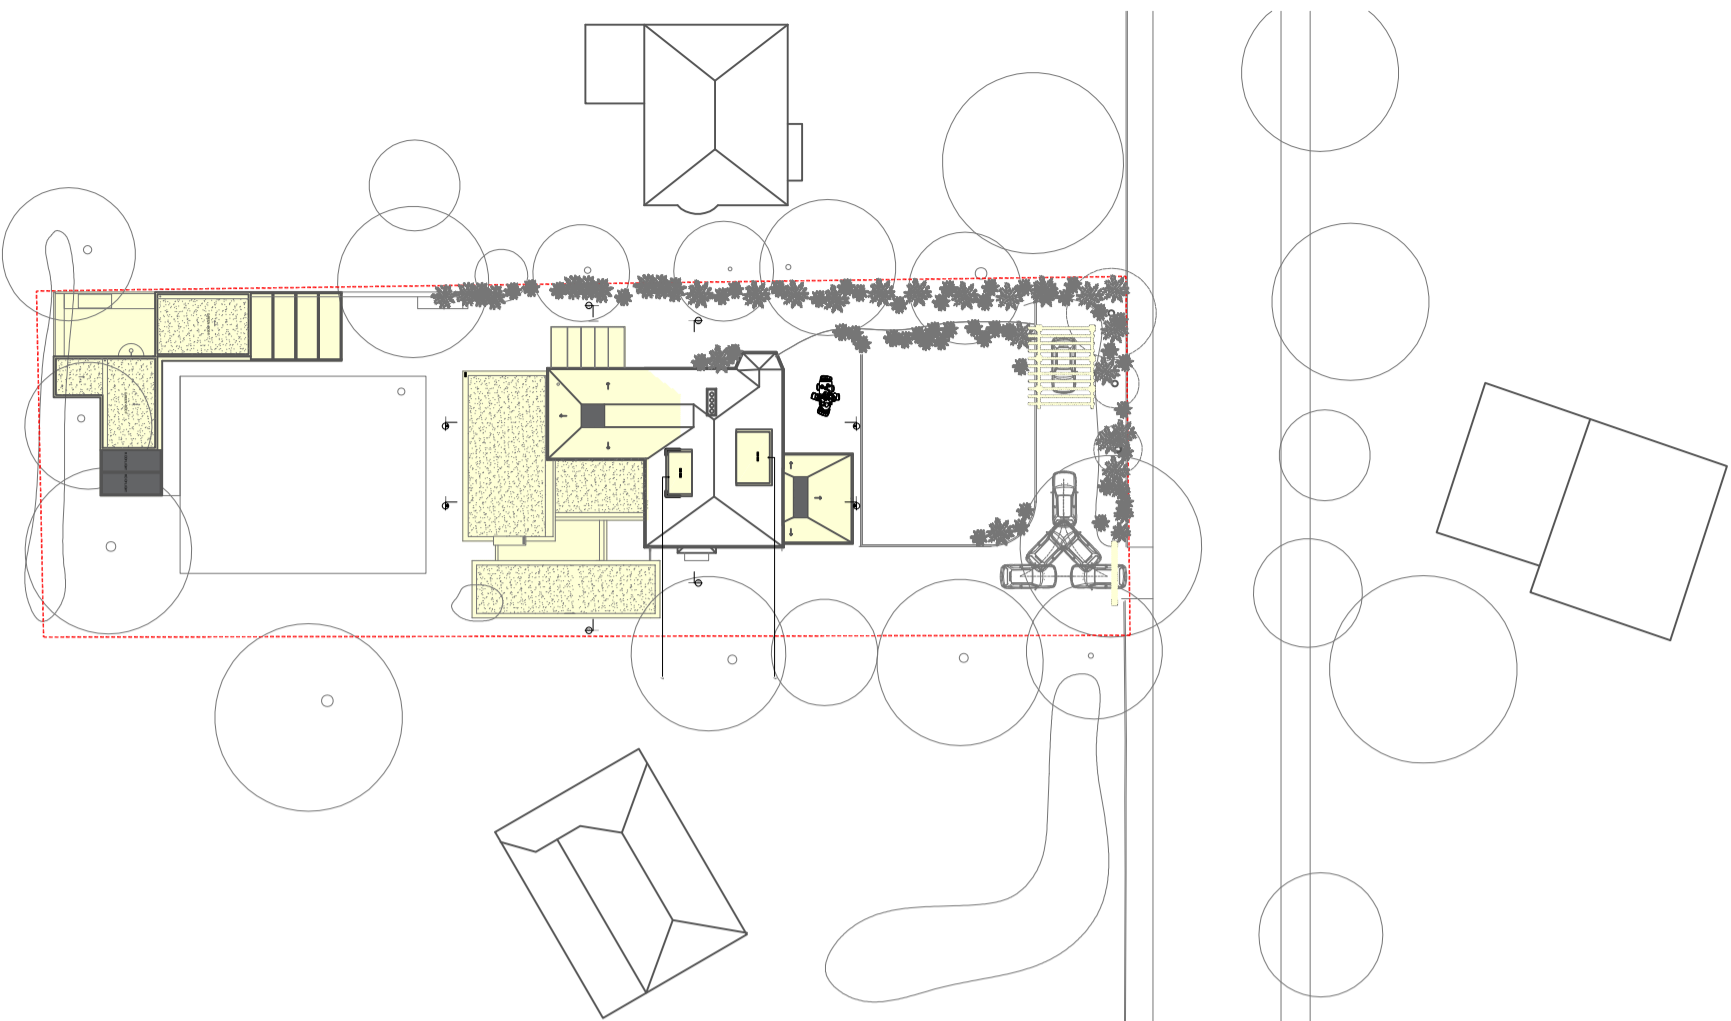

1:500 / A3

SCALE BAR
10M 20M

PROPOSED SITE PLAN

STAGE | PLANNING

CLIENT | MR & MRS TROY

DRAWING NUMBER | 23137P-L0103

DRAWN BY | DR. EV

JONES ROBBINS TOBIN

architectural | interiors | products
info@jonesrobbins.com
www.jonesrobbins.com