




27 BARNSHOT ROAD
Edinburgh, EH13 0DJ

DRAWING KEY

- EXISTING
- BOUNDARY
- DEMO

REVISIONS

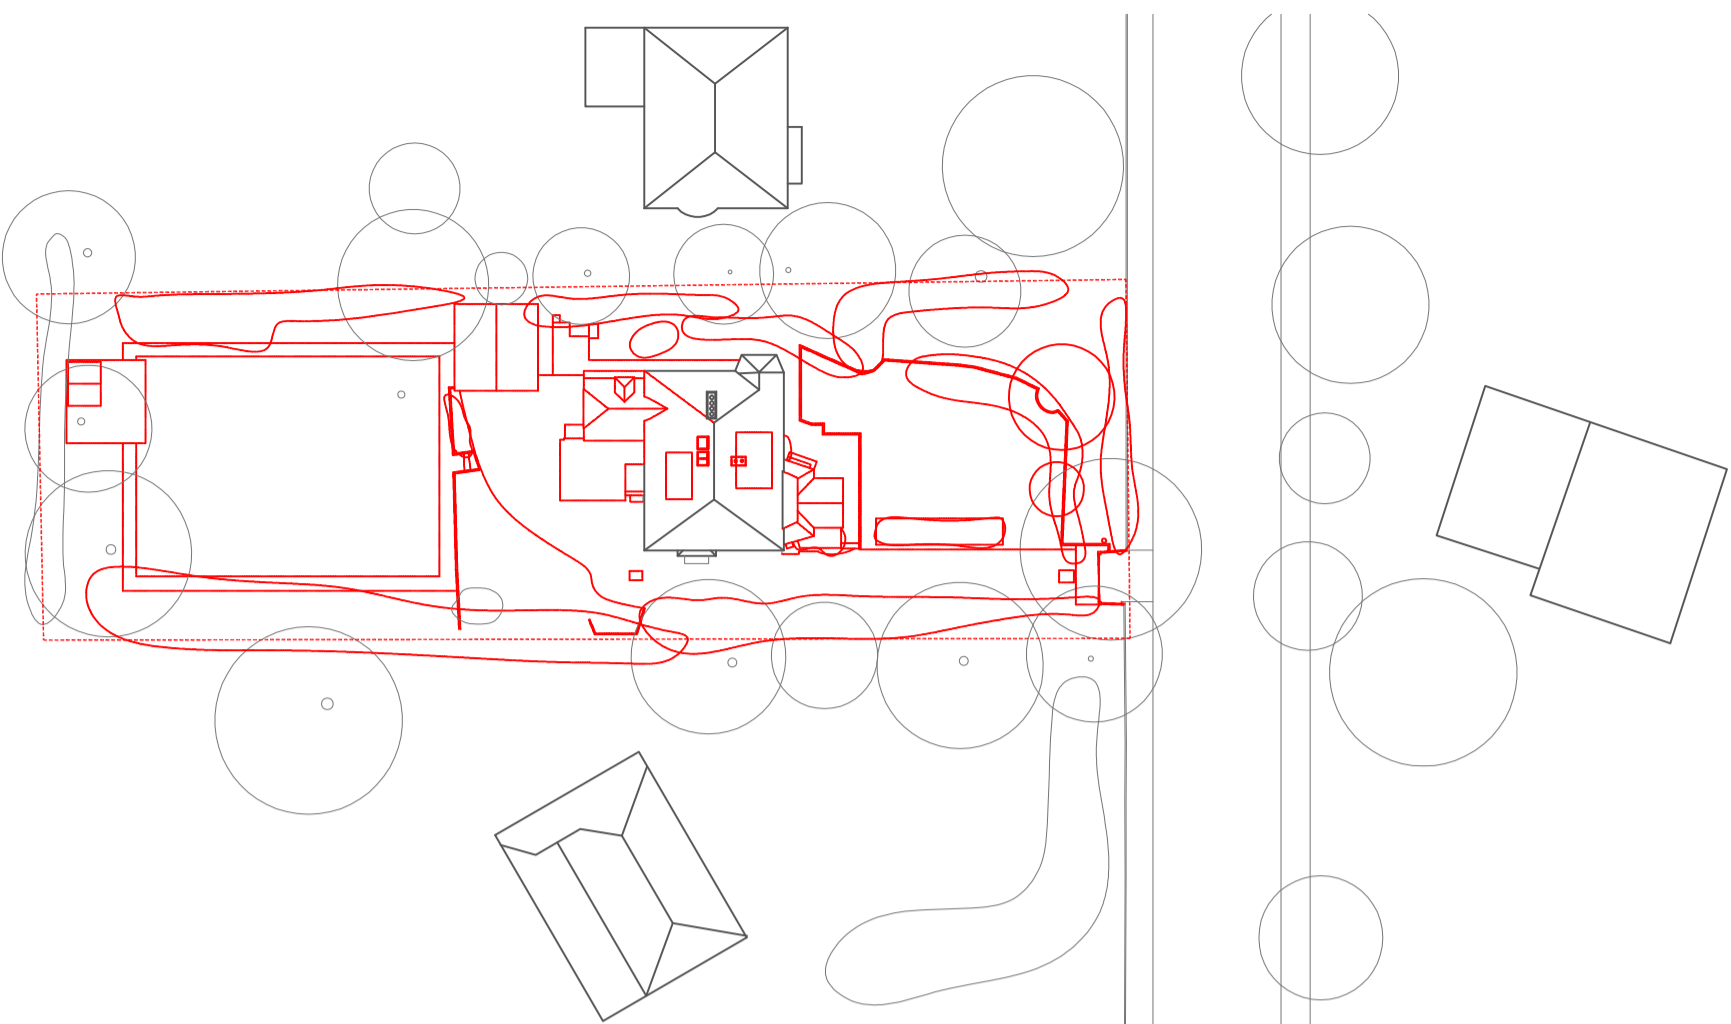

SCALE BAR
10M 20M

1:500 / A3

EXISTING SITE PLAN

STAGE | PLANNING

CLIENT | MR & MRS TROY

DRAWING NUMBER | 23137P-LD101

DRAWN BY | DR. EV

JONES ROBBINS TOBIN

architectural | interiors | products
info@jonesrobbins.com
www.jonesrobbins.com