


Wester Alves Farmhouse, Alves, MORAY IV30 8XD
Tel: 01343 850002, Mobile: 07776 273562
E: maitri@maitri-architecture.co.uk

Project: Mannachie Lodge
Drawing: Proposed Elevations
Date: 14th March 2024
Scale: 1:100 (@A3)
Drawing Number: ML23 08 B
Revision/date: A: 18.3.24 Fenestration and labelling
B: 21.3.24 Roof overhang - west


CONTRACTOR TO VERIFY ALL DIMENSIONS AND CONDITIONS ON SITE AND REPORT ANY DISCREPANCIES TO ARCHITECT BEFORE COMMENCING WORK.

ALL DRAWINGS TO BE READ in conjunction with Architect's Specification and Engineer's drawings.


DO NOT SCALE DRAWING

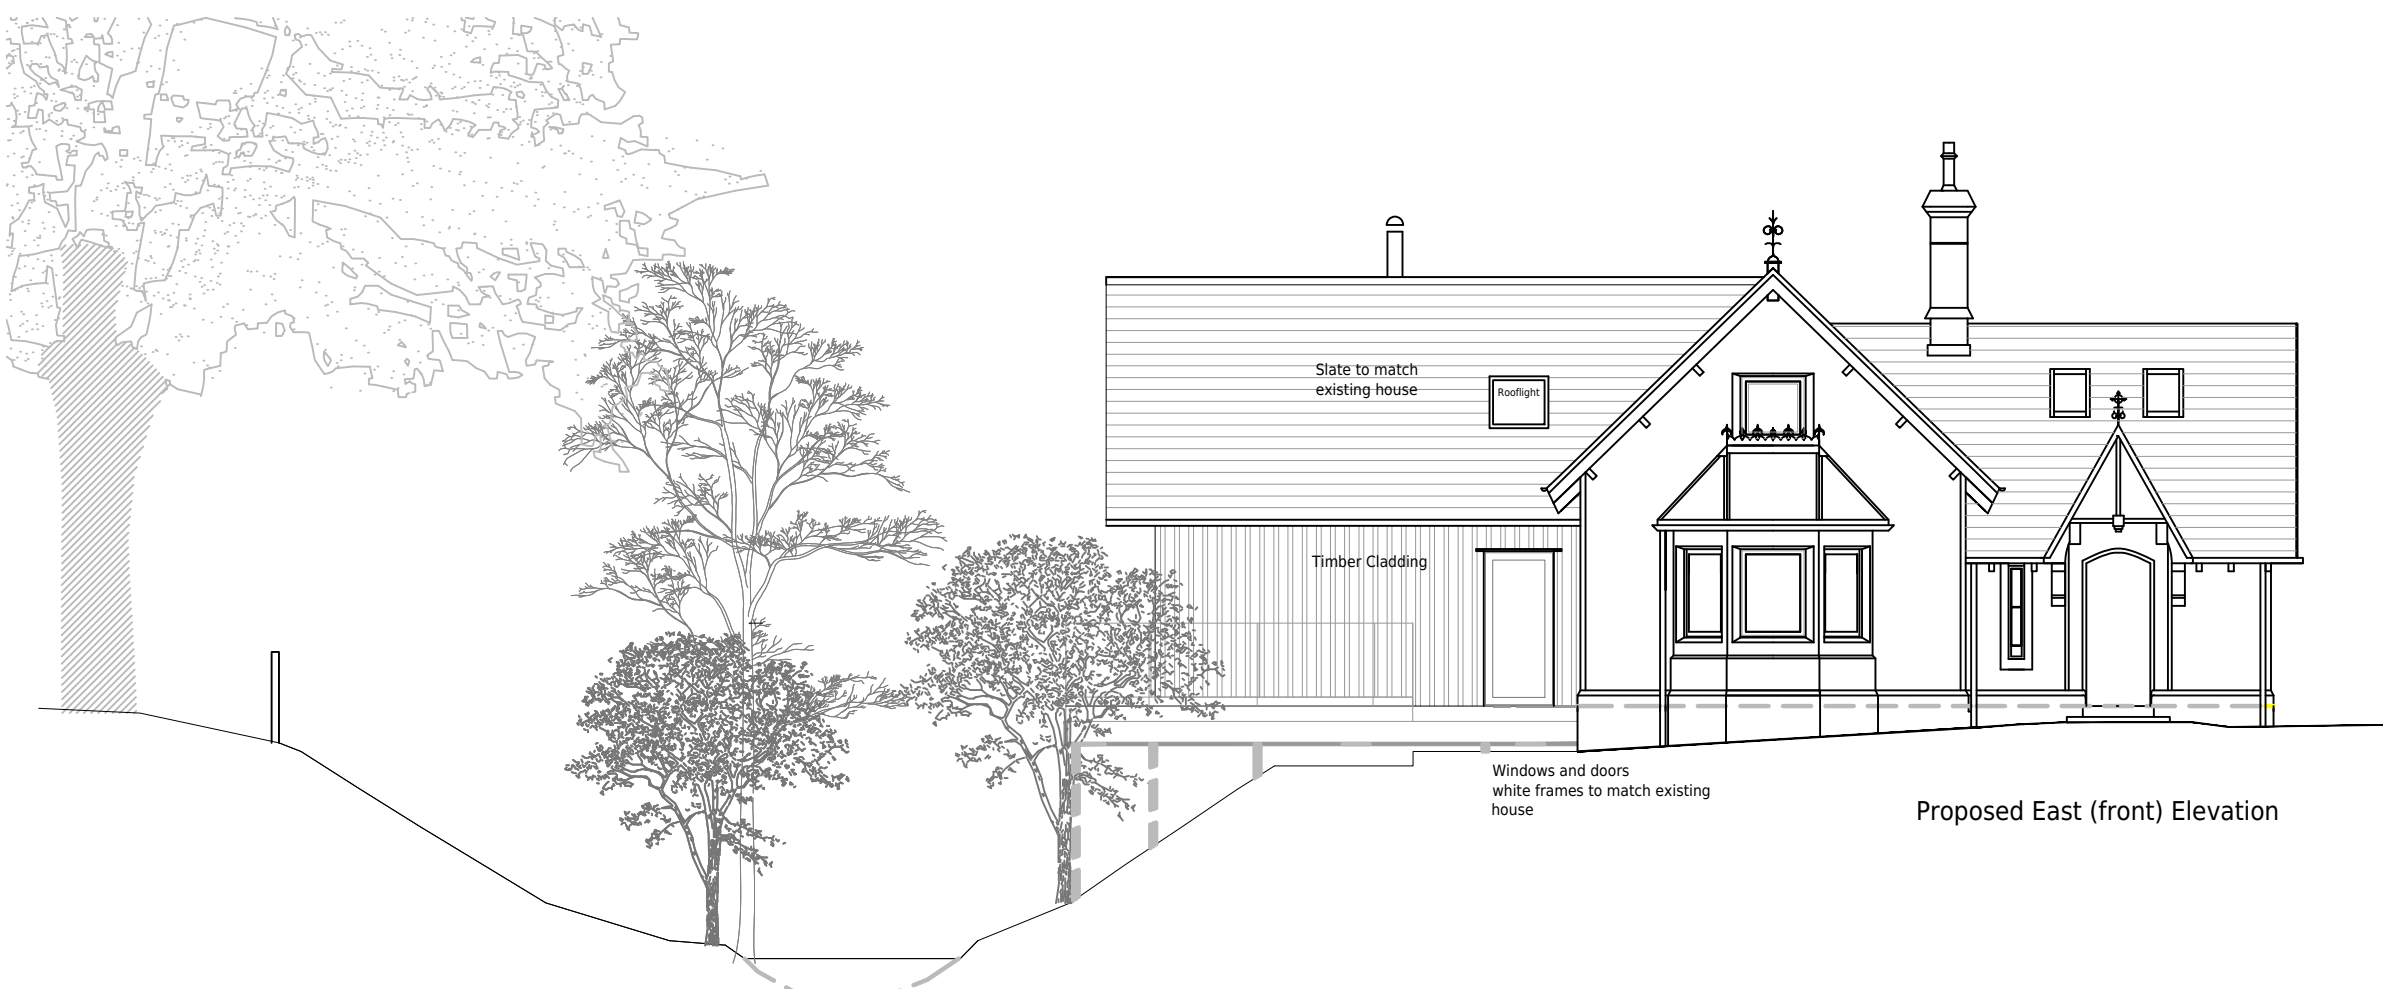

Proposed East (front) Elevation

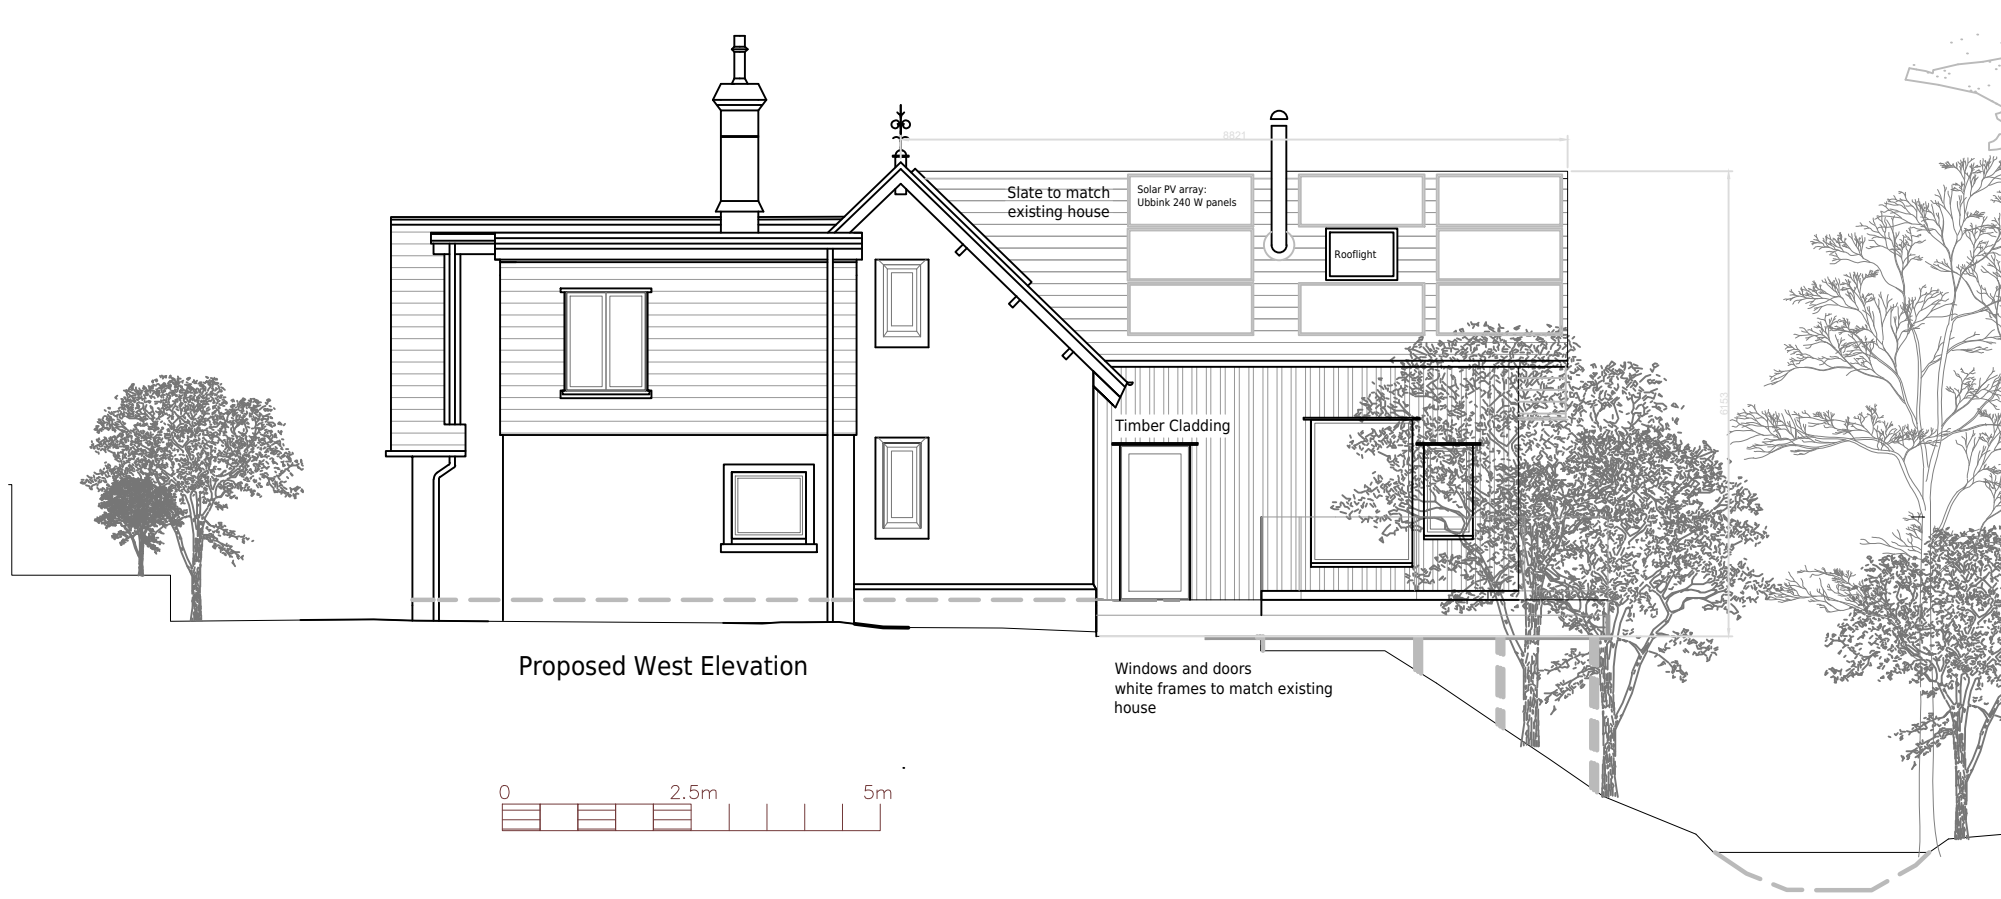

Proposed West Elevation

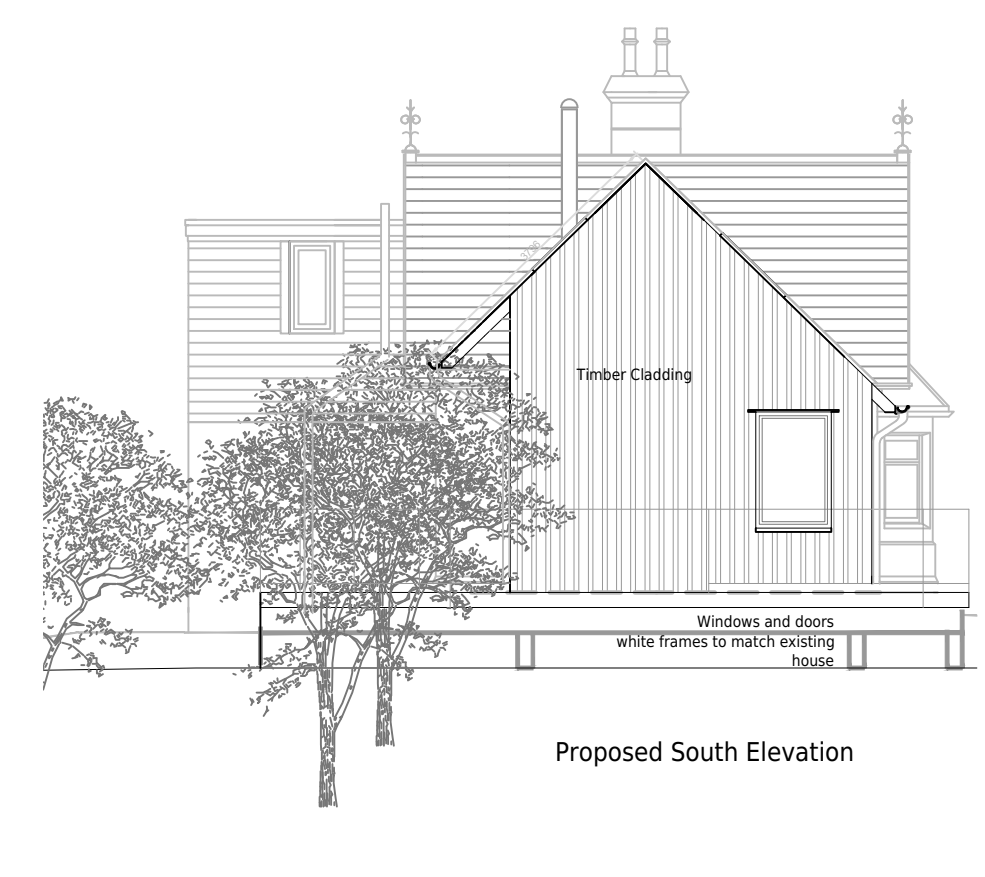

Proposed South Elevation