


0 10 20 30 40 50 60 70 80 90 100m
© Crown copyright and database rights 2021 Ordnance Survey 0100031673

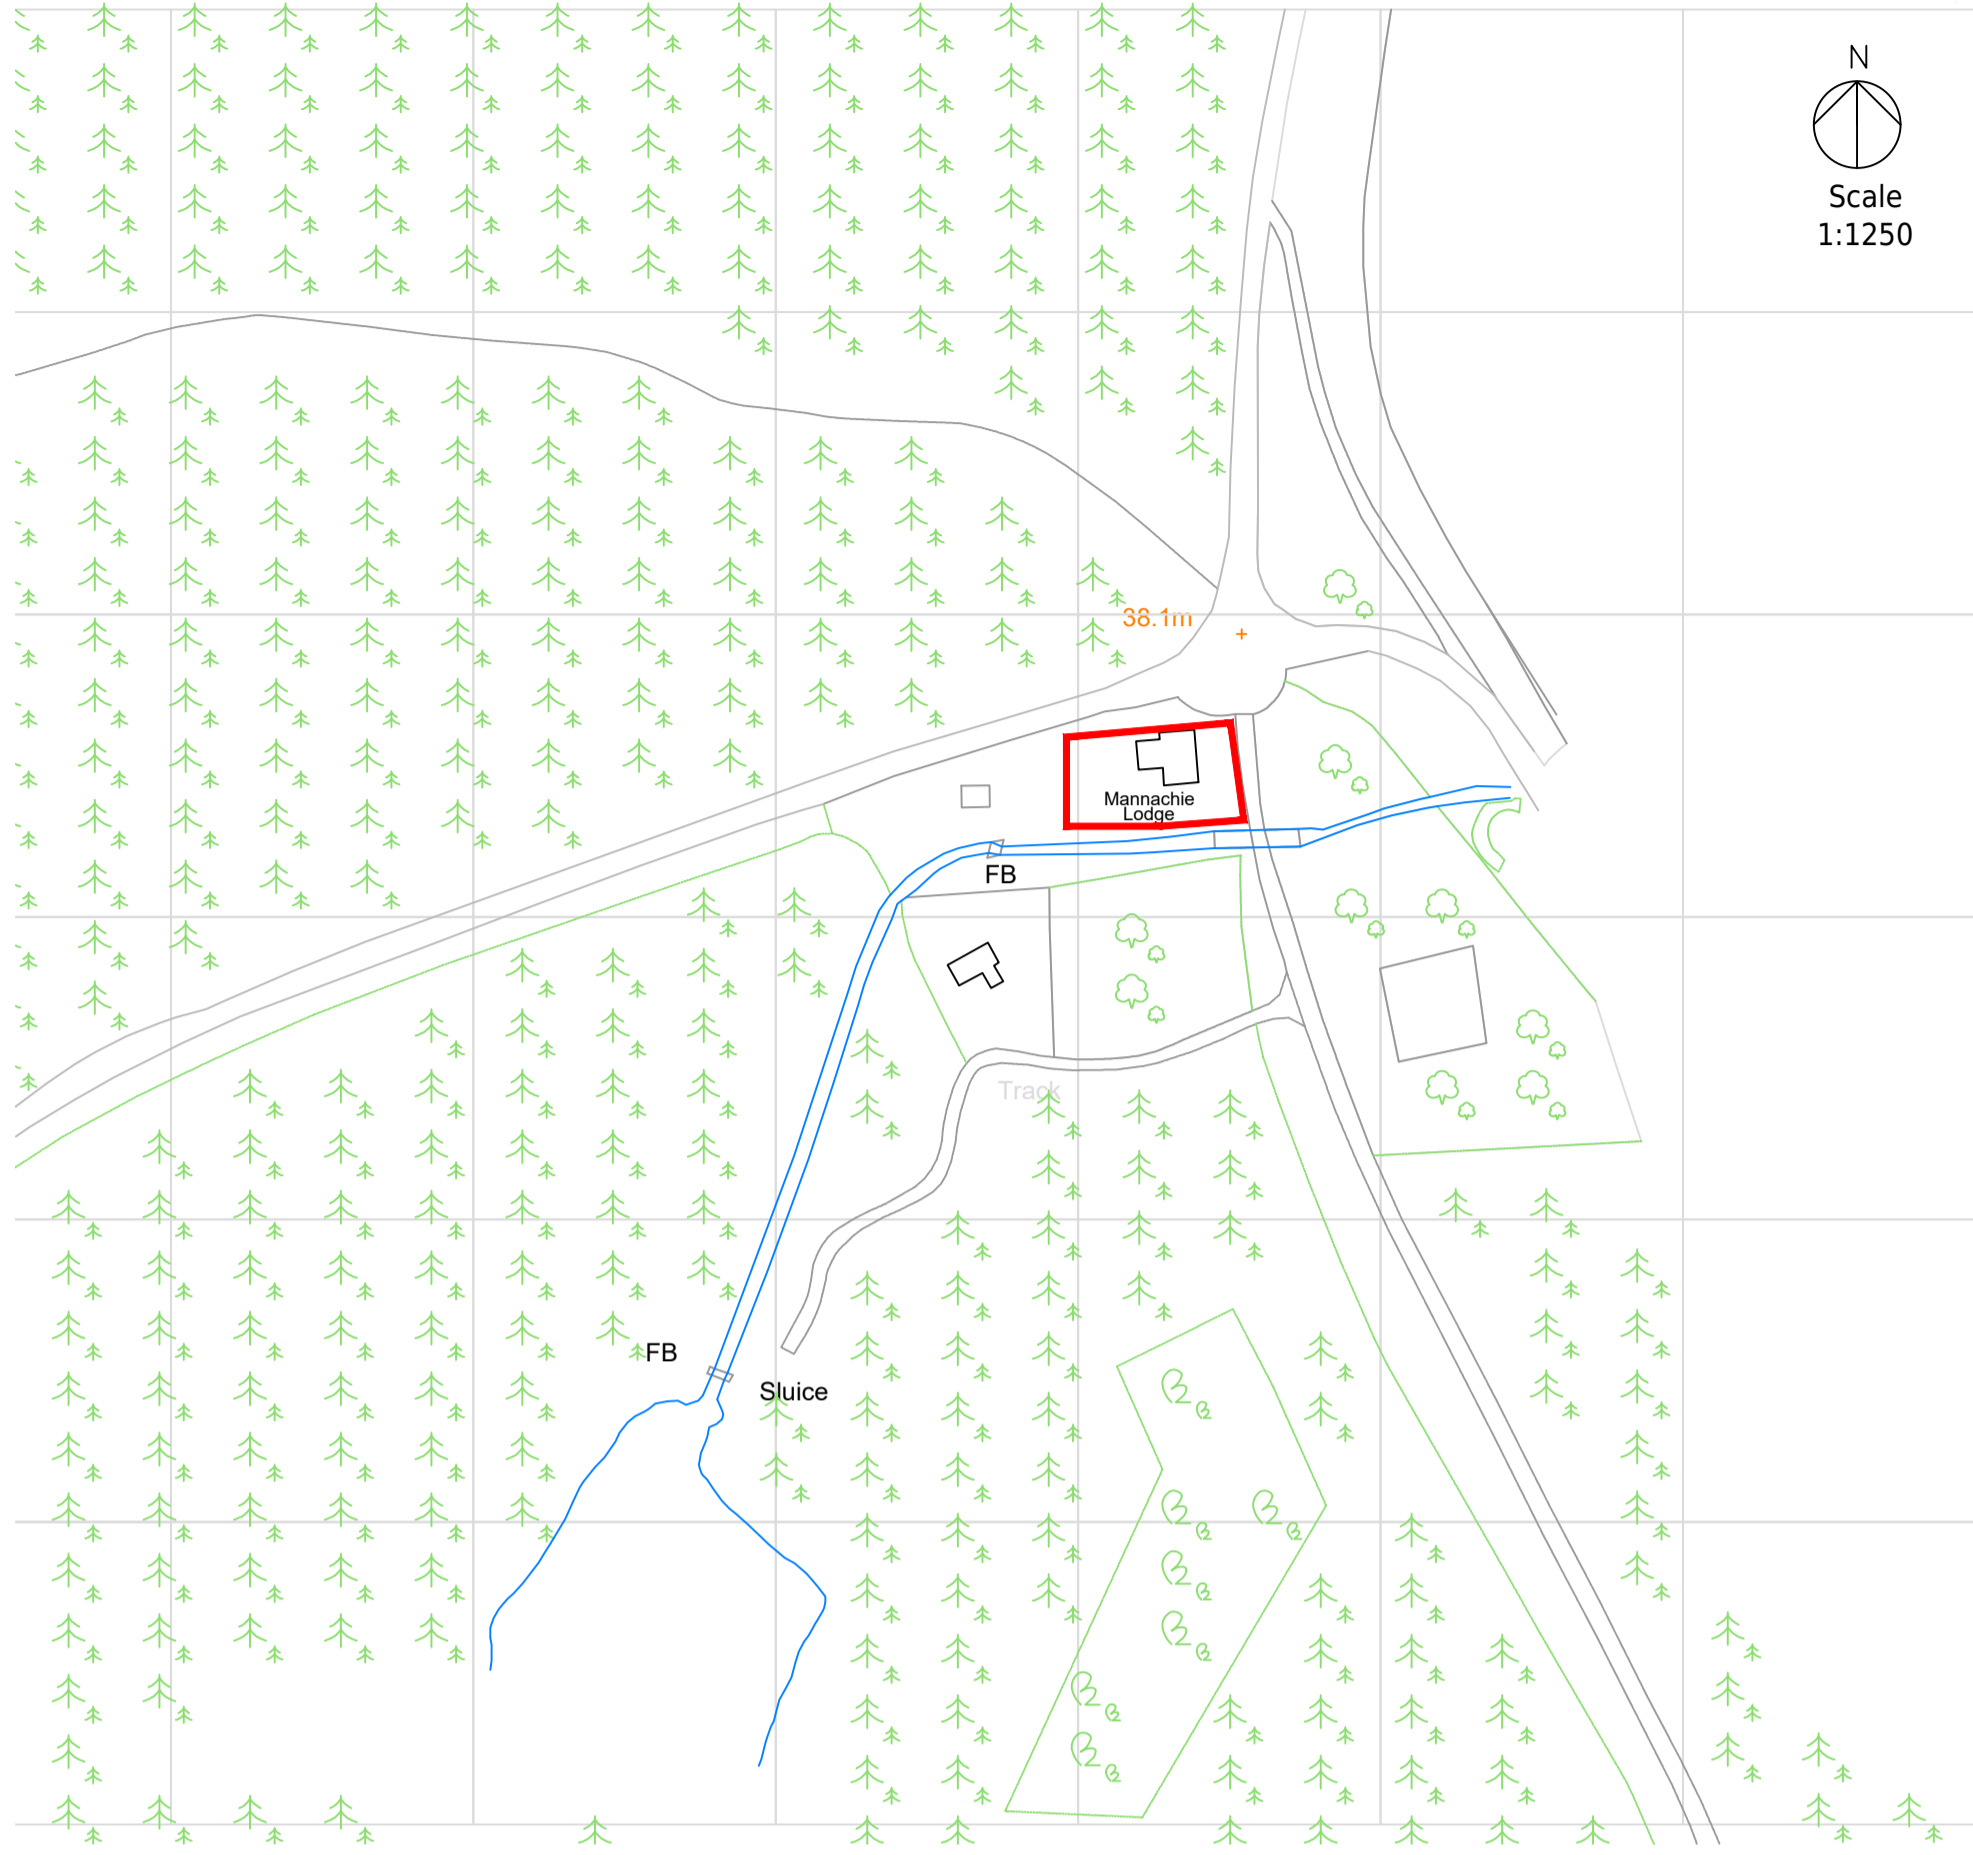

Scale
1:1250

Maitri - Architecture

Wester Alves Farmhouse, Alves, MORAY IV30 8XD
Tel: 01343 850002, Mobile: 07776 273562
E: maitri@maitri-architecture.co.uk

Project: Mannachie Lodge
Drawing: LOCATION PLAN & Existing SITE PLAN
Date: 14th August 2023


Scale: As shown
Drawing Number: ML23 01 B

Revision/date: B: 21.3.24: site boundary

CONTRACTOR TO VERIFY ALL DIMENSIONS AND CONDITIONS ON SITE AND REPORT ANY DISCREPANCIES TO ARCHITECT BEFORE COMMENCING WORK.

ALL DRAWINGS TO BE READ in conjunction with Architect's Specification and Engineer's drawings.

DO NOT SCALE DRAWING

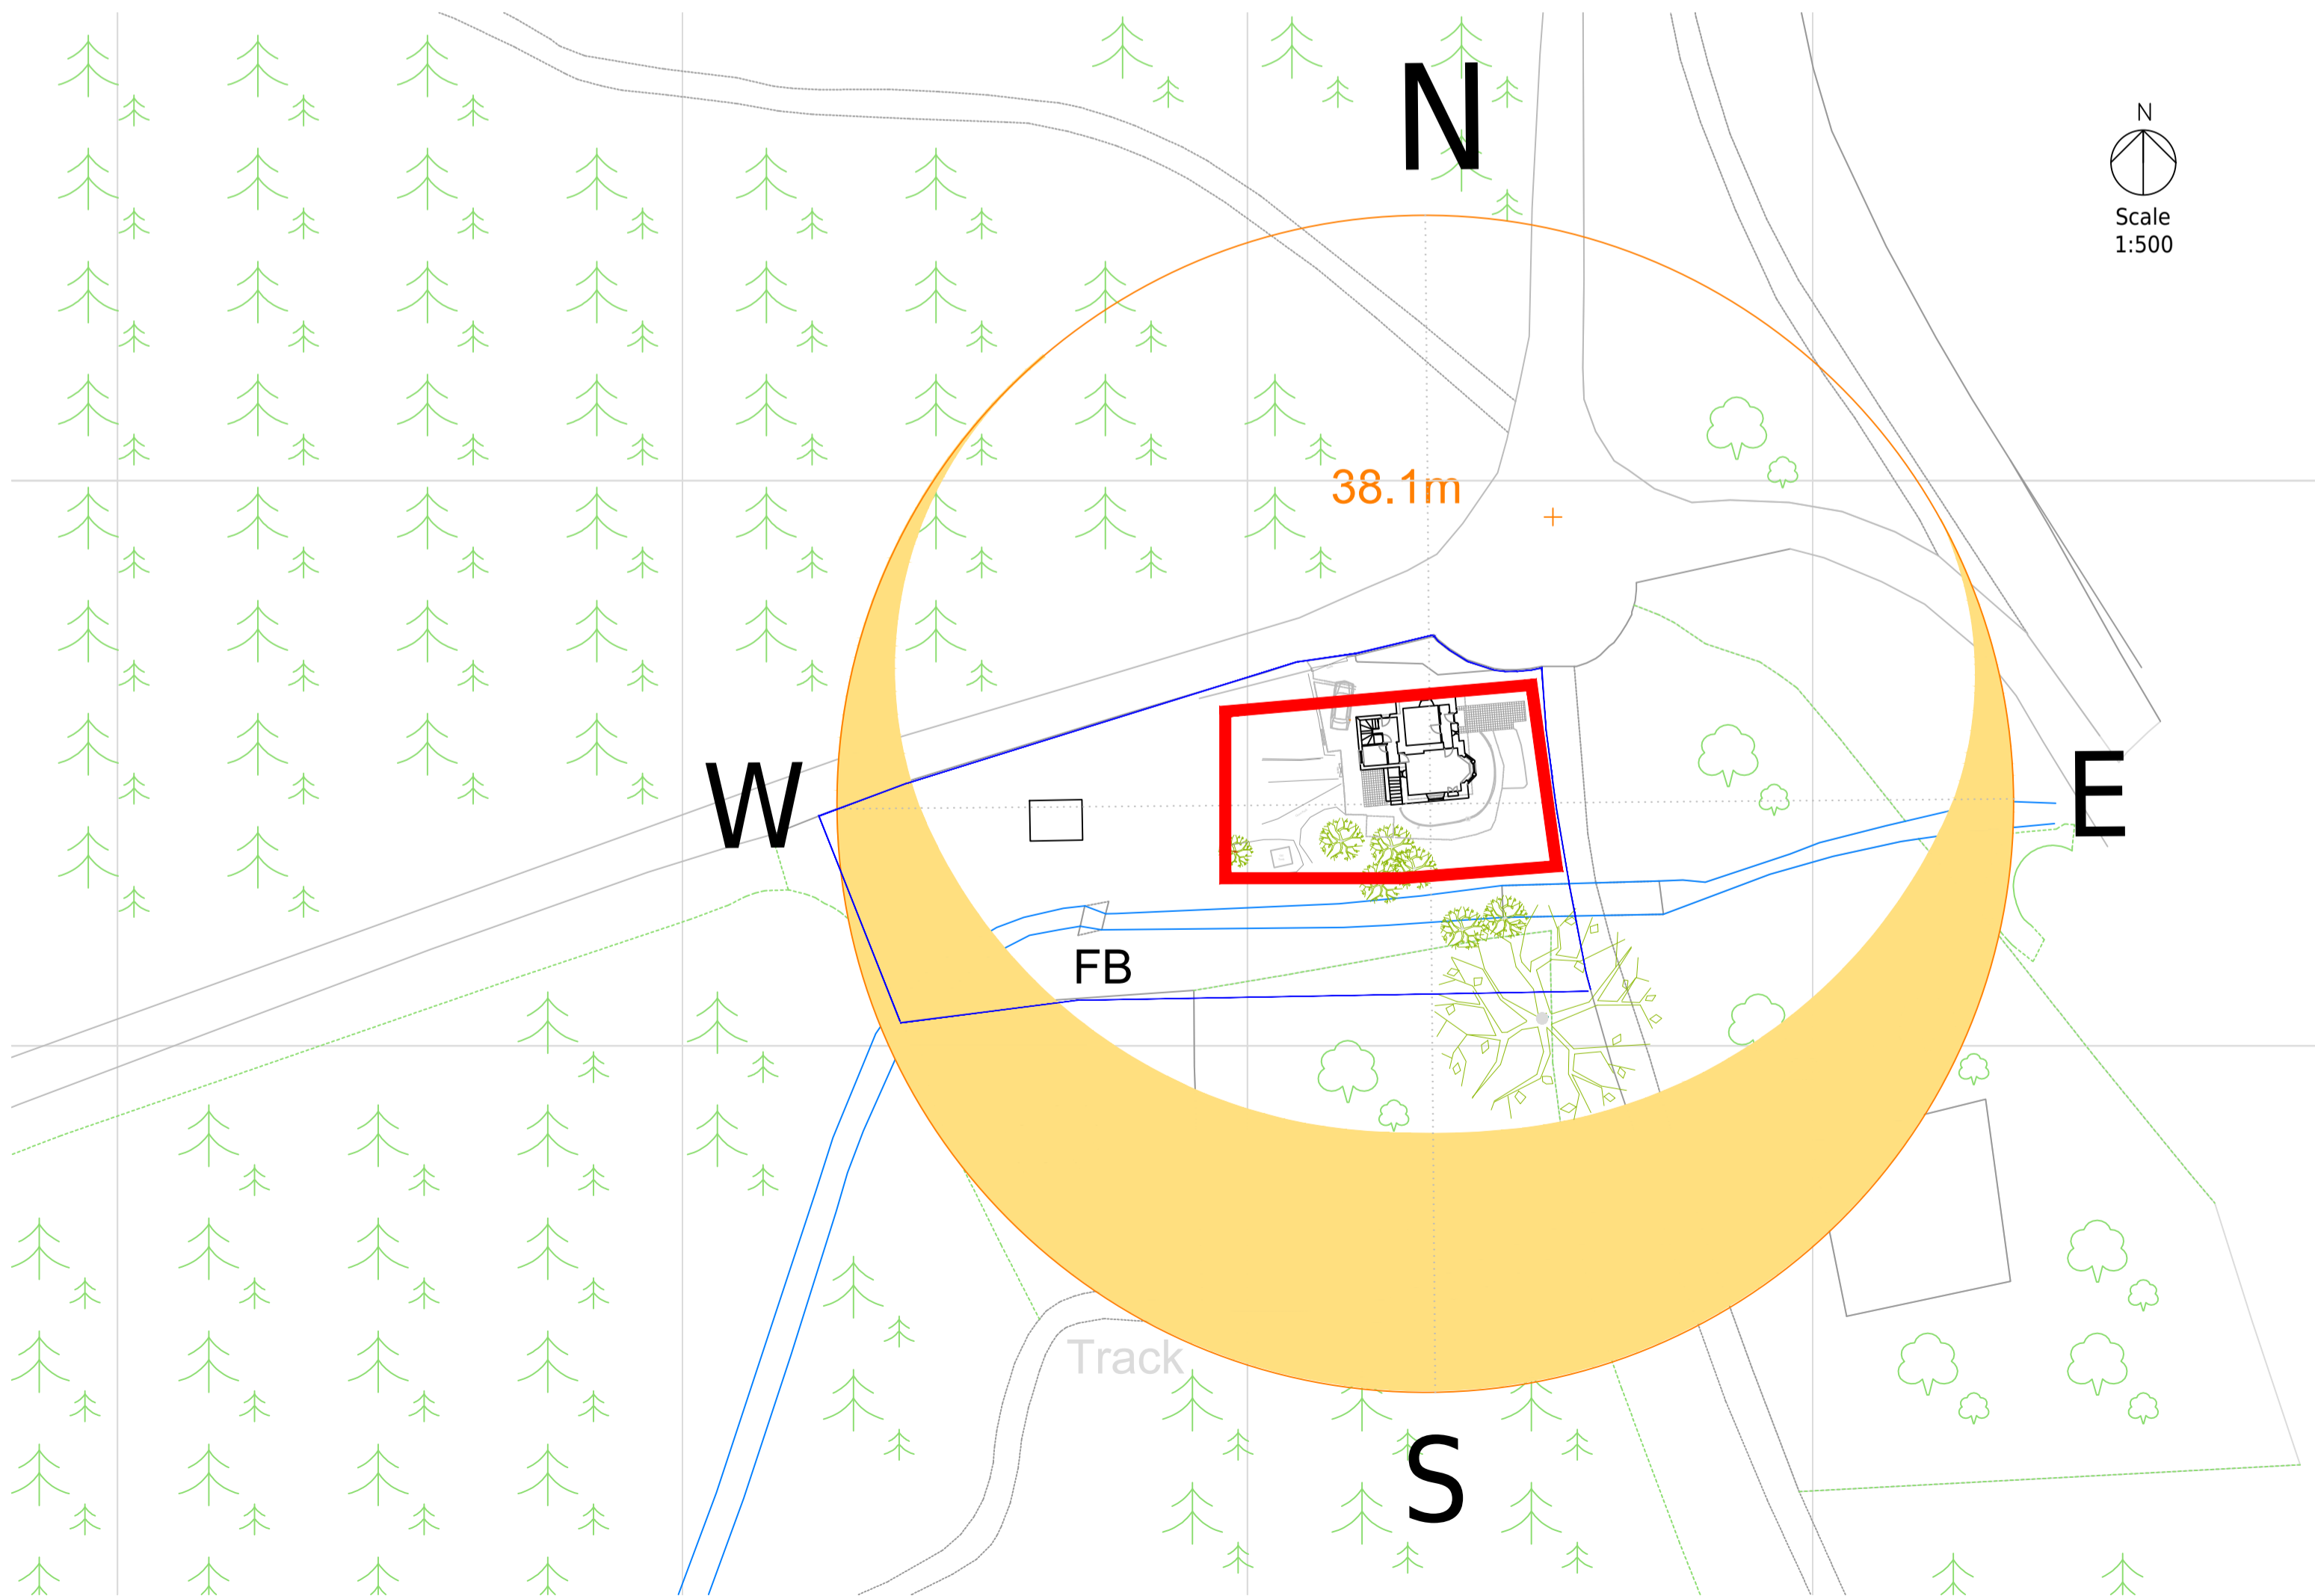

Scale
1:500

0 25m 50m
Site Plan 1:500