


Project: Mannachie Lodge  
Drawing: EXISTING PLANS AND CROSS SECTION  
Date: 14th August 2023  
Scale: 1:50 (@A3)  
Drawing Number: ML23 03  
Revision/Date:


**CONTRACTOR TO VERIFY ALL DIMENSIONS AND CONDITIONS ON SITE AND REPORT ANY DISCREPANCIES TO ARCHITECT BEFORE COMMENCING WORK.**

ALL DRAWINGS TO BE READ in conjunction with Architect's Specification and Engineer's drawings.


**DO NOT SCALE DRAWING**

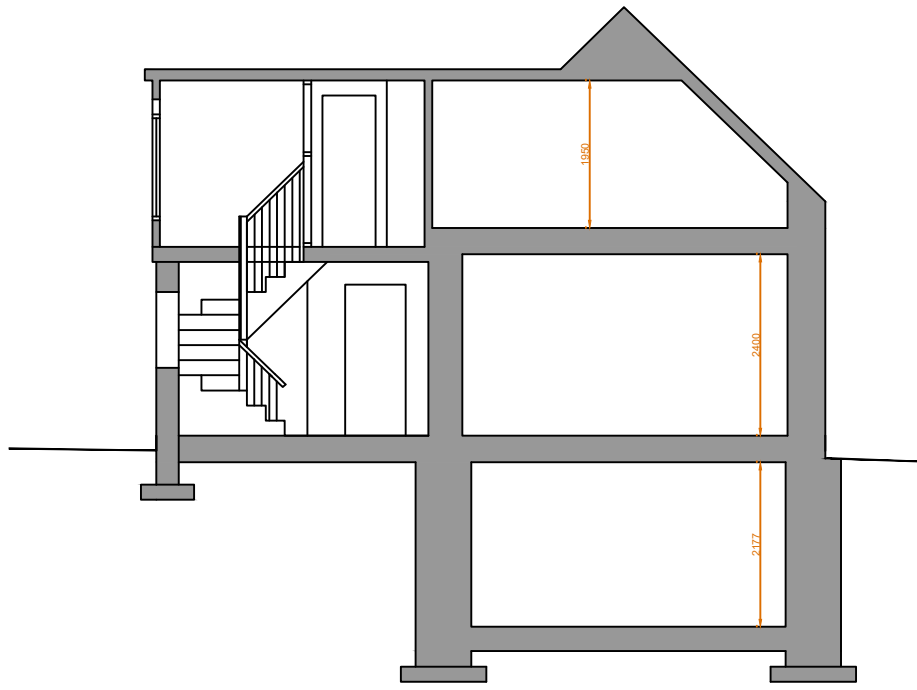

Existing Cross Section East-West

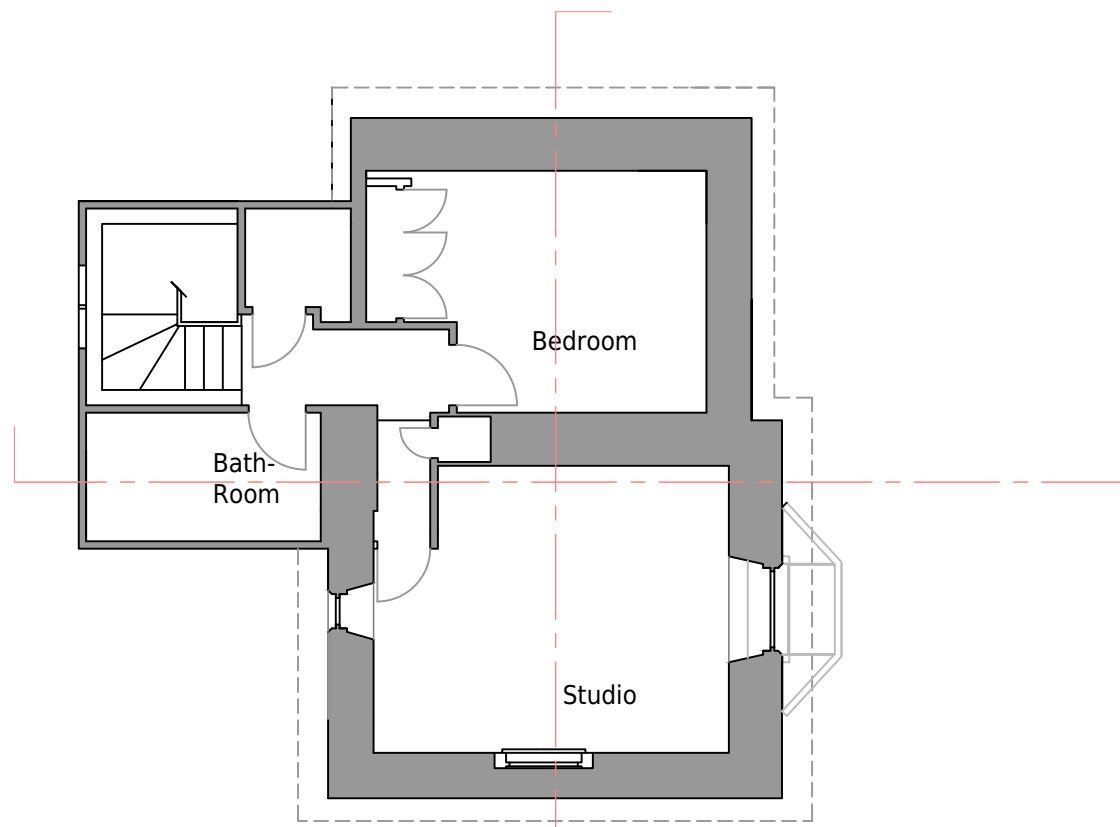

Existing Upper Floor Plan

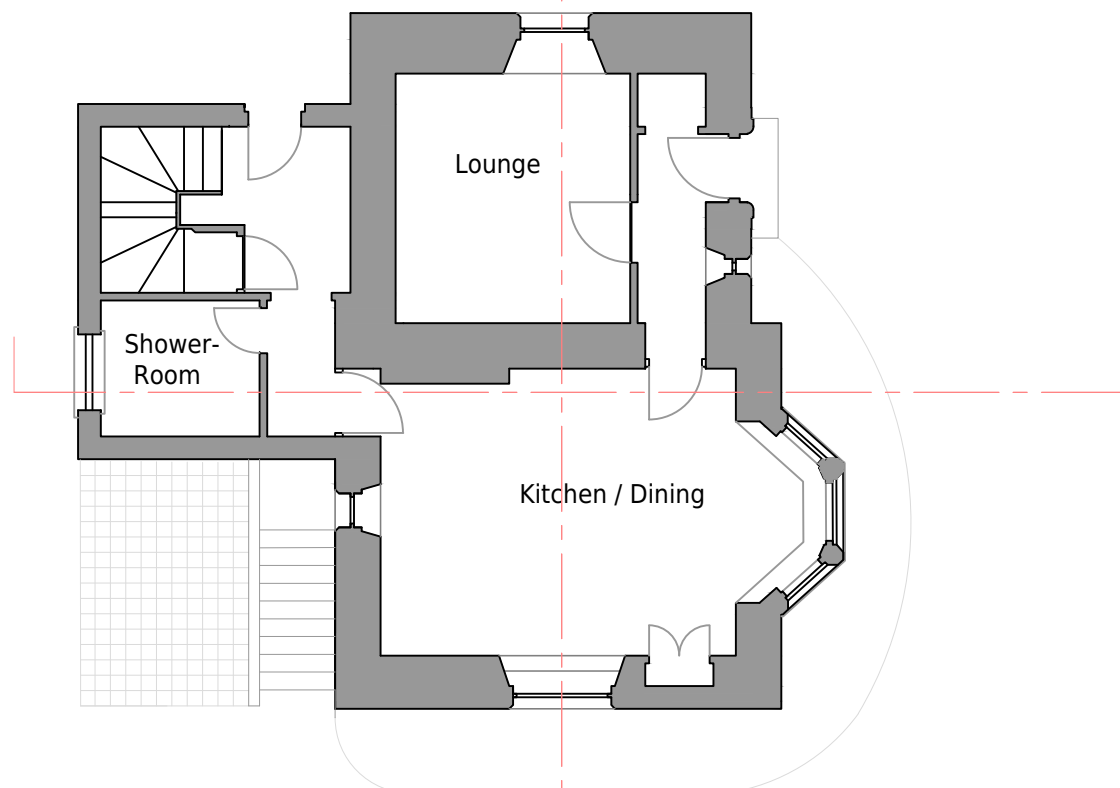

Existing Ground Floor Plan

