




Existing south Elevation



Existing West Elevation



Existing East (front) Elevation

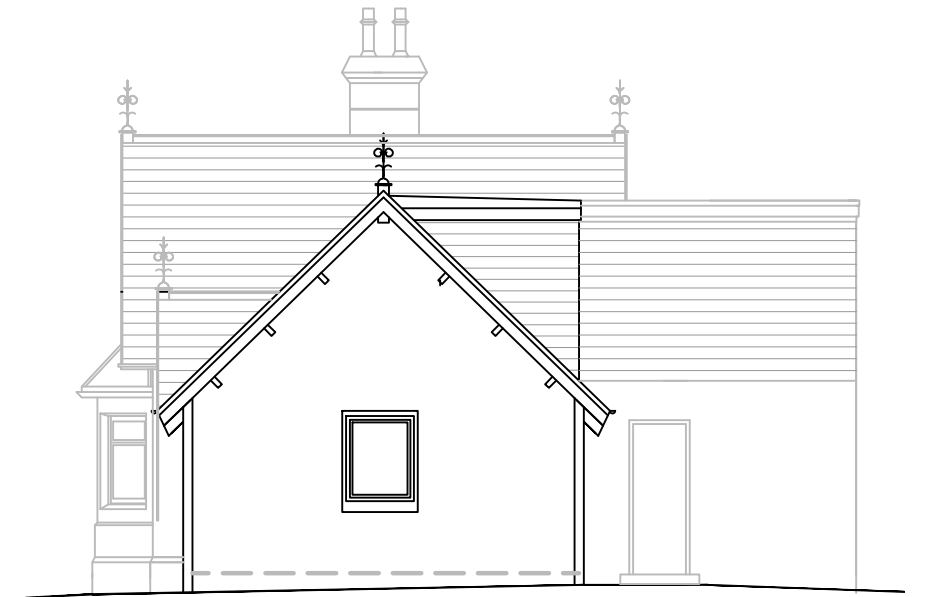

Existing North Elevation



**Maitri - Architecture**

Wester Alves Farmhouse, Alves, MORAY IV30 8XD  
Tel: 01343 850002, Mobile: 07776 273562  
E: maitri@maitri-architecture.co.uk

Project: Marnachie Lodge  
Drawing: EXISTING ELEVATIONS  
Date: 6th November, 2023  
Scale: 1:100 (A3)  
Drawing Number: ML23 04 D  
Revision/Date: A: more site context  
B: levels updates from Topo Survey  
C: Fenestration  
D: Porch roof 18.3.24

CONTRACTOR TO VERIFY ALL DIMENSIONS AND CONDITIONS ON SITE AND REPORT ANY DISCREPANCIES TO ARCHITECT BEFORE COMMENCING WORK.

ALL DRAWINGS TO BE READ in conjunction with Architect's Specification and Engineer's drawings.

DO NOT SCALE DRAWING