



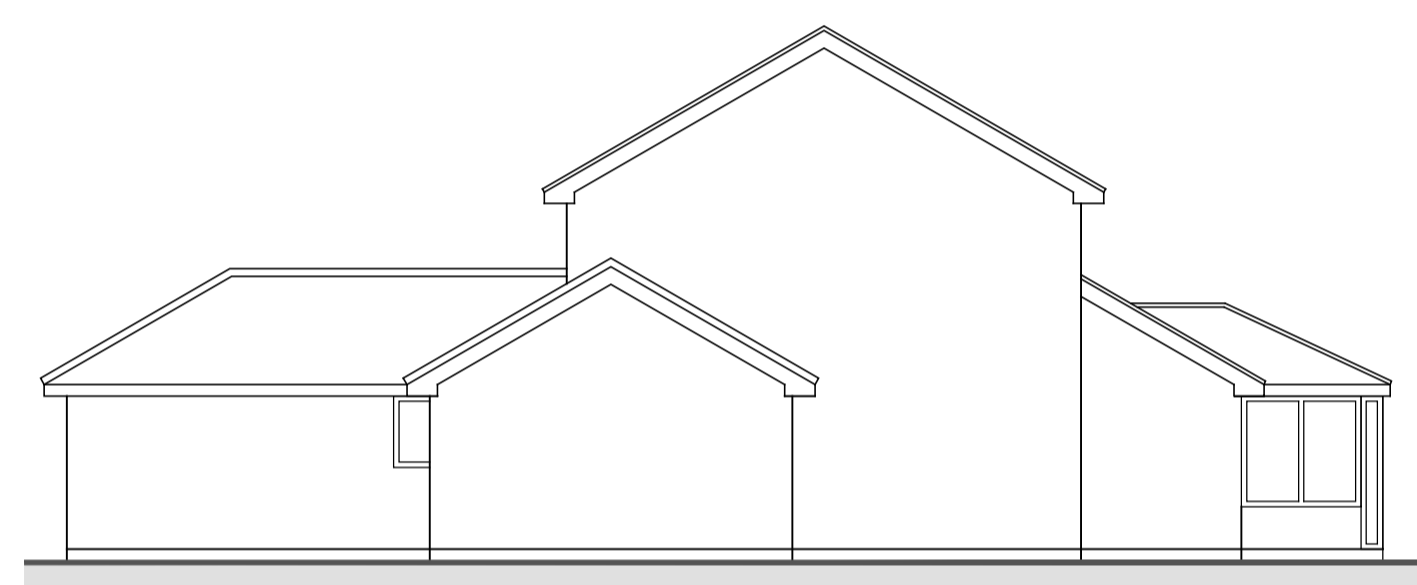


NORTH EAST ELEVATION SCALE 1:100

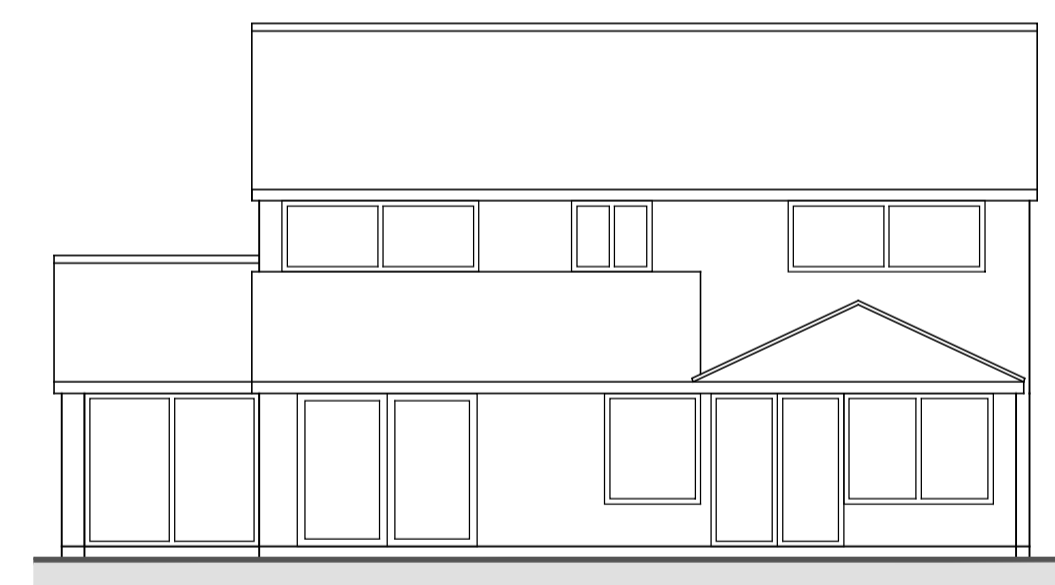


NORTH WEST ELEVATION SCALE 1:100



SOUTH WEST ELEVATION SCALE 1:100

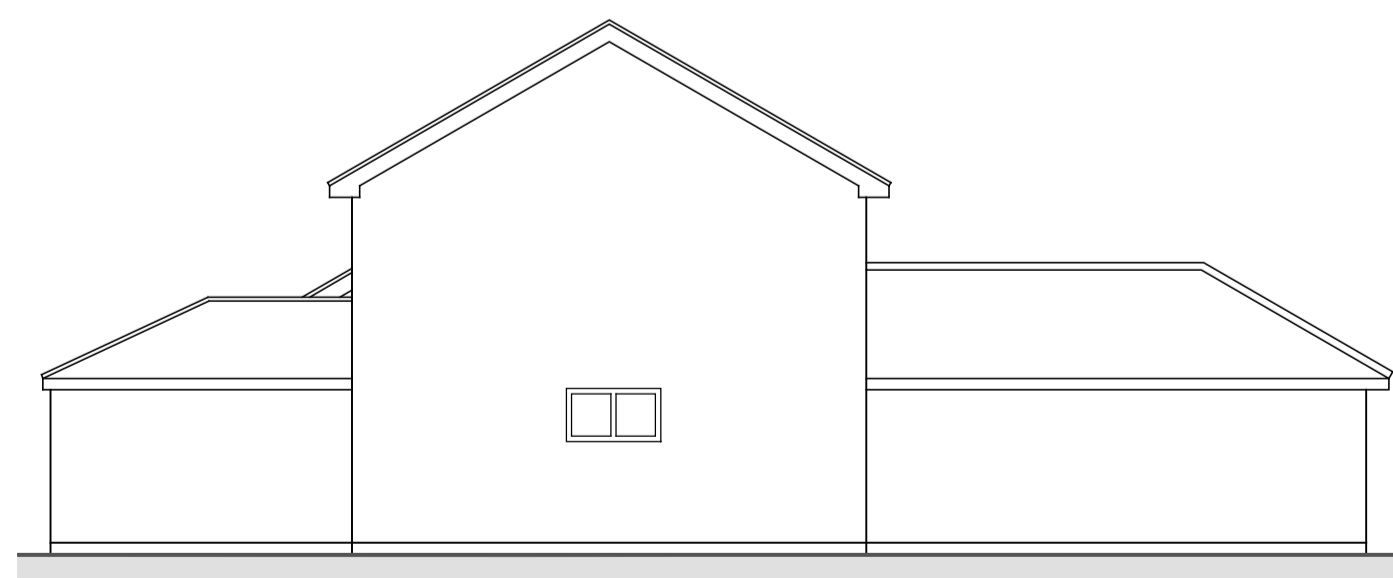

SOUTH EAST ELEVATION SCALE 1:100

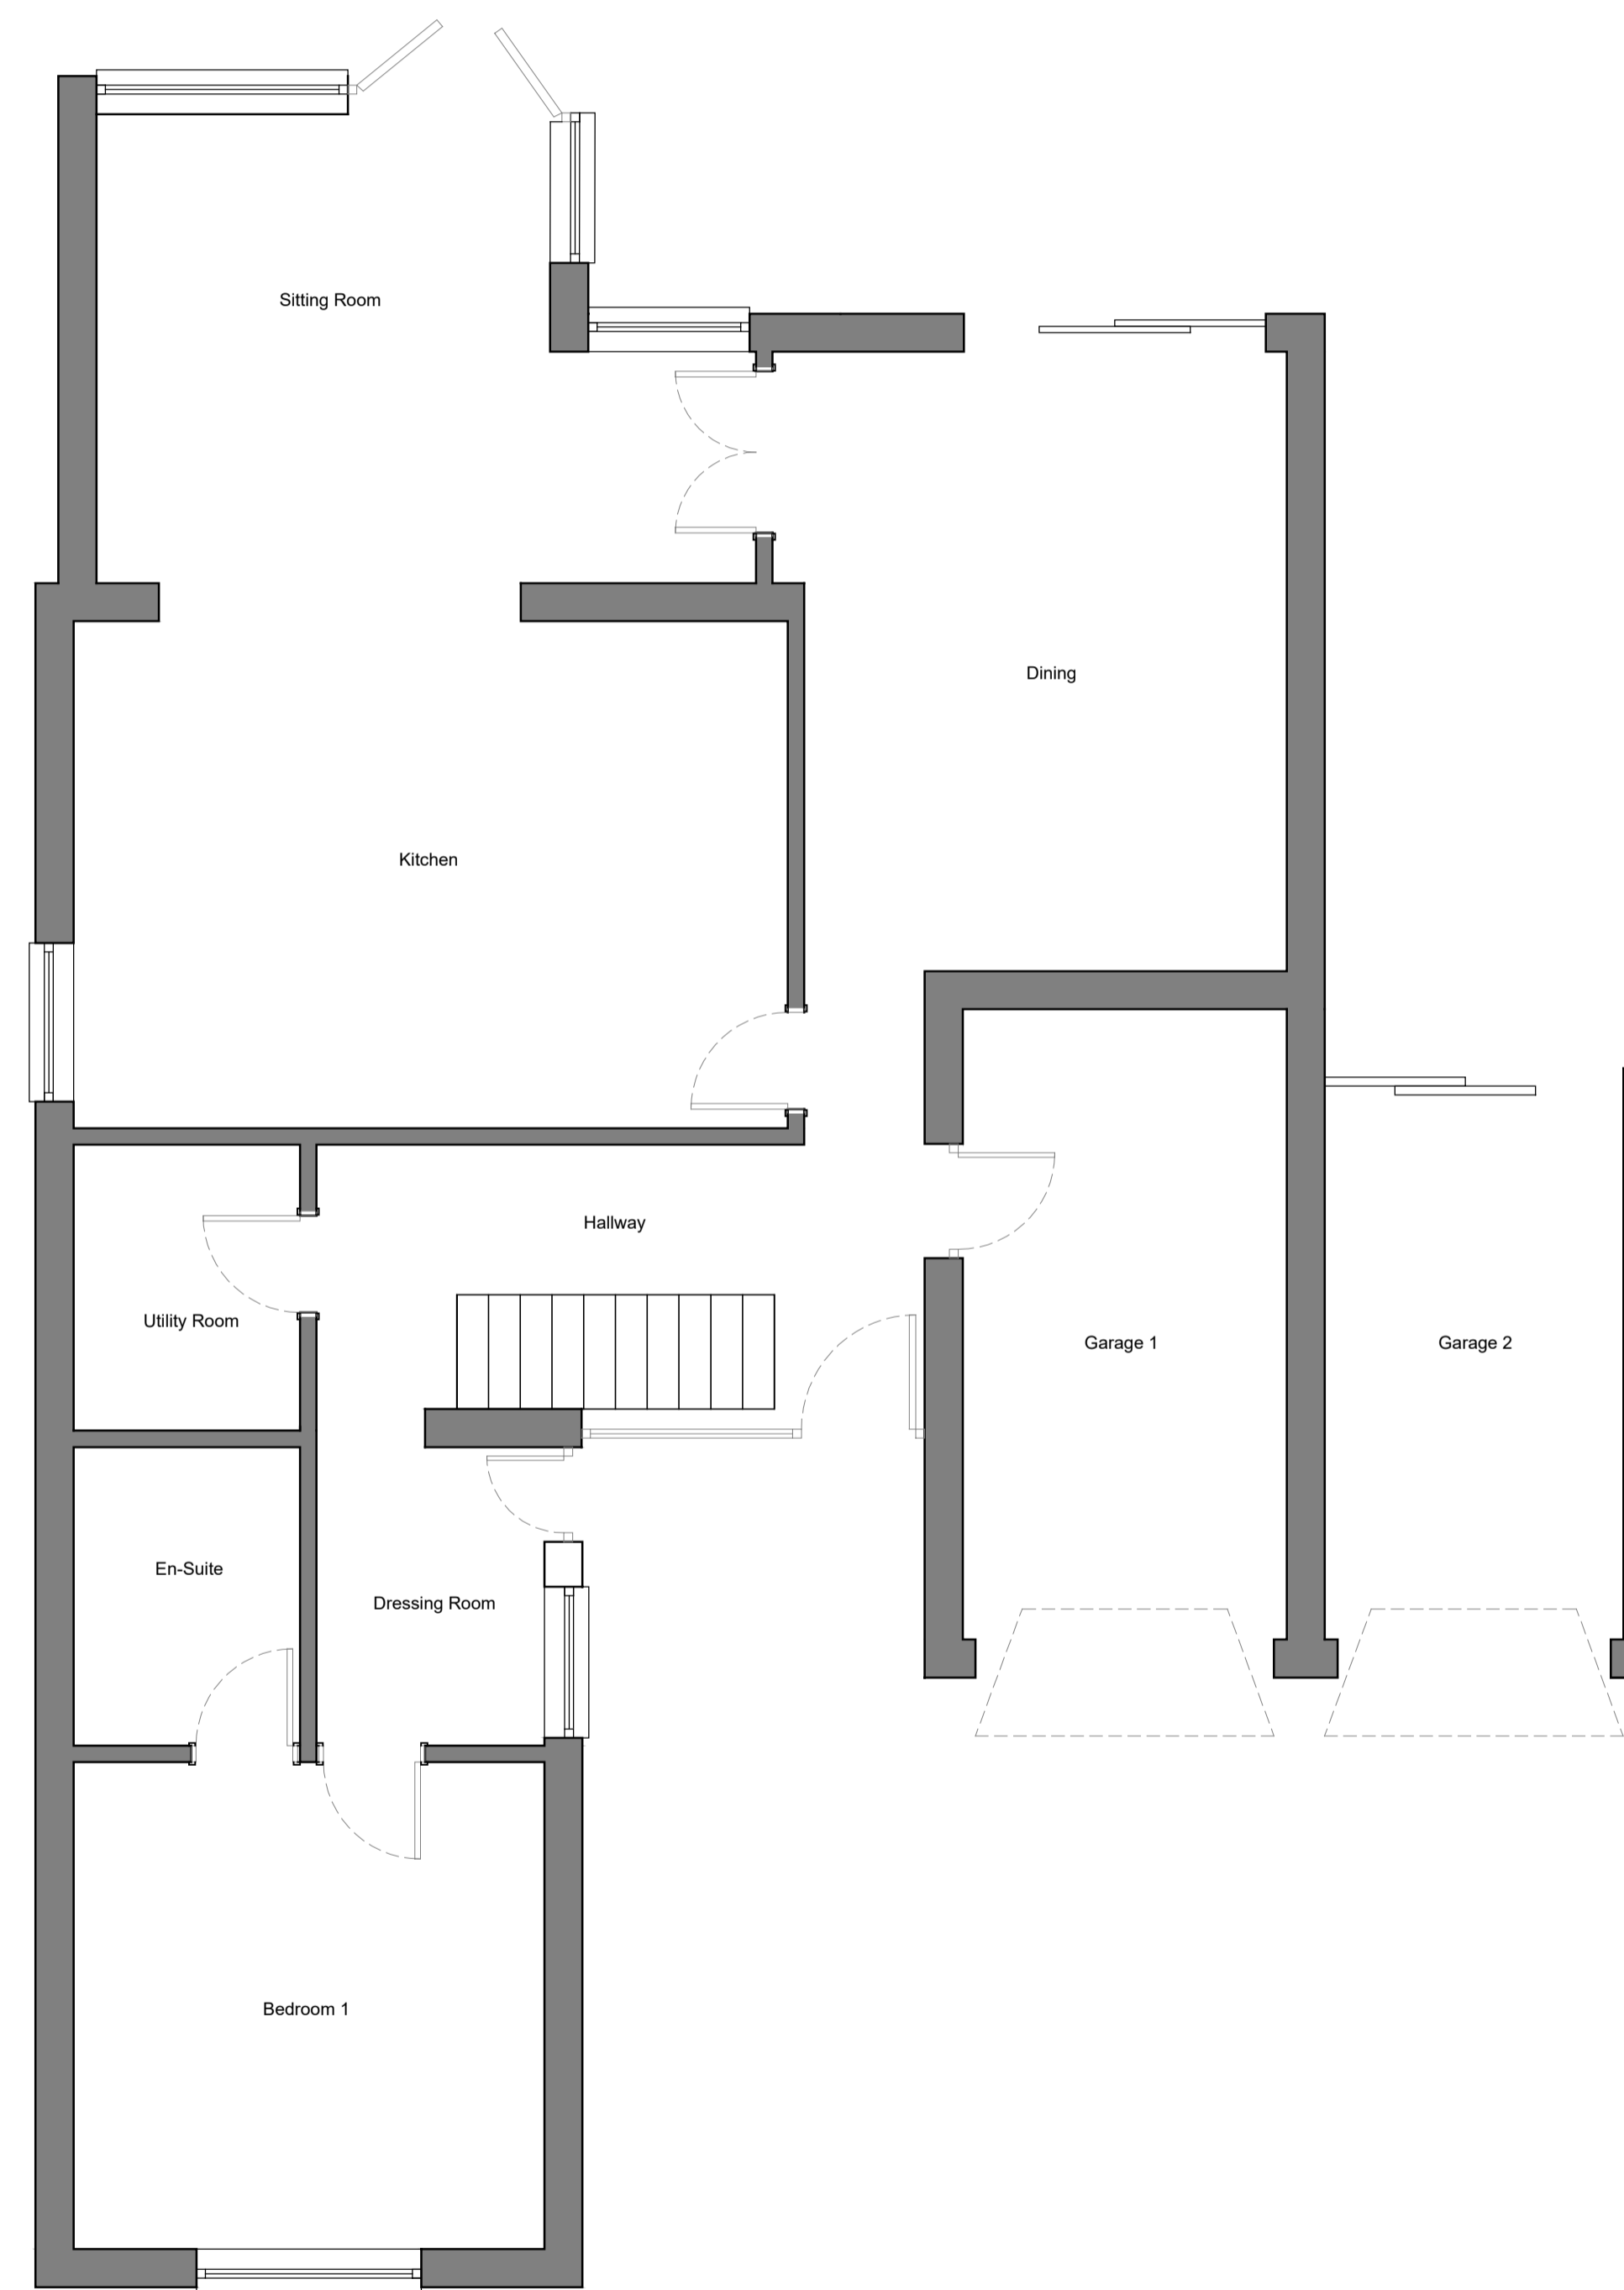

Ground Floor Plan -  
 SCALE 1:50 @ A1