



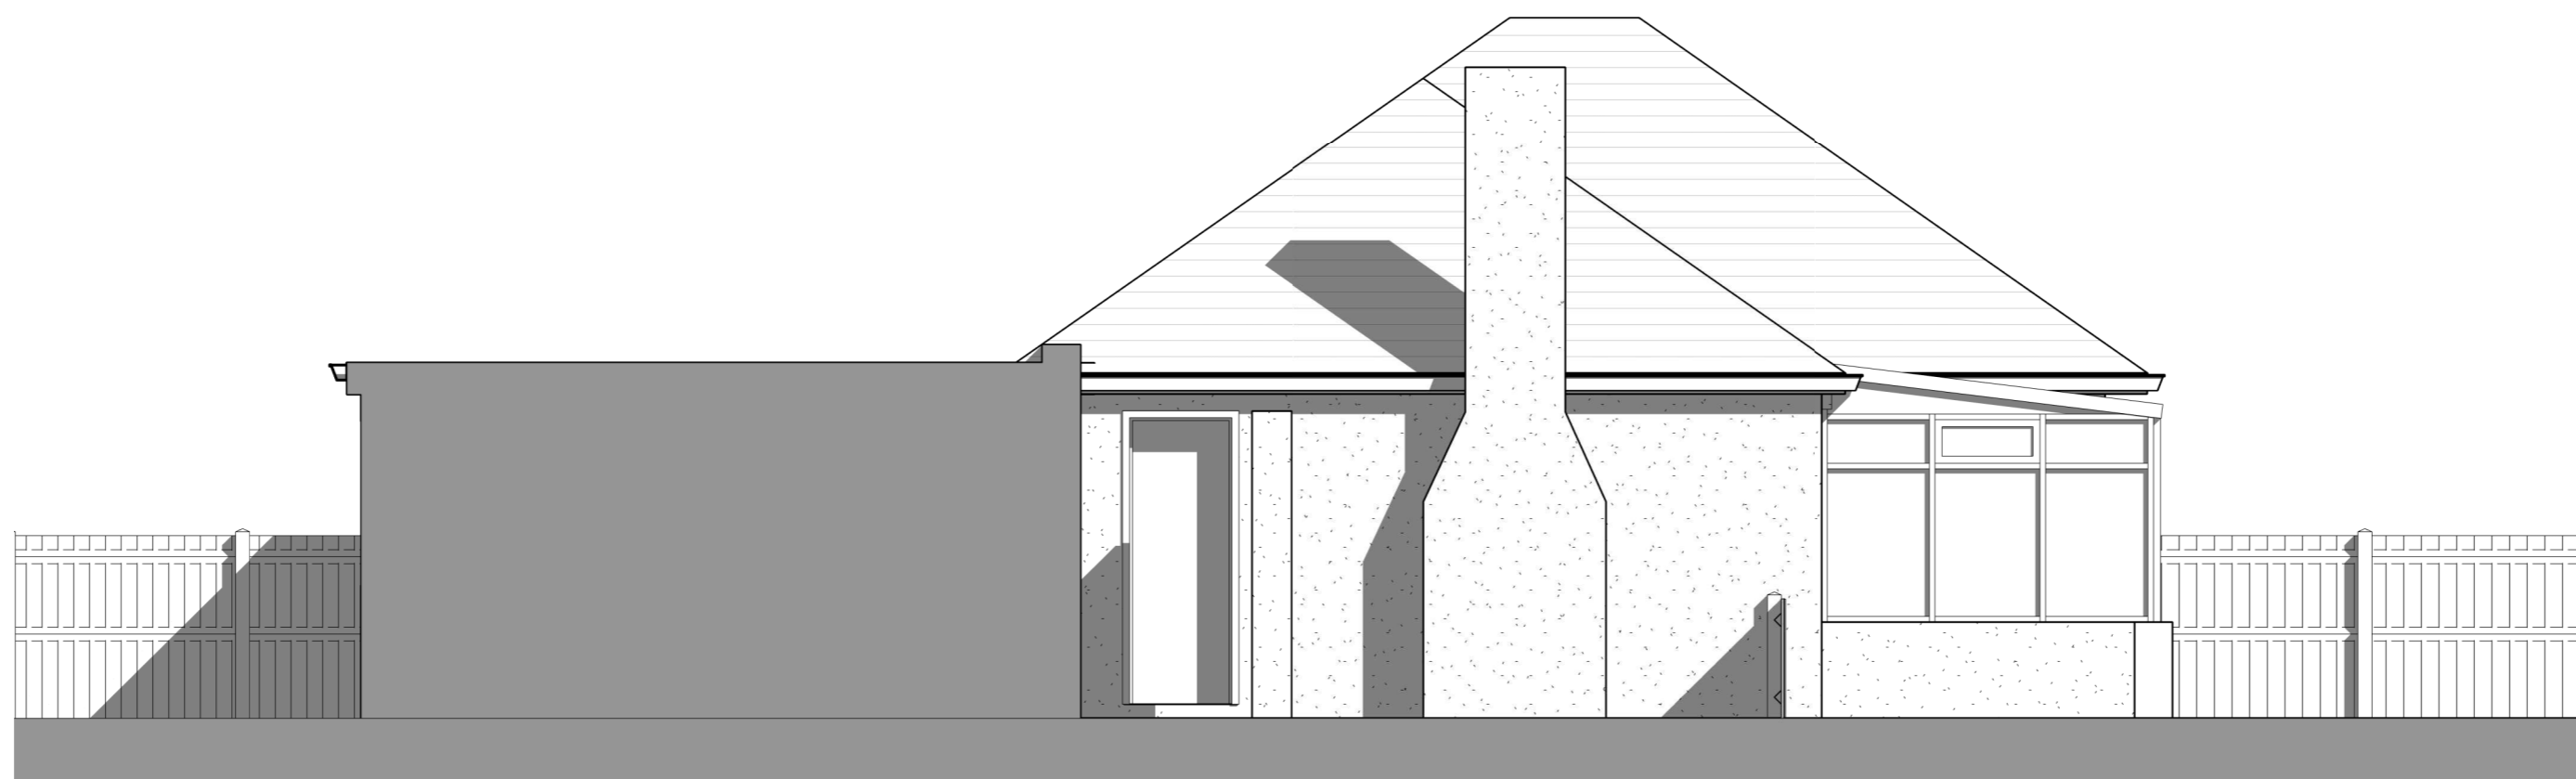


1 Existing Front Elevation
103 Scale - 1 : 50



2 Existing North Elevation
103 Scale - 1 : 50

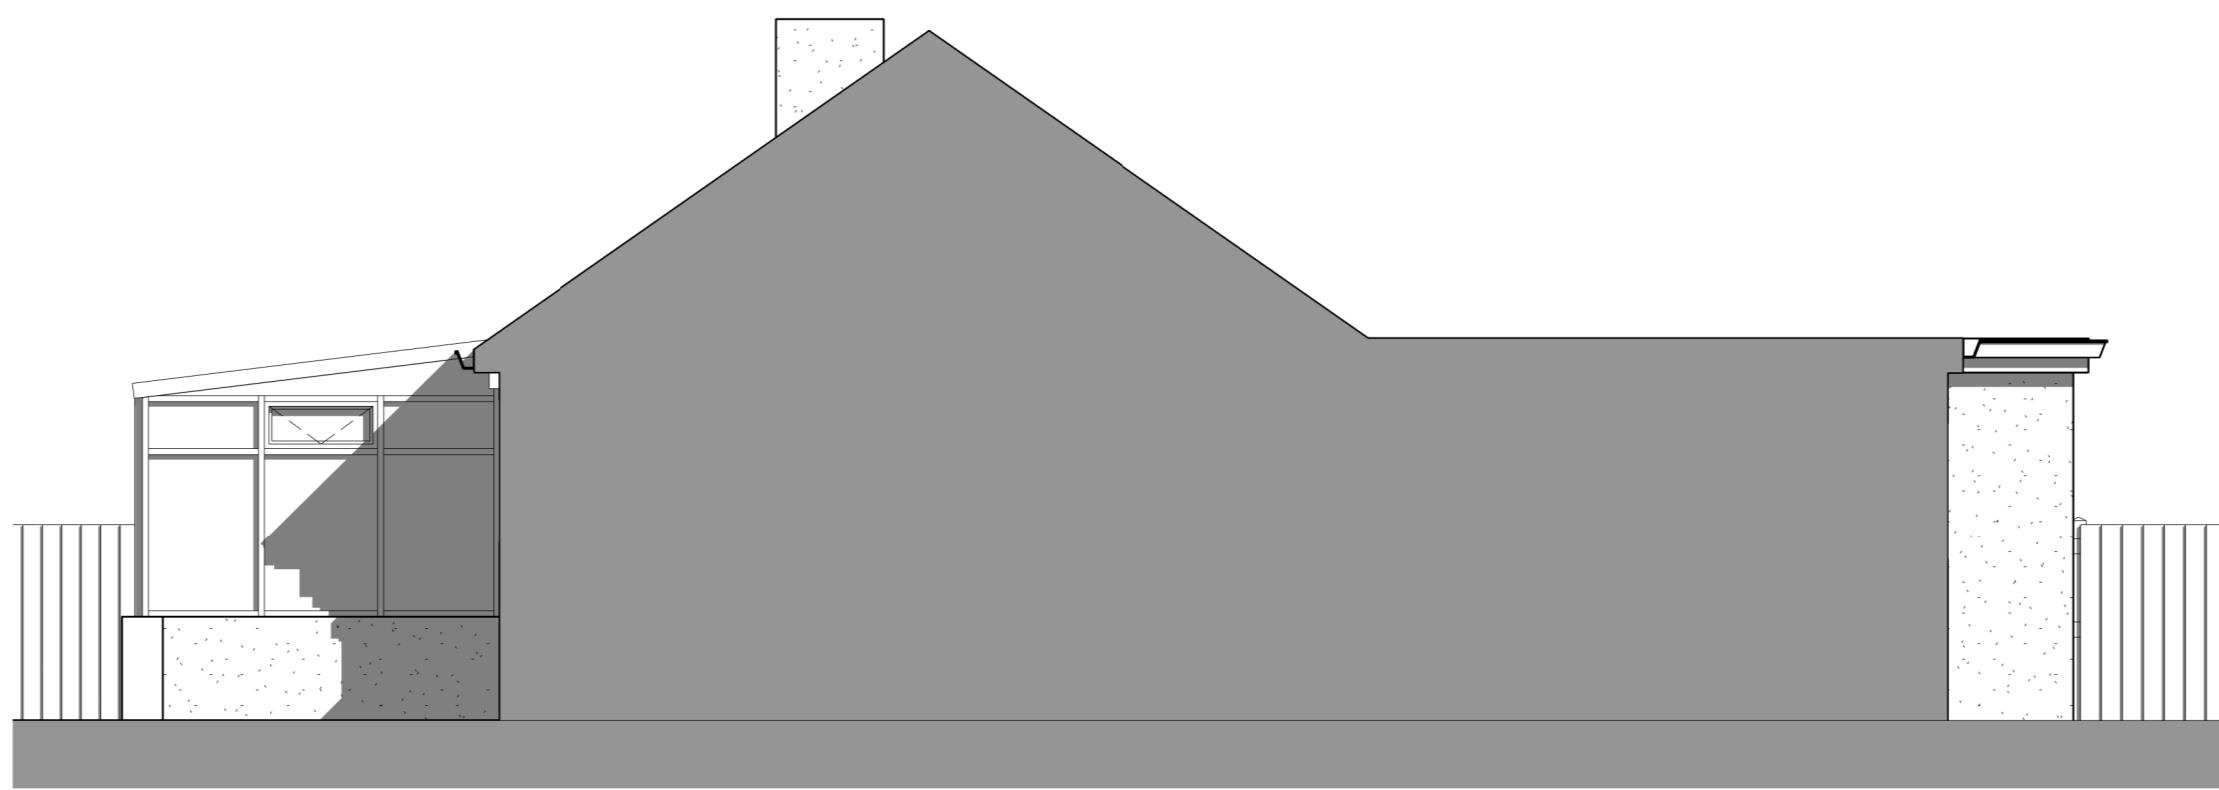


4 Existing South Elevation
103 Scale - 1 : 50

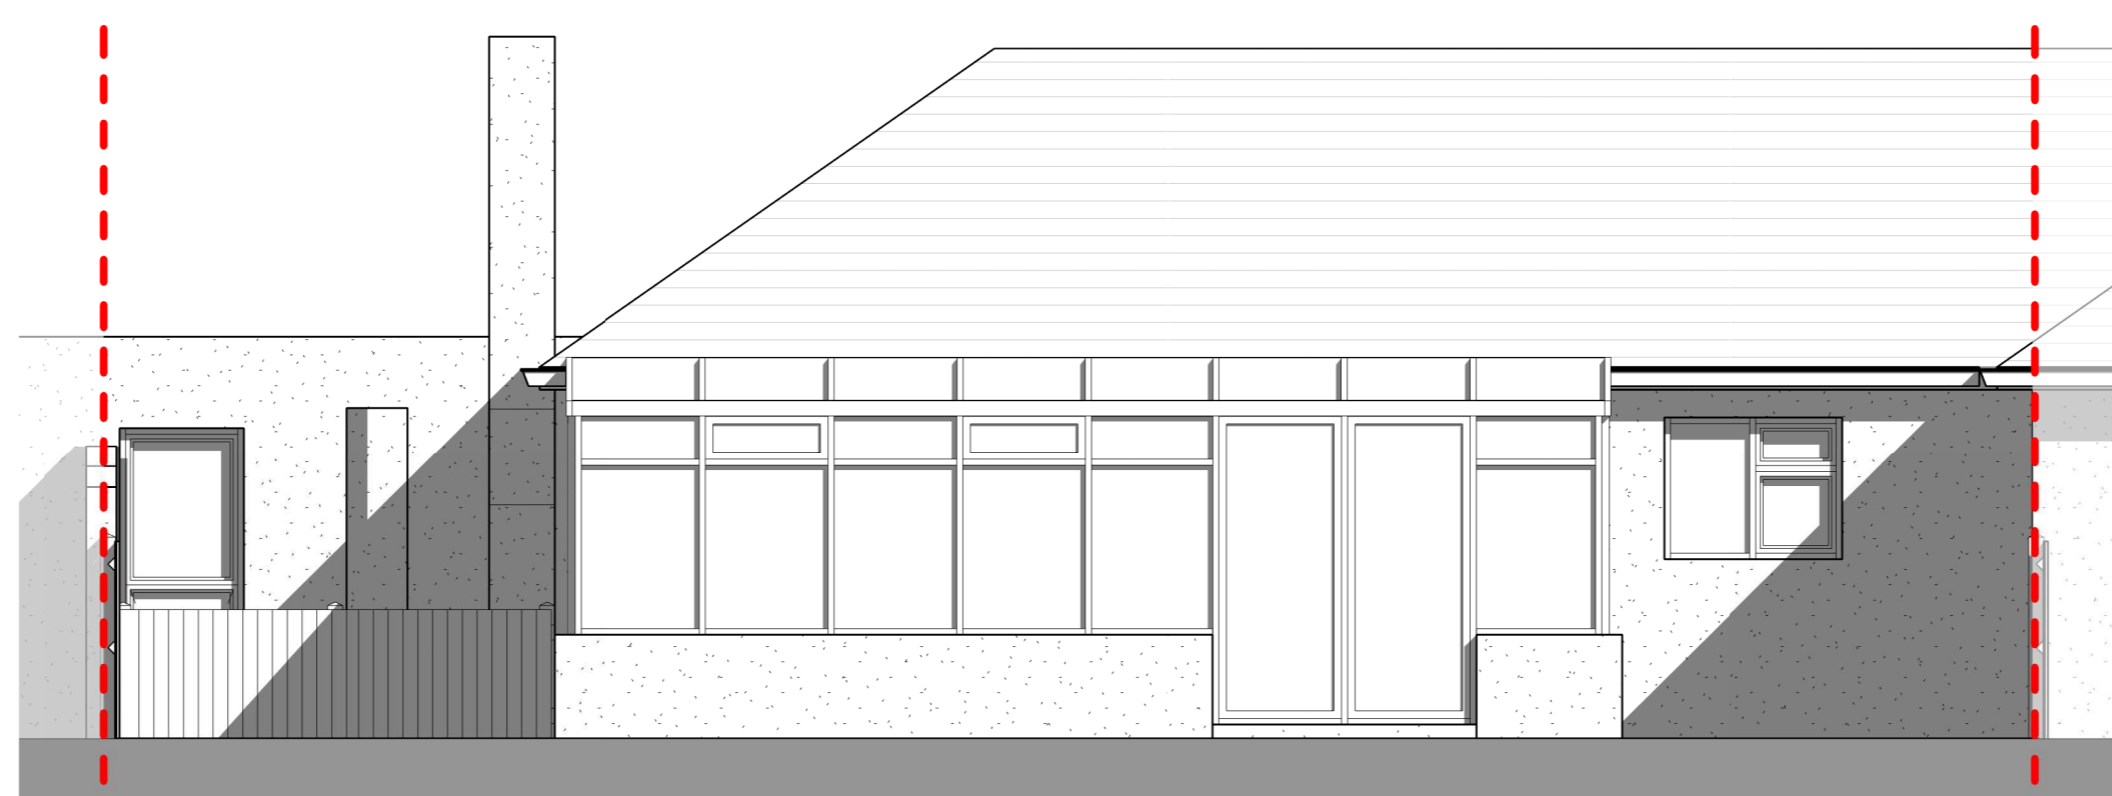

3 Existing Rear Elevation
103 Scale - 1 : 50

Notes:
 · All drawings are subject to Planning and Building Control consent.
 · The details shown are for design intent purposes only and are subject to further design development with suppliers and sub-contractors
 · Proposals subject to consultation and approval from Local Authority Building Control or an Approved Inspector
 · All setting out dimensions should be checked on-site prior to construction and any discrepancies and/or omissions should be reported to the Architect immediately

Drawn By:
Author
Date:
19.03.24
Checked By:
Approver
Date:
19.03.24

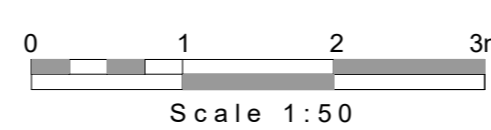

Rev: A Date: 19.03.24 Details: South Elevation included

Issued for:
PLANNING

Project/Client:
Little Court, Lawrence Lane, North Gorley, Fordingbridge, SP6 2HB
Drawing:
Existing Elevations

Project No:
24002
Scale:
1 : 50@A1

Dwg No:
103
Rev:
A



joao@archigold.co.uk T: 07925634025 www.archigold.co.uk

Contractors must work only to figured dimensions which are to be checked on site Registered Office