


1 Proposed Ground Floor Plan
104 Scale - 1 : 50

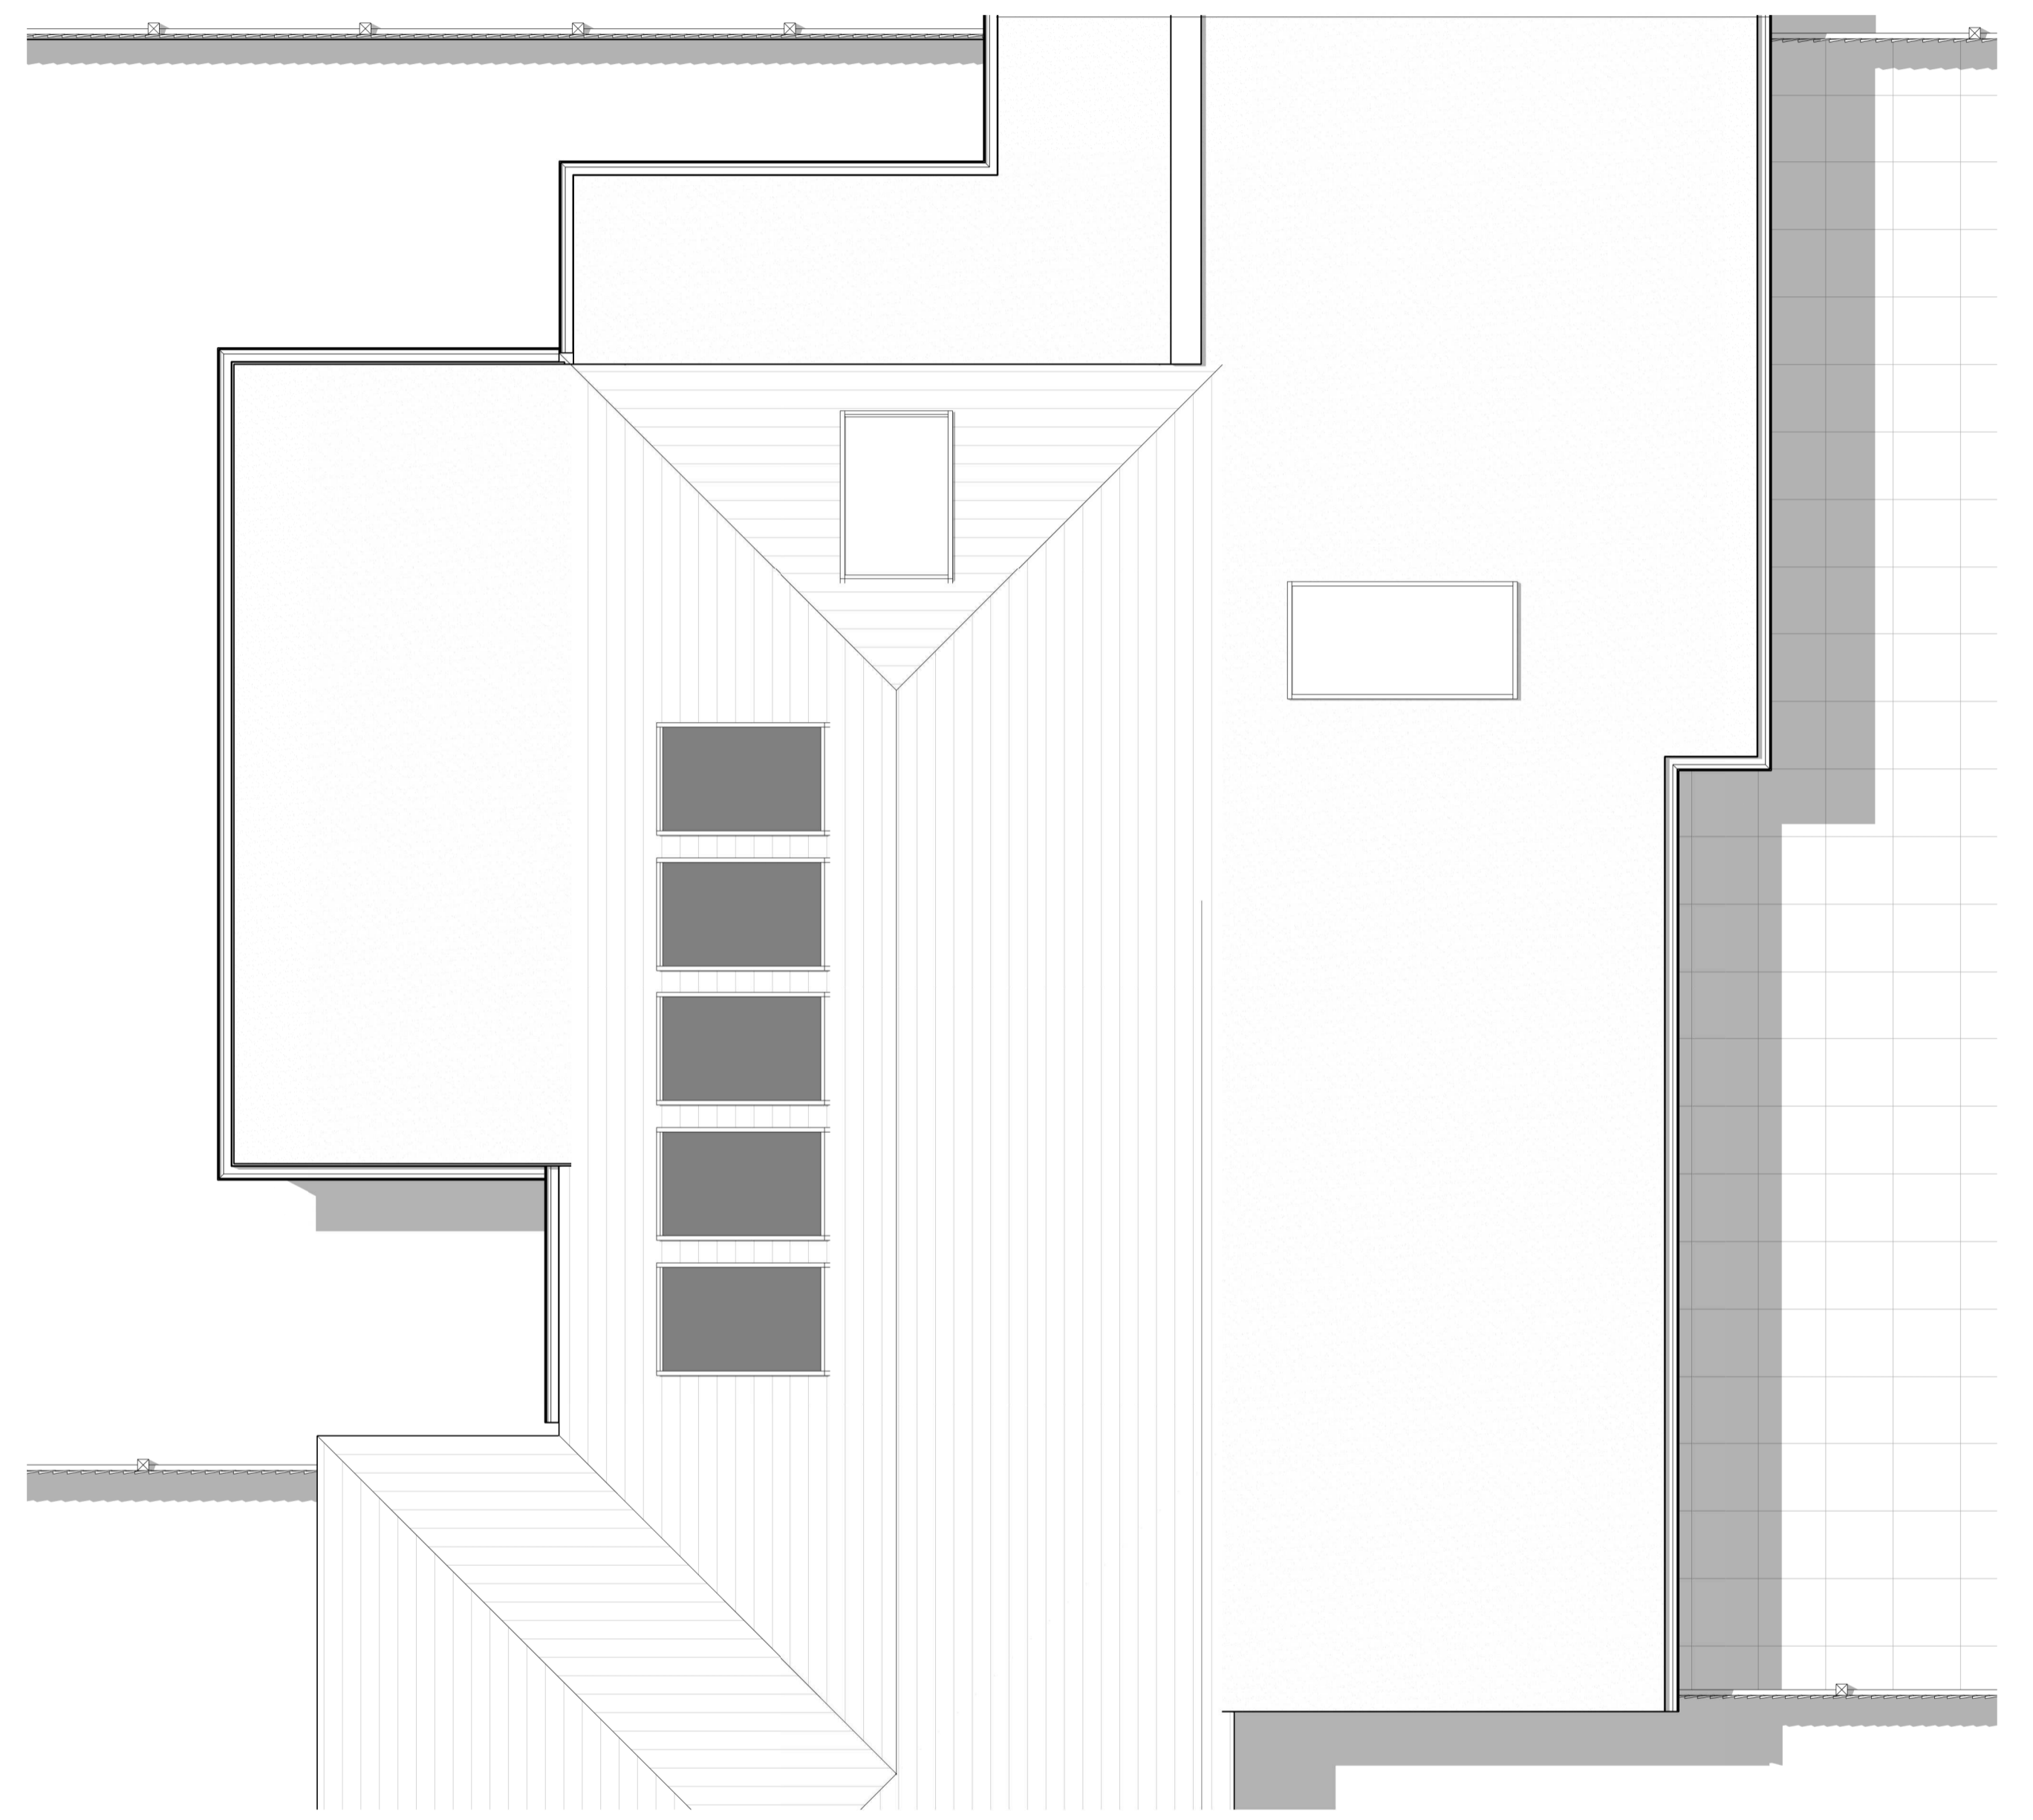

2 Proposed Roof Plan
104 Scale - 1 : 50

LEGEND:

- Proposed Walls
- Existing Walls

0 1 2 3m
Scale 1:50

Notes:

- All drawings are subject to Planning and Building Control consent.
- The details shown are for design intent purposes only and are subject to further design development with suppliers and sub-contractors
- Proposals subject to consultation and approval from Local Authority Building Control or an Approved Inspector
- All setting out dimensions should be checked on-site prior to construction and any discrepancies and/or omissions should be reported to the Architect immediately

Drawn By: Author	Date: 19.03.24	Checked By: Approver	Date: 19.03.24
Rev:	Date	Details	
A	19.03.24	South Elevation included	

Issued for:
PLANNING

Project/Client:
Little Court, Lawrence Lane, North Gorley, Fordingbridge, SP6 2HB

Project No:
24002

Scale:
As indicated@A1

Dwg No:
104

Rev: **A**



joao@archigold.co.uk T: 07925634025 www.archigold.co.uk

Contractors must work only to figured dimensions which are to be checked on site Registered Office

JV
Drawn Chkd