




1 Proposed Front Elevation
105 Scale - 1 : 50

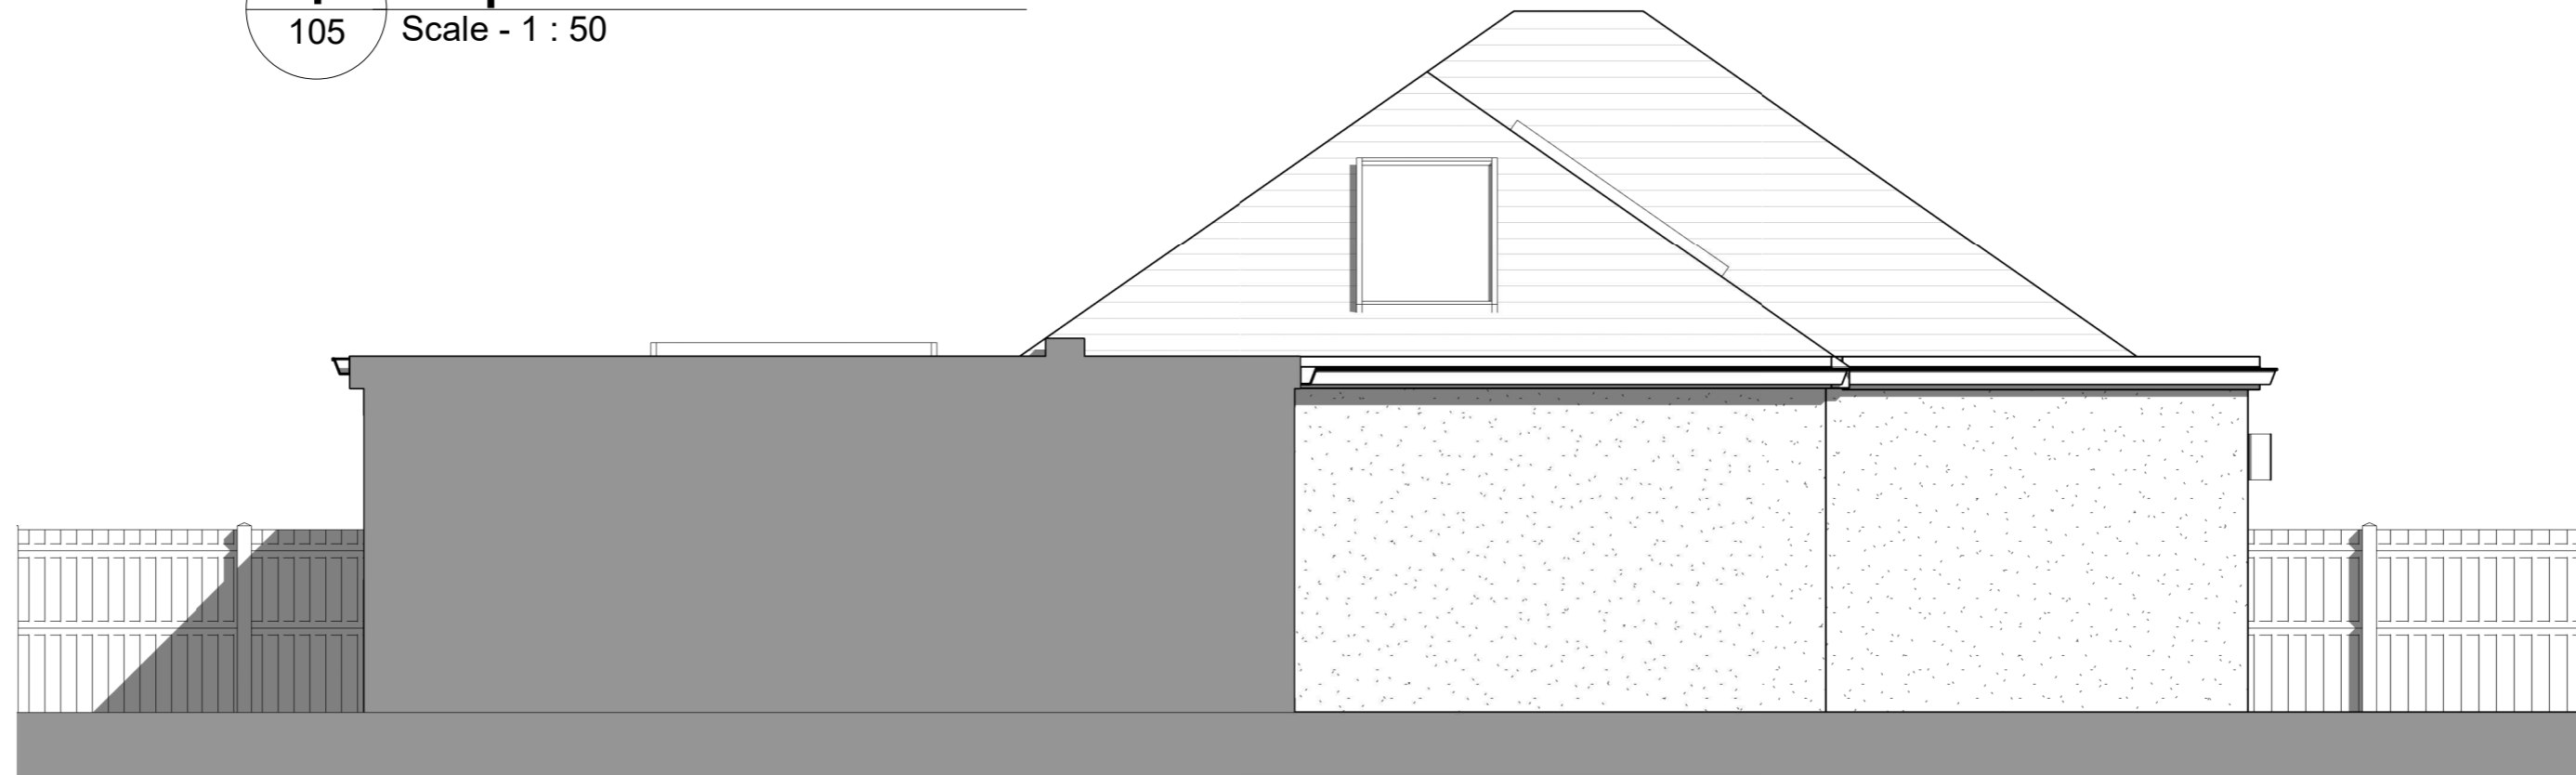

2 Proposed North Elevation
105 Scale - 1 : 50

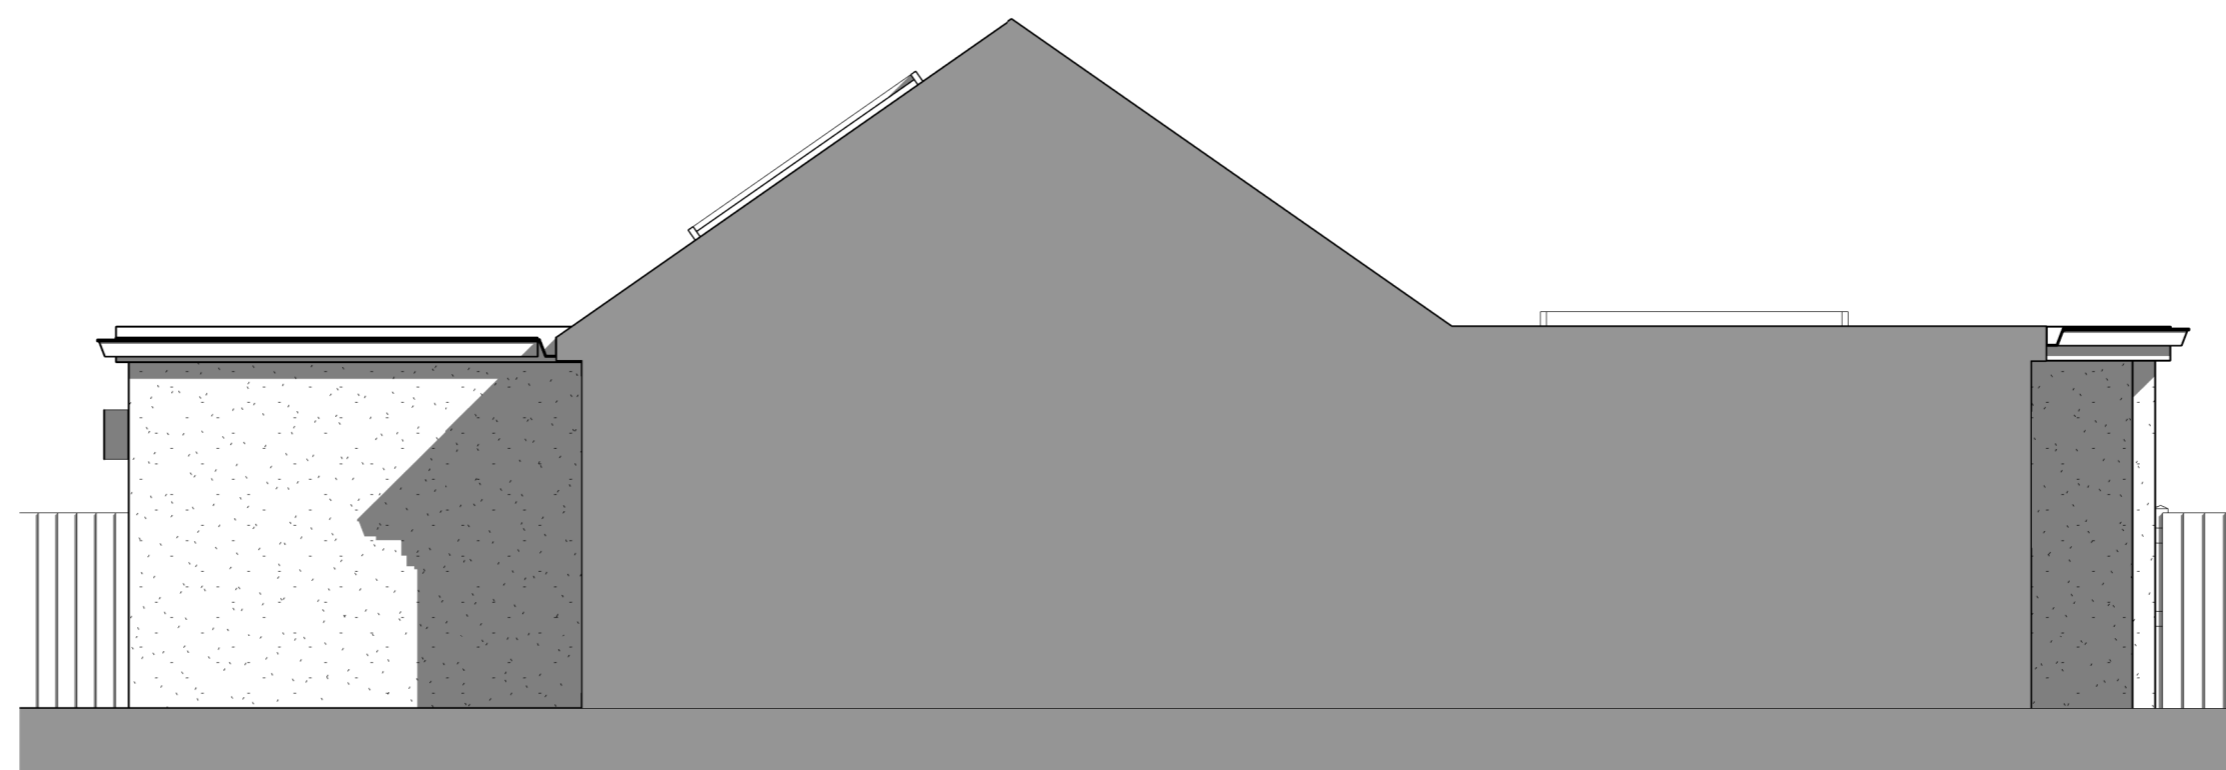

4 Proposed South Elevation
105 Scale - 1 : 50

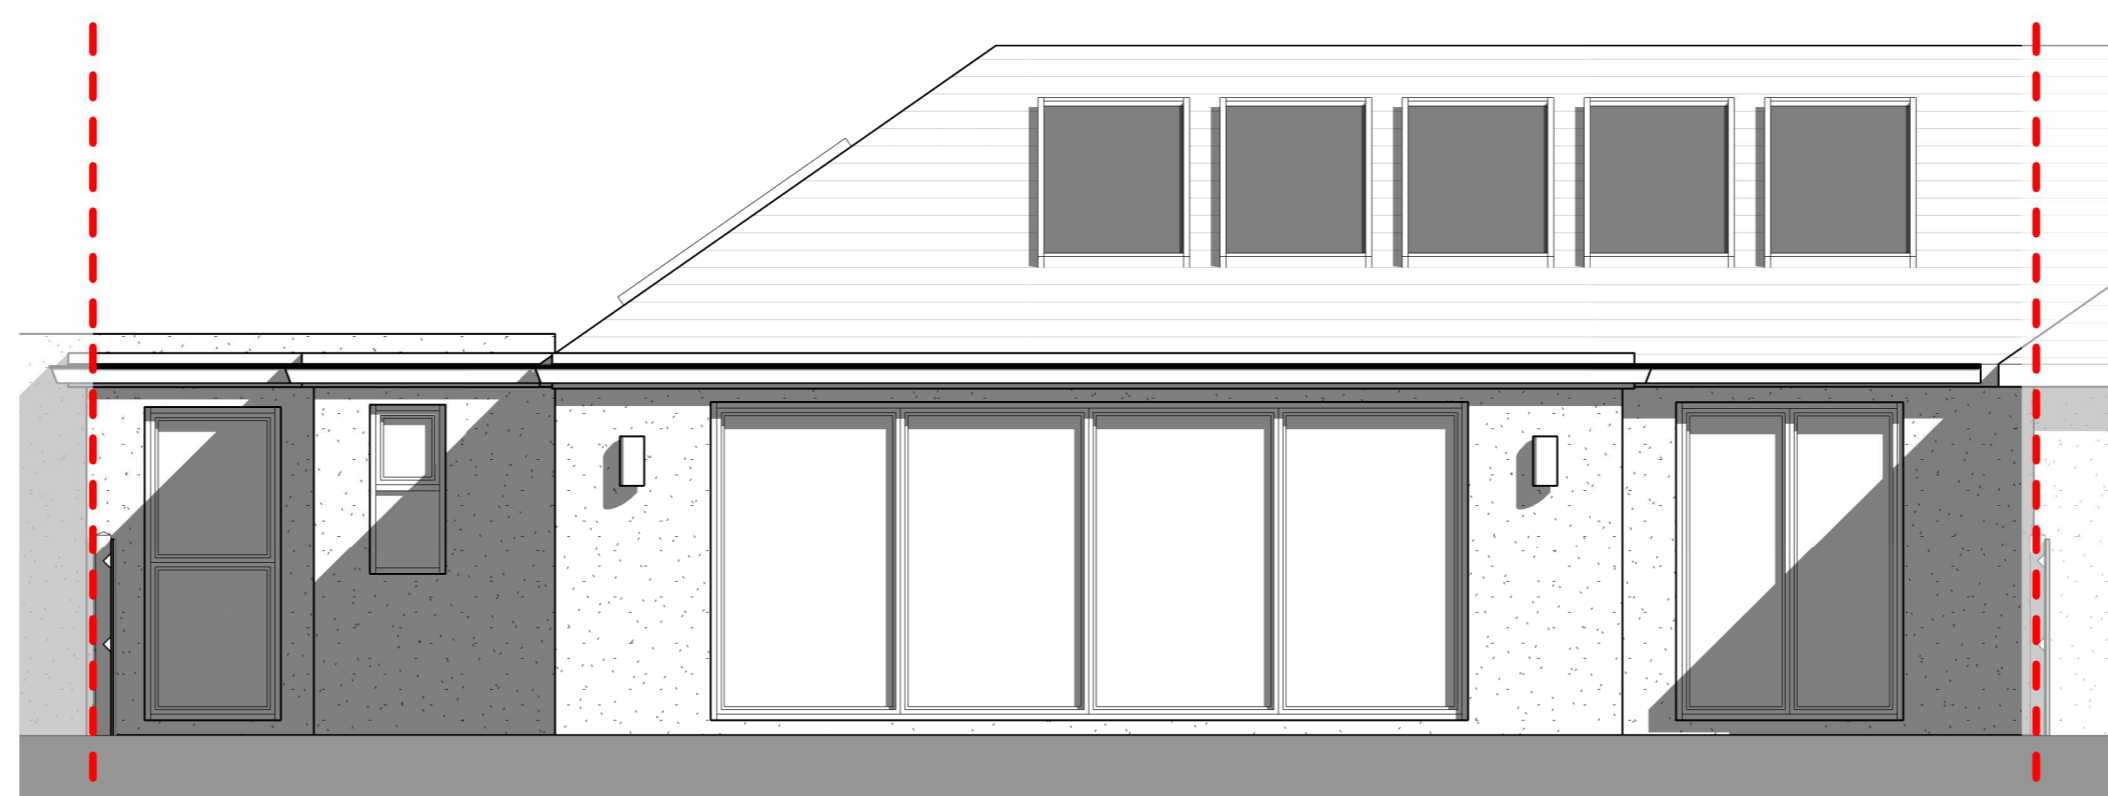


3 Proposed Rear Elevation
105 Scale - 1 : 50

Notes:
 · All drawings are subject to Planning and Building Control consent.
 · The details shown are for design intent purposes only and are subject to further design development with suppliers and sub-contractors
 · Proposals subject to consultation and approval from Local Authority Building Control or an Approved Inspector
 · All setting out dimensions should be checked on-site prior to construction and any discrepancies and/or omissions should be reported to the Architect immediately

Drawn By:
Author
Date:
19.03.24
Checked By:
Approver
Date:
19.03.24

A 19.03.24 South Elevation included
 Rev: Date Details

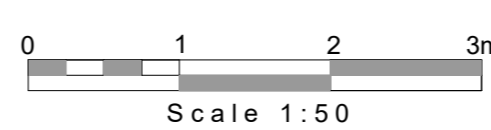

JV
 Drawn Chkd

Issued for:
PLANNING
 Project/Client:
Little Court, Lawrence
Lane, North Gorley,
Fordingbridge, SP6 2HB
Drawing:
Proposed Elevations

Project No:
24002
Scale:
1:50@A1
Dwg No:
105
Rev: A

ArchiGold
DESIGN
 joao@archigold.co.uk T: 07925634025 www.archigold.co.uk
 Contractors must work only to figured dimensions which are to be checked on site Registered Office