


Revisions:


rev | date | drawn | comments

# TESTWOOD LANE

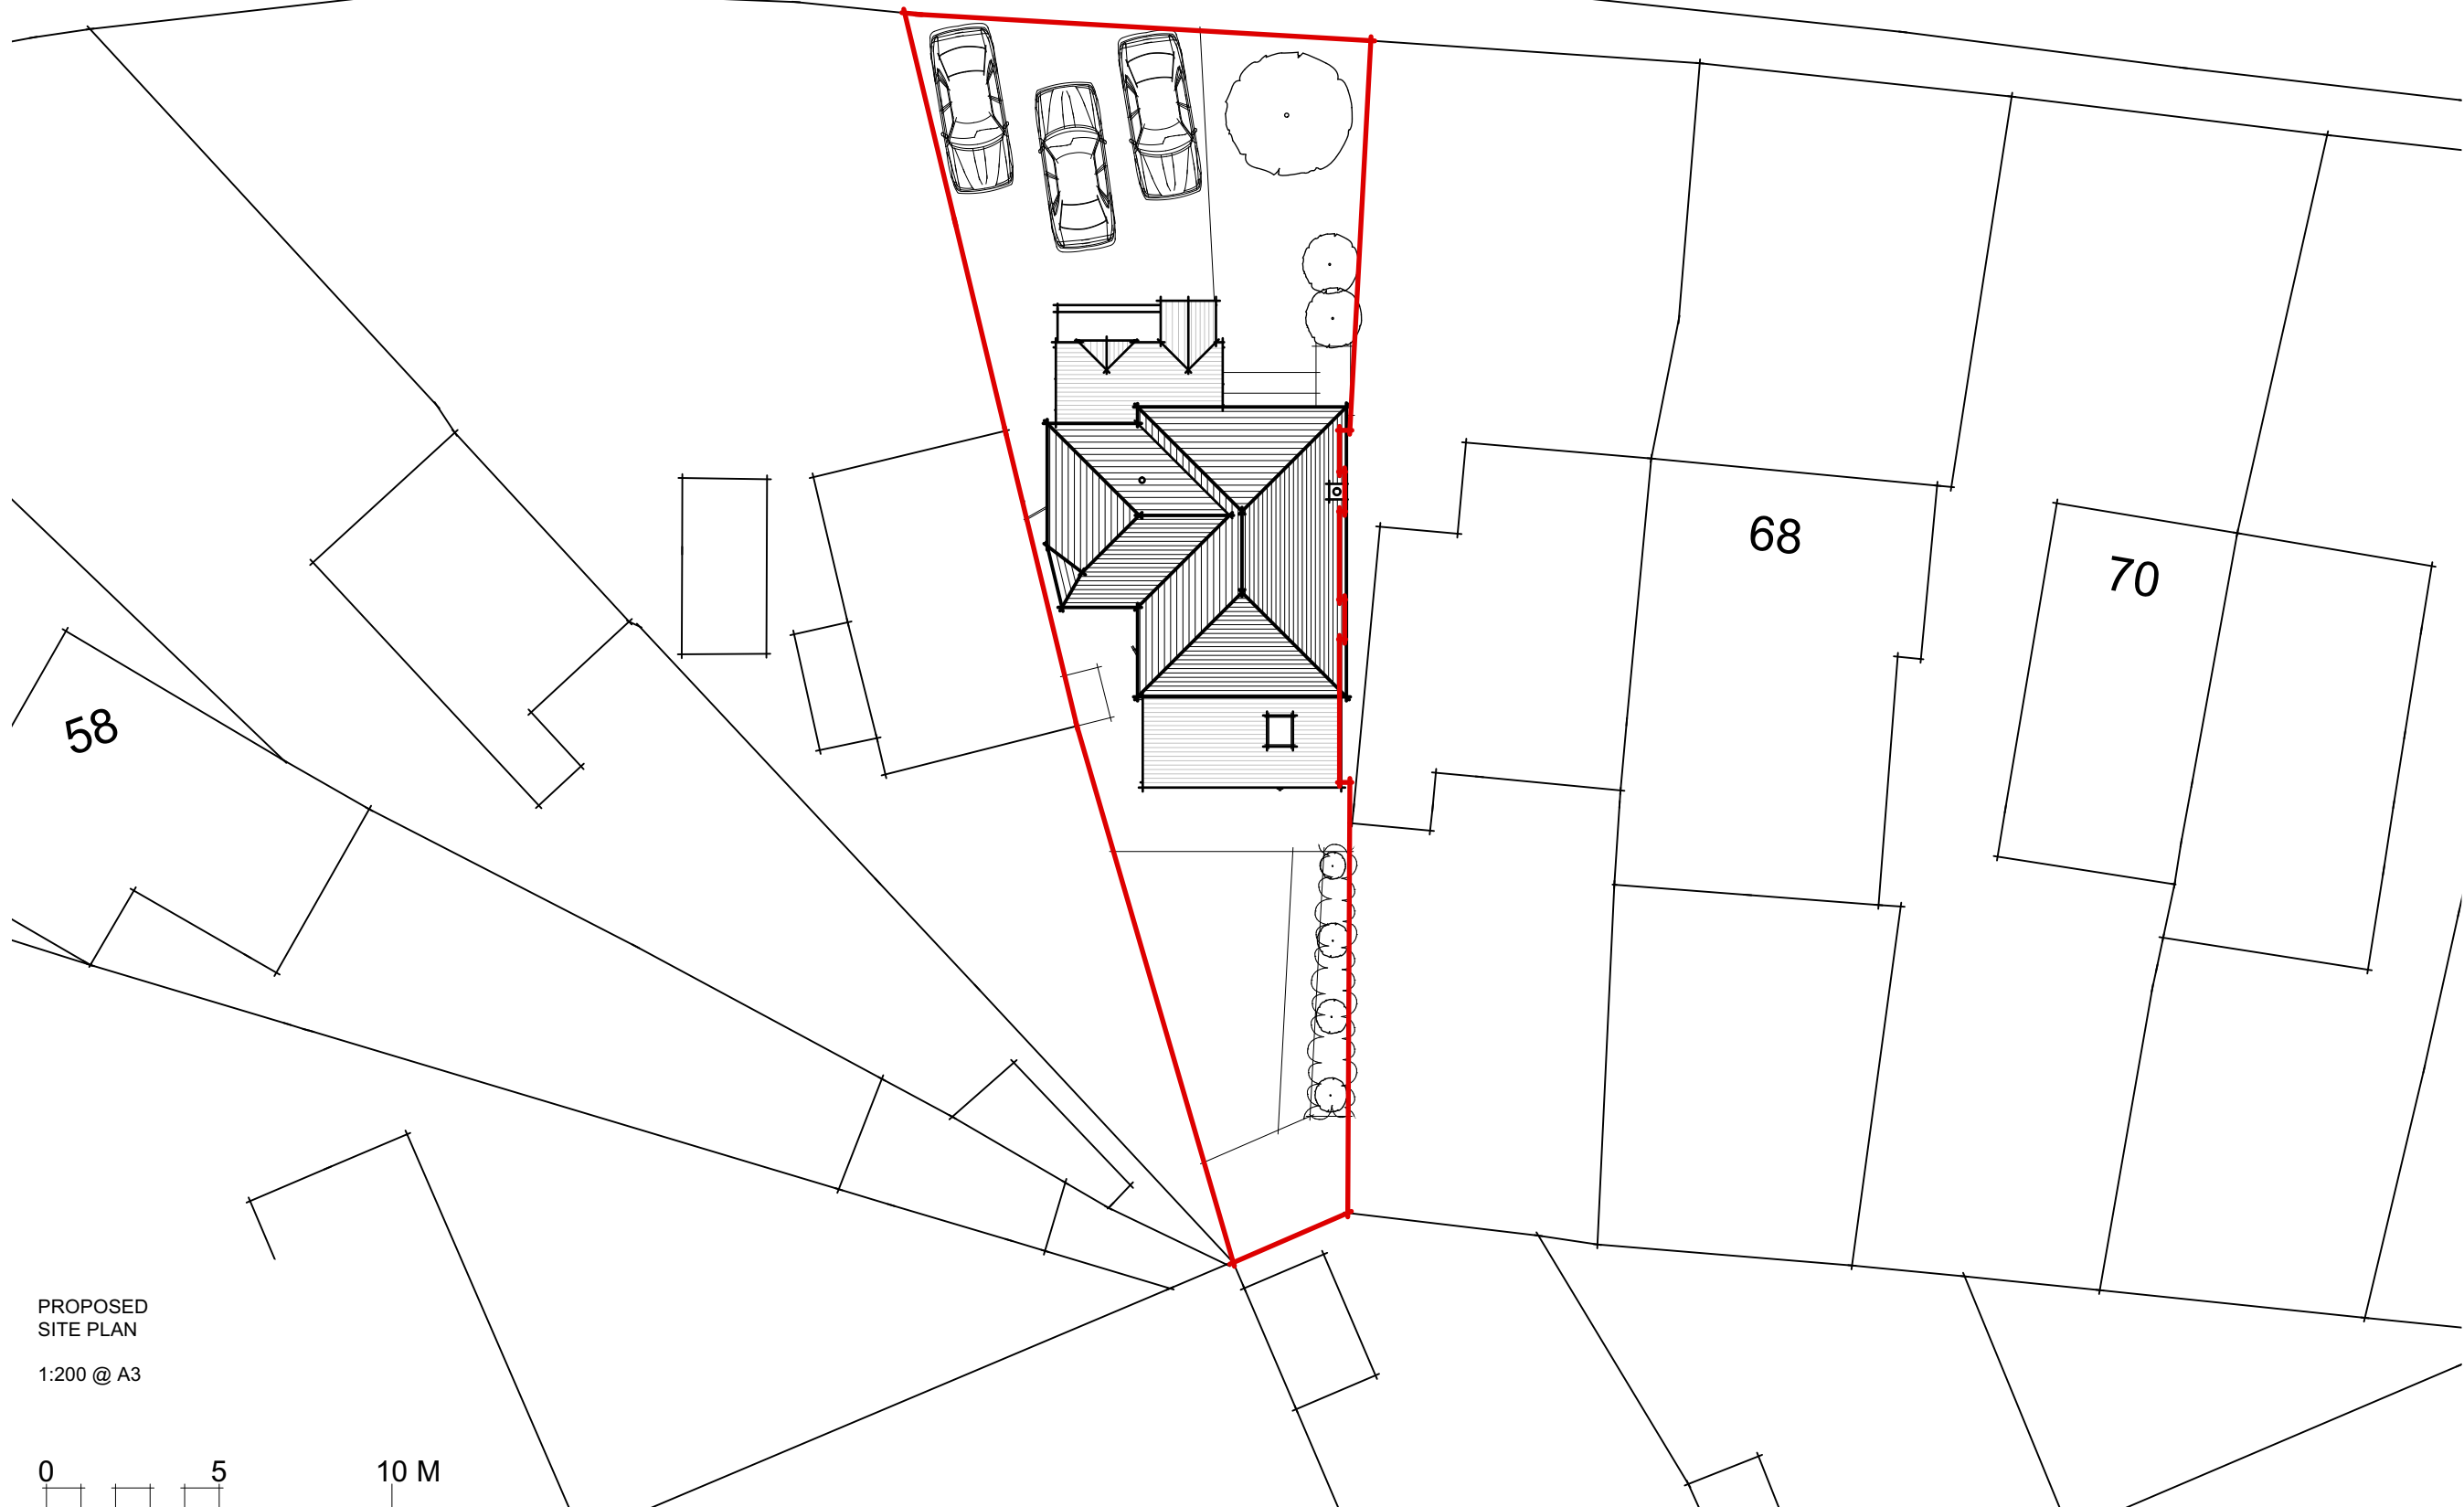

PROPOSED  
SITE PLAN

1:200 @ A3

 

Project:

64 TESTWOOD LANE  
TOTTEN,  
SOUTHAMPTON  
SO40 3BR

Title:

PROPOSED  
SITE PLAN

Client:

MR + MRS MAIDMENT

Date:

MARCH 2024

Dwg No:

8290/P/100

Revision:

-

Scale:

1:200 @ A3

Drawn:

TMP

Checked:

PHB

Status:

PLANNING

THE  
**Genesis Design**  
STUDIO

CHARTERED ARCHITECTS

MEAD MILL MILL LANE ROMSEY  
HAMPSHIRE SO51 8EQ

T : (01794) 519333  
F : (01794) 519666  
E : mail@thegenesistudiostudio.com

© The Genesis Design Studio Ltd