



Revisions:

rev | date | drawn | comments

CLAY TILES
BRICKWORK
UPVC WINDOWS / DOORS




PROPOSED
WEST ELEVATION




PROPOSED
SOUTH ELEVATION



PROPOSED
EAST ELEVATION

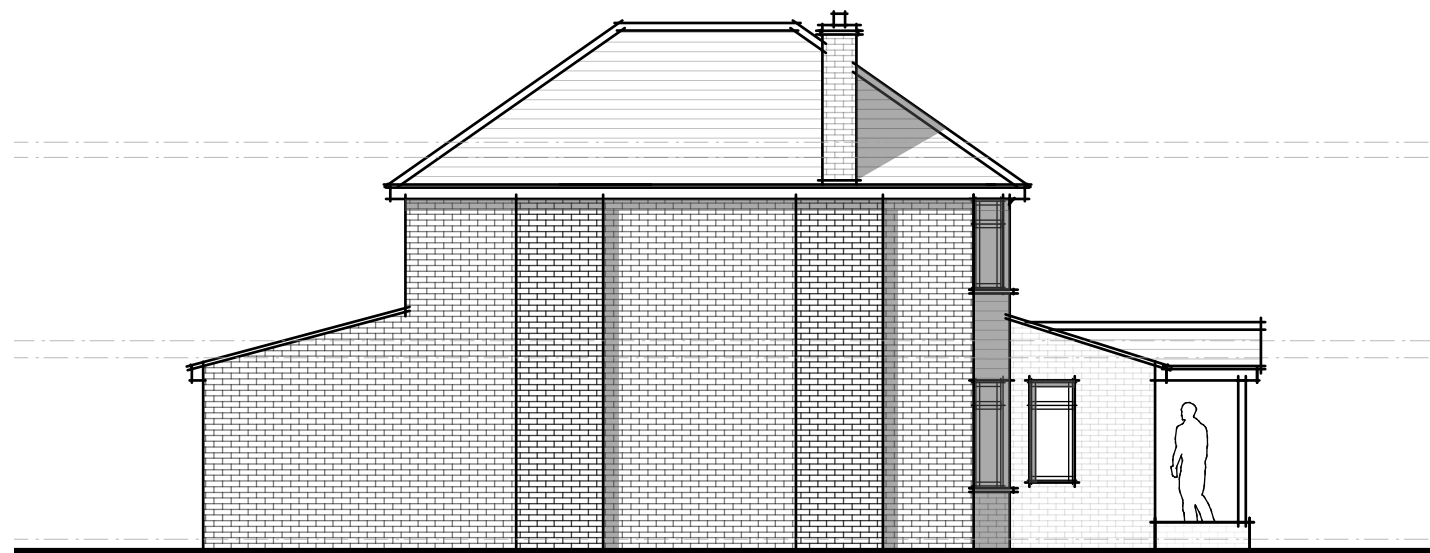

PROPOSED
NORTH ELEVATION

 

Project:
64 TESTWOOD LANE
TOTTEN,
SOUTHAMPTON
SO40 3BR

Title:
PROPOSED
ELEVATIONS

Client:
MR + MRS MAIDMENT

Date:
MARCH 2024

Dwg No: 8290/P/300	Revision: -	Scale: 1:100 @ A3
Drawn: TMP	Checked: PHB	Status: PLANNING

THE
Genesis Design
STUDIO

CHARTERED ARCHITECTS

MEAD MILL MILL LANE ROMSEY
HAMPSHIRE SO51 8EQ

T : (01794) 519333
F : (01794) 519666
E : mail@thegenesistudiostudio.com

© The Genesis Design Studio Ltd