





Revisions:
 rev | date | drawn | comments

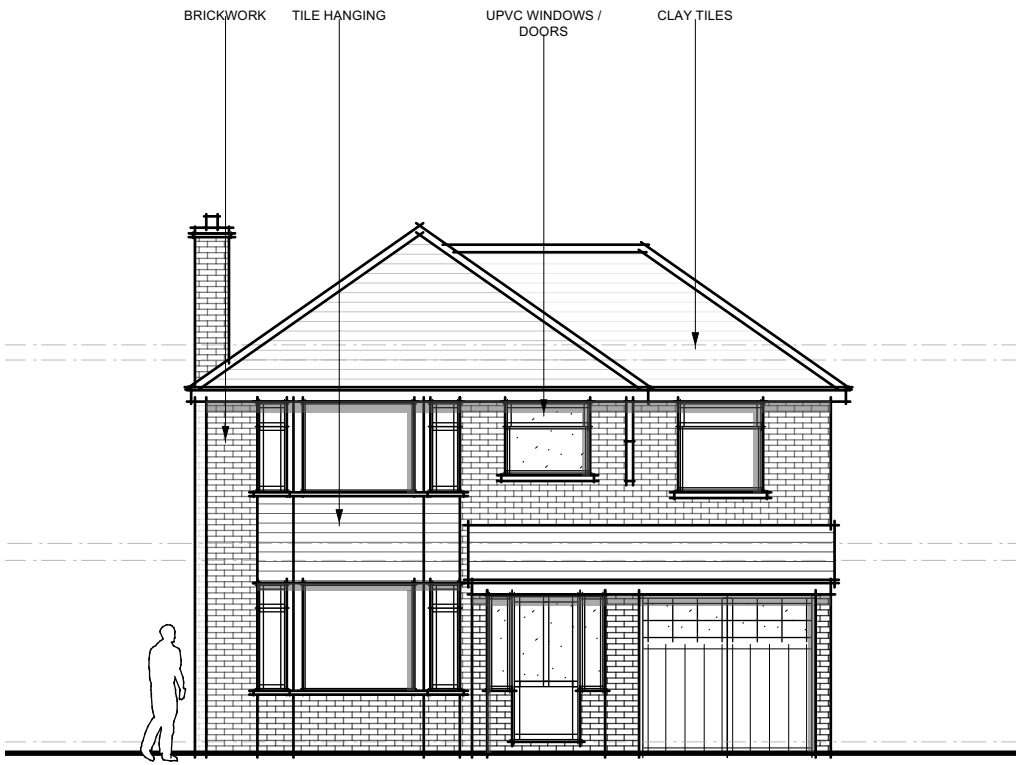


EXISTING WEST ELEVATION

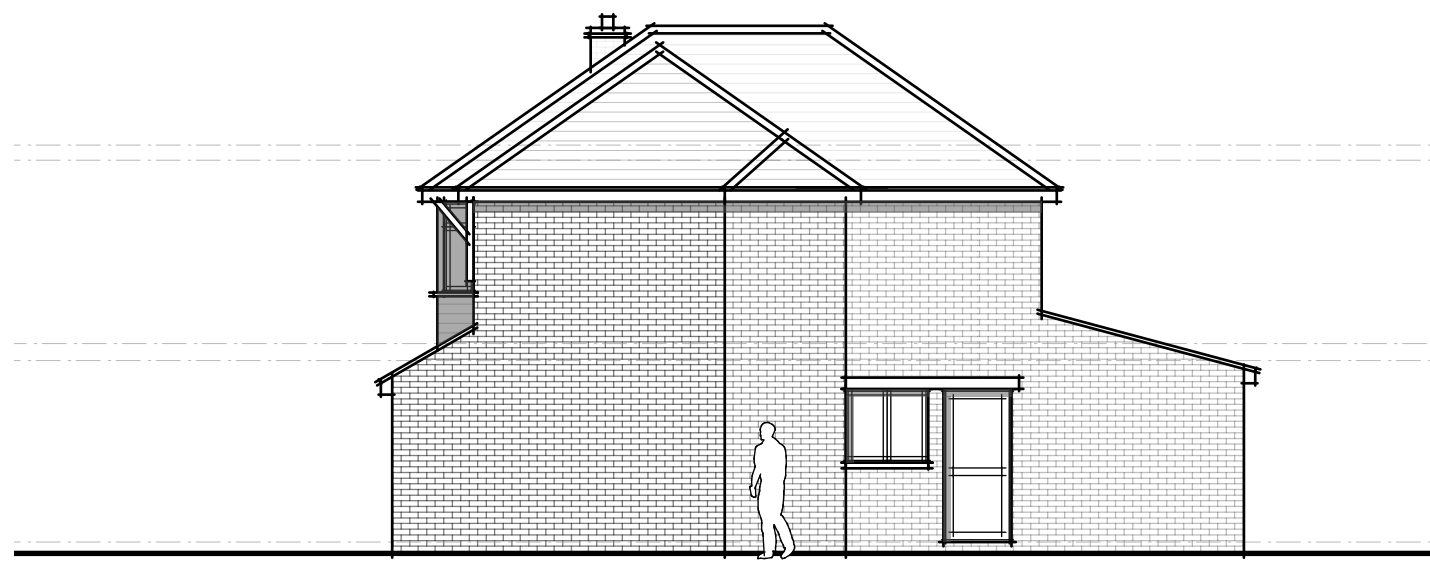


EXISTING SOUTH ELEVATION



EXISTING EAST ELEVATION

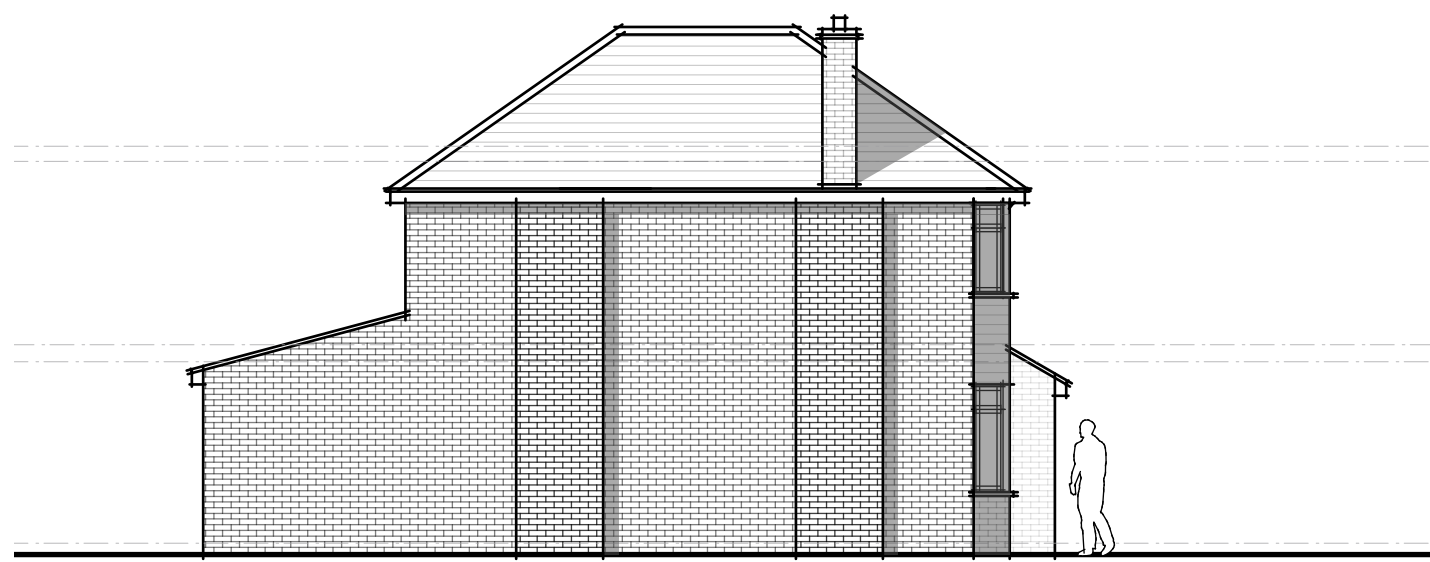

EXISTING NORTH ELEVATION

 

Project:
64 TESTWOOD LANE
TOTTEN,
SOUTHAMPTON
SO40 3BR

Title:
EXISTING ELEVATIONS

Client:
MR + MRS MAIDMENT

Date:
FEB 2024

Dwg No:
8290/E/300

Revision:
 -

Scale:
1:100 @ A3

Drawn:
TMP

Checked:
PHB

Status:
PRELIM

THE
Genesis Design
STUDIO

CHARTERED ARCHITECTS

MEAD MILL MILL LANE ROMSEY
 HAMPSHIRE SO51 8EQ

T : (01794) 519333
 F : (01794) 519666
 E : mail@thegenesistudiostudio.com

© The Genesis Design Studio Ltd