

# STONEFIELD SOLAR PANELS

GARDEN


4.35 m. from House

Boundary of Conservation Area

GATE

18 m.

SOUTH

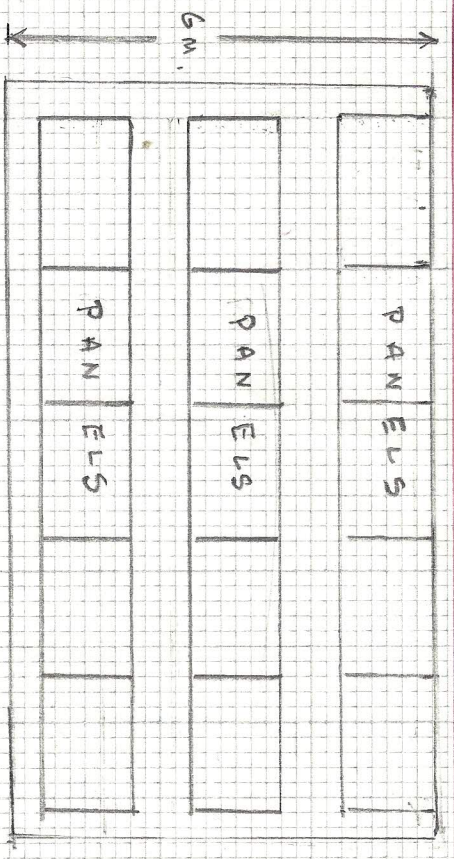

10 m

G.M.

## SIDE ELEVATION



## FRONT ELEVATION



SCALE 1:100



### NOTES

1. Boundary of Garden is Boundary of Conservation Area
2. Fence on Boundary is 1 meter high post & rail with chain link fencing

Dwg no: 1

DRIVER ROAD

GARDEN