
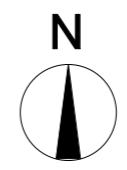
 


Existing Site Plan

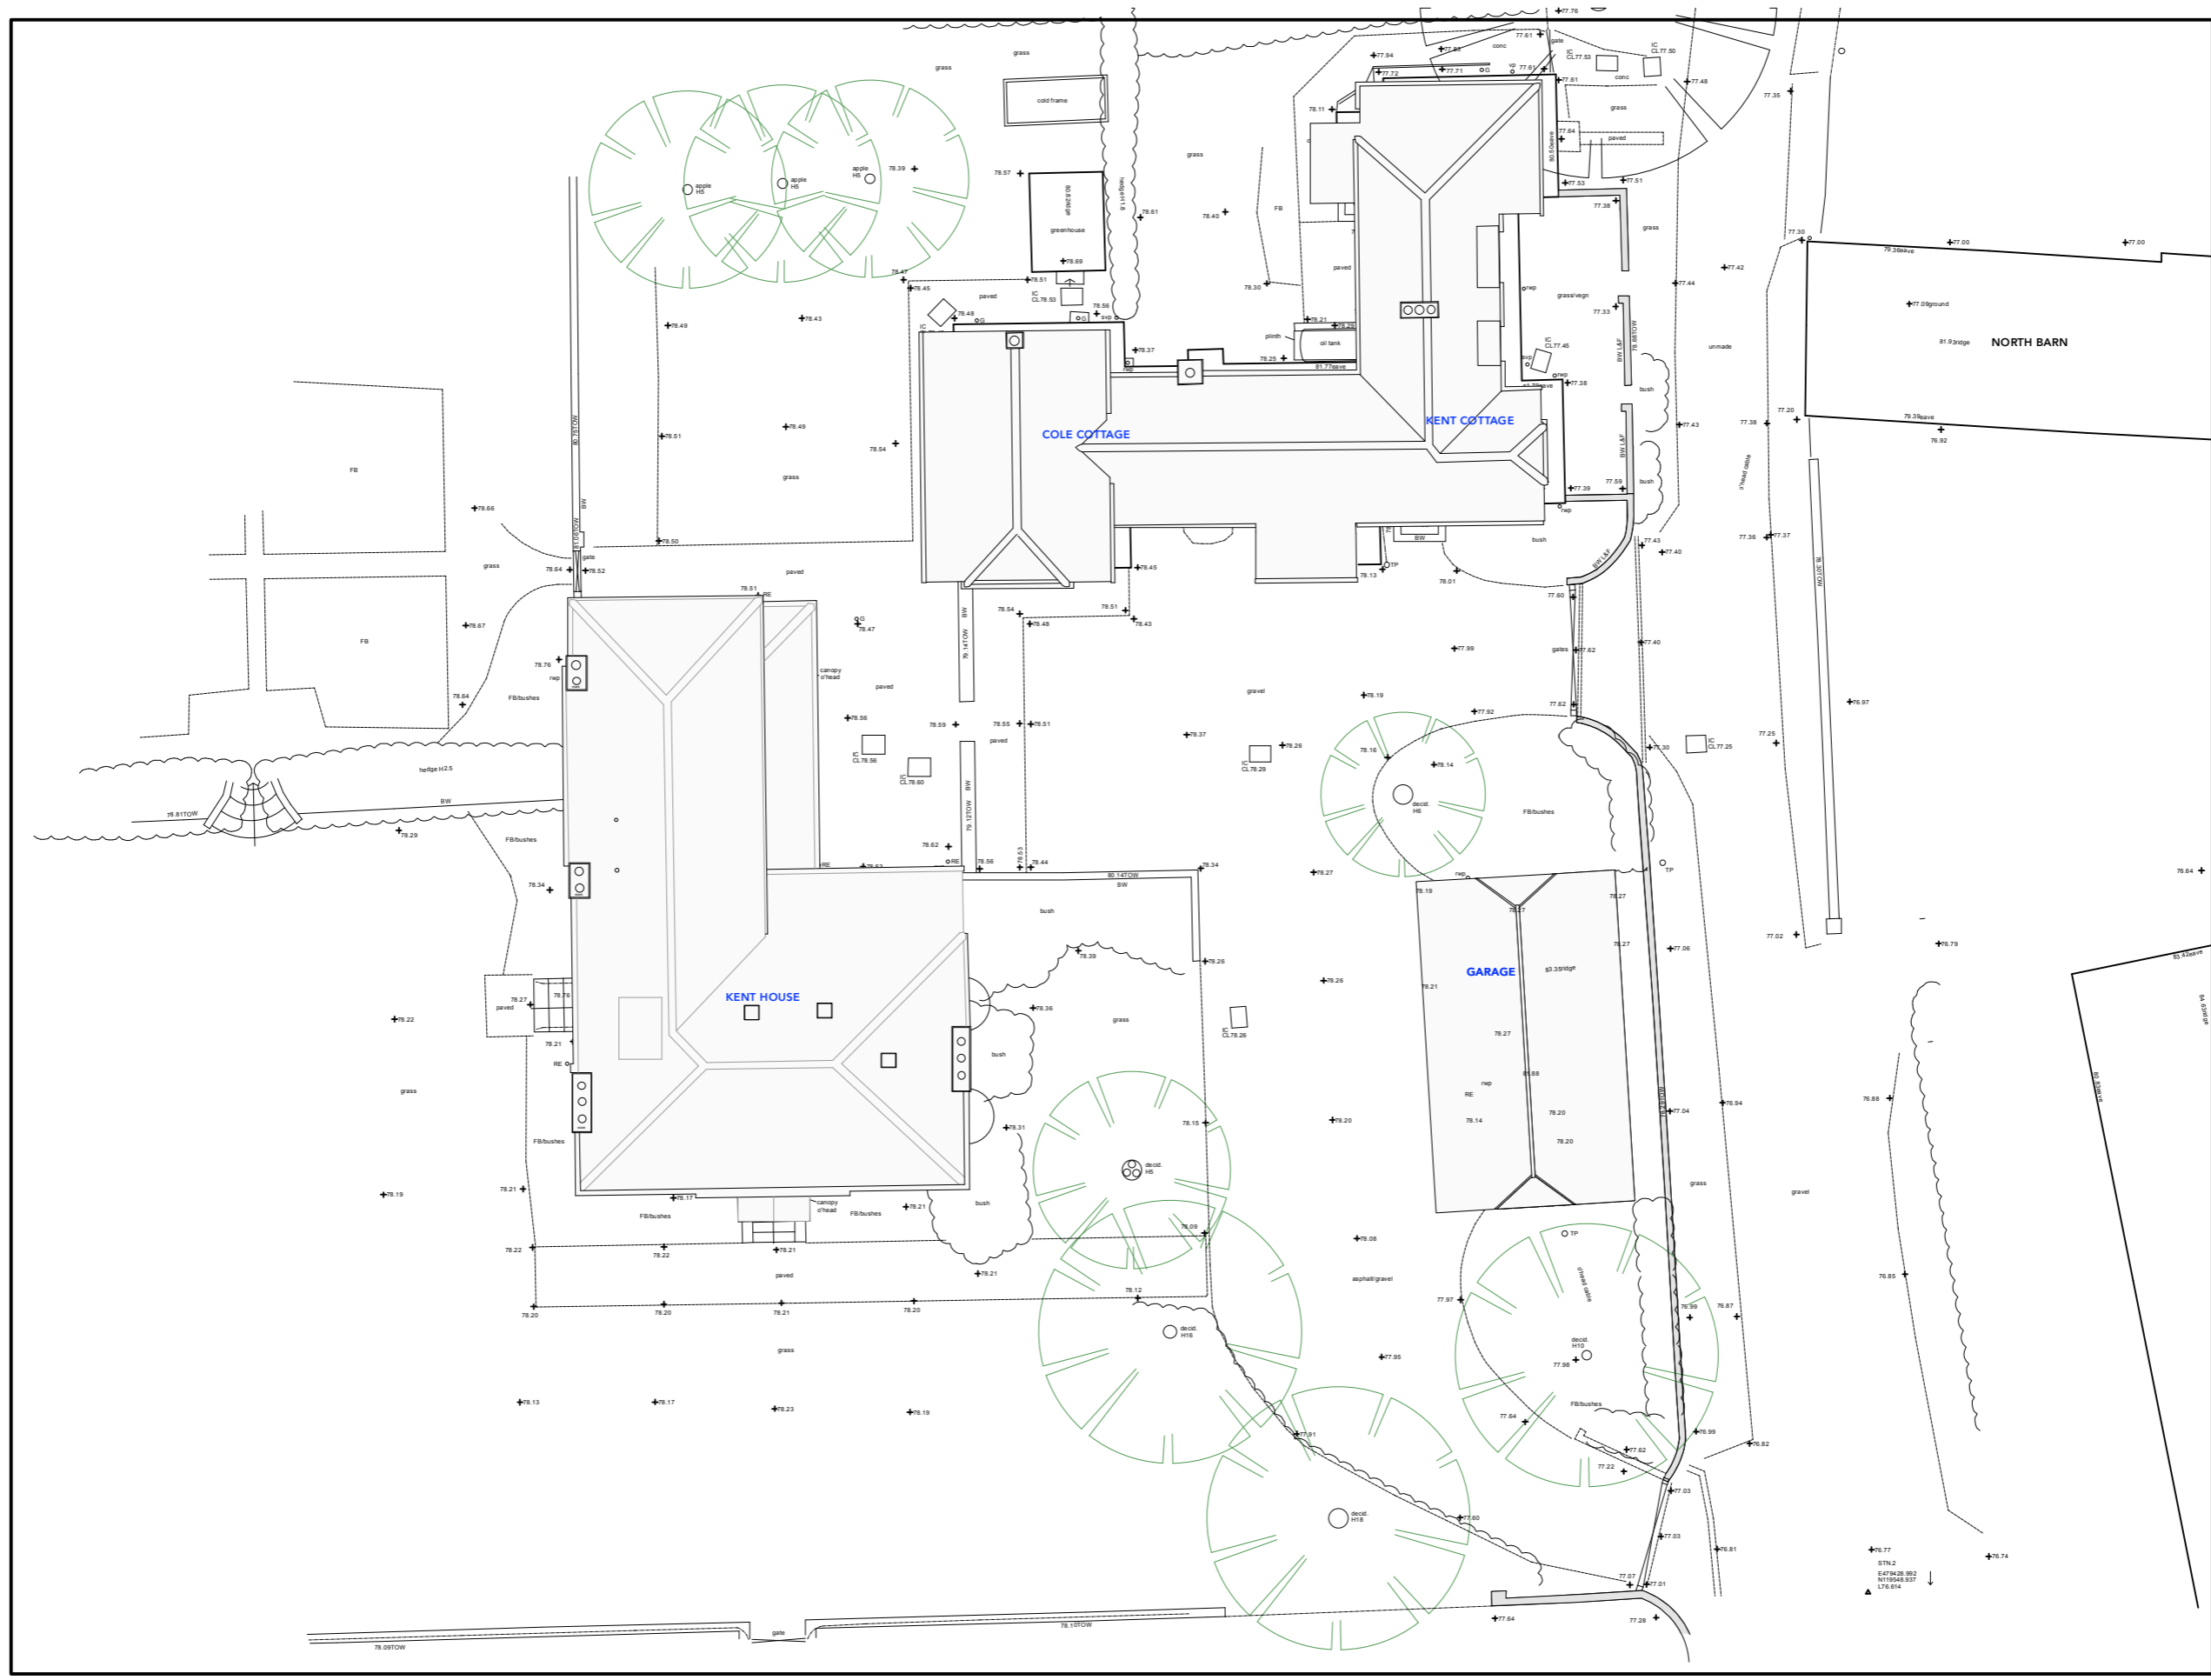

<small>WRITTEN DIMENSIONS ONLY TO BE USED ALL DIMENSIONS ARE IN MILLIMETRES ALL DIMENSIONS TO BE VERIFIED ON SITE ANY INCONSISTENCIES TO BE REPORTED TO THE ARCHITECT IMMEDIATELY</small>	Job No: 7404 FOR PLANNING PURPOSES ONLY	p-ad 192D Comden Hill Road, Notting Hill Gate, London, W8 7TH	t: 0208-4590172 e: hello@pelicanad.co.uk	
	Kent House East Harting, Petersfield GU31 5LS	Title Existing Site Plan	Scale 1:200 @ A3	Number 7404/GT/ 01