




NORTH ELEVATION

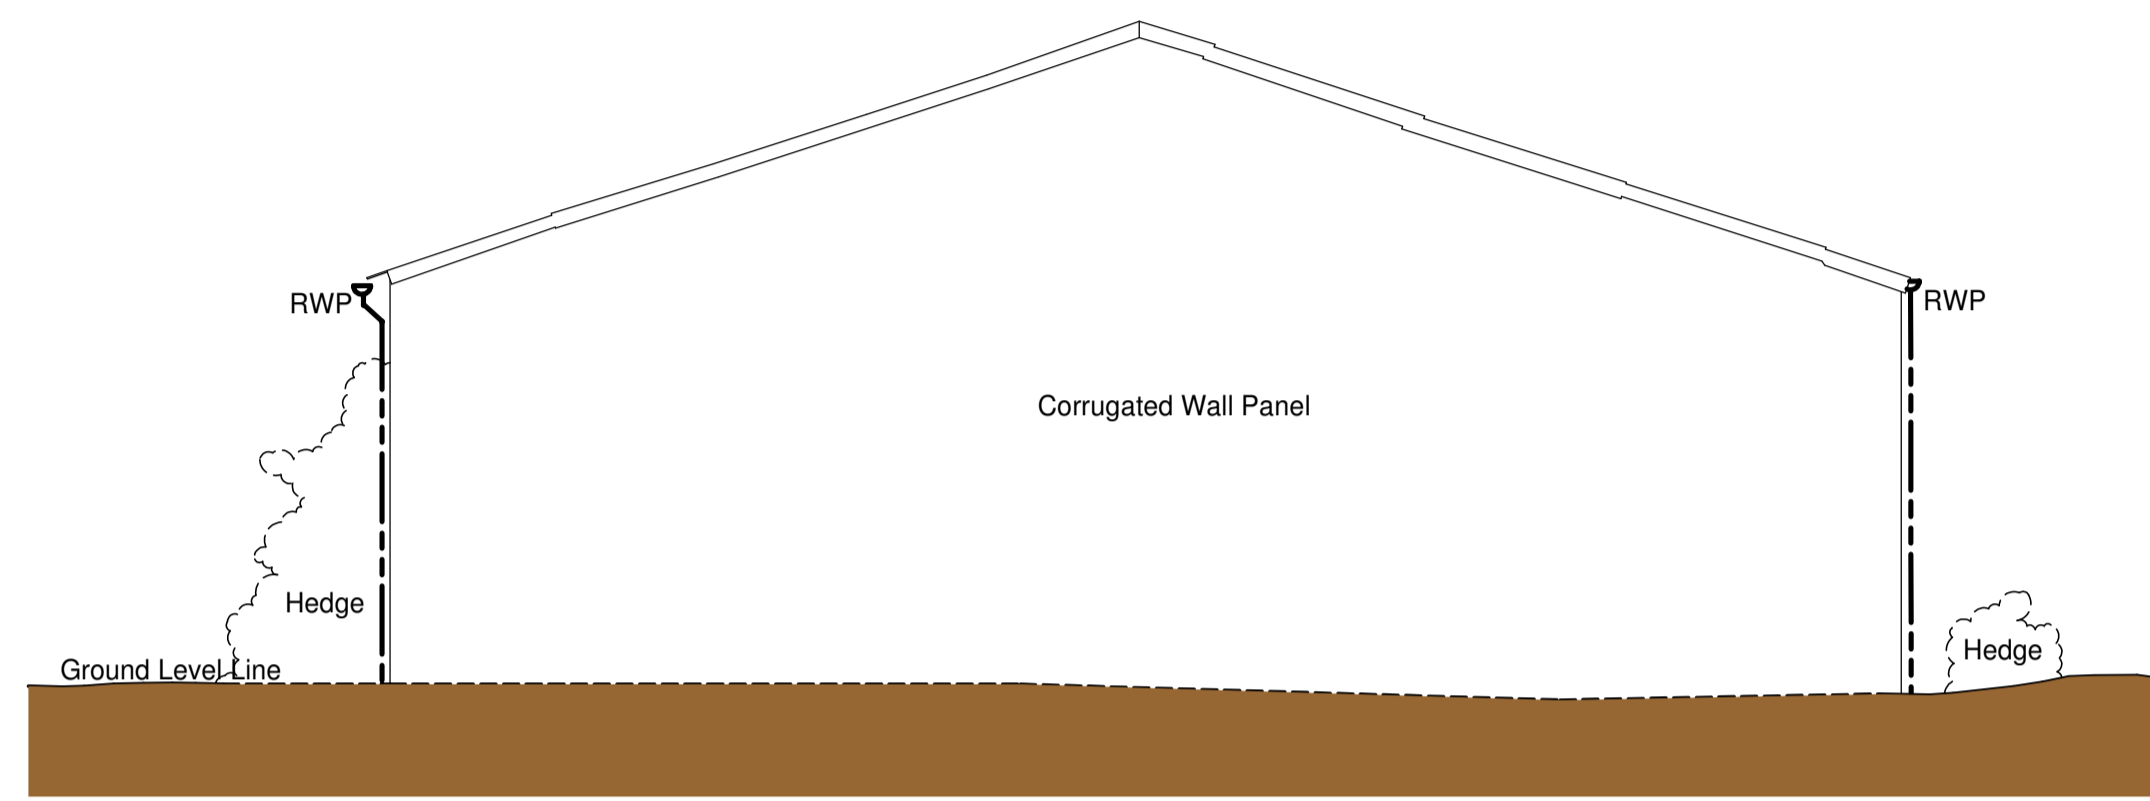

WEST ELEVATION

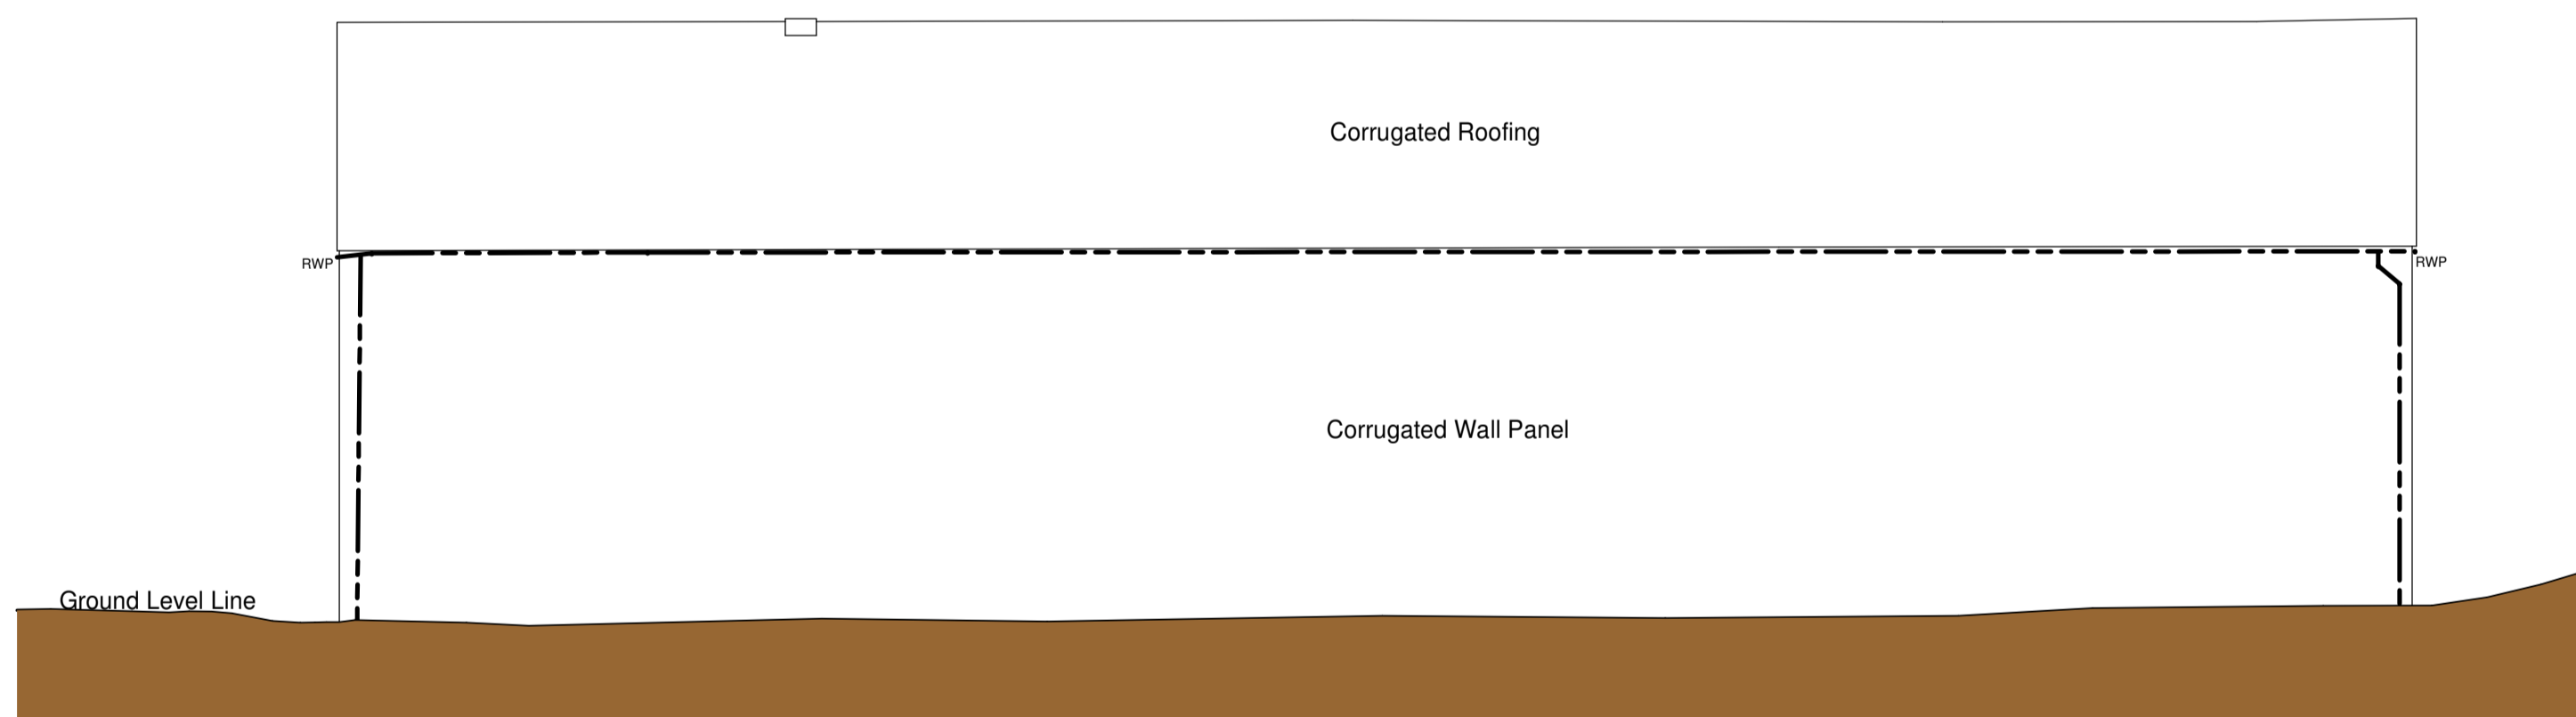


NORTH ELEVATION

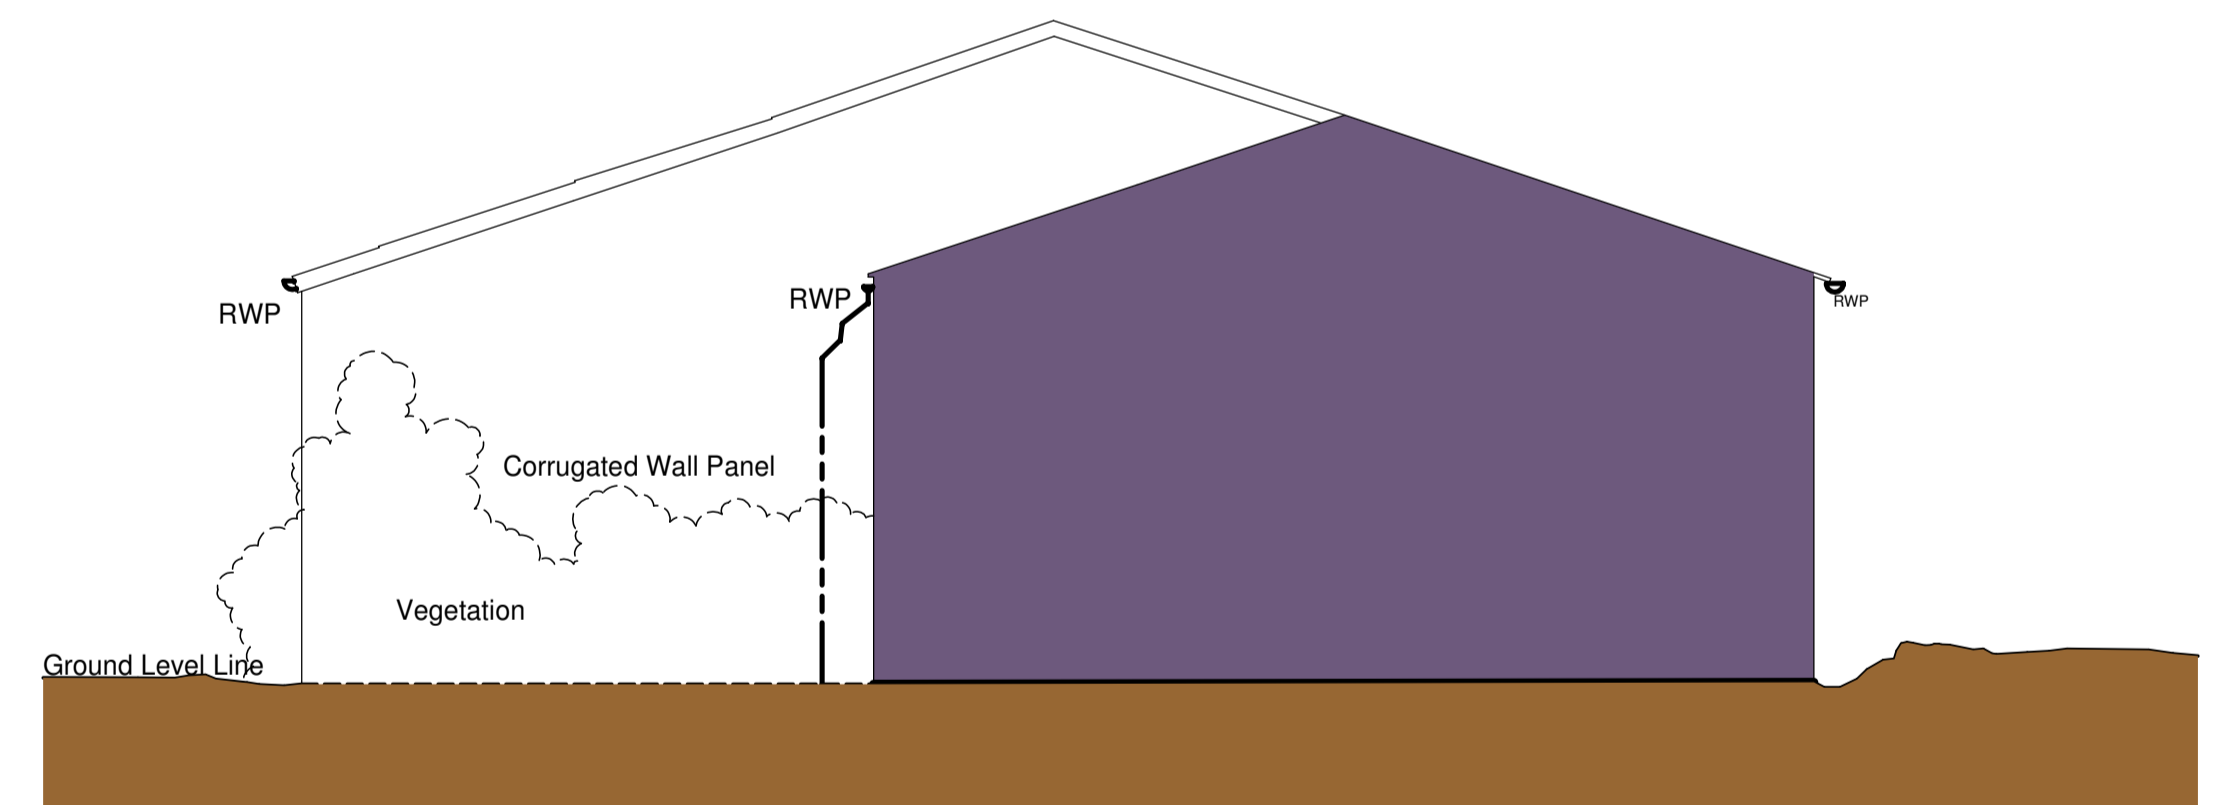

EAST ELEVATION

AS EXISTING

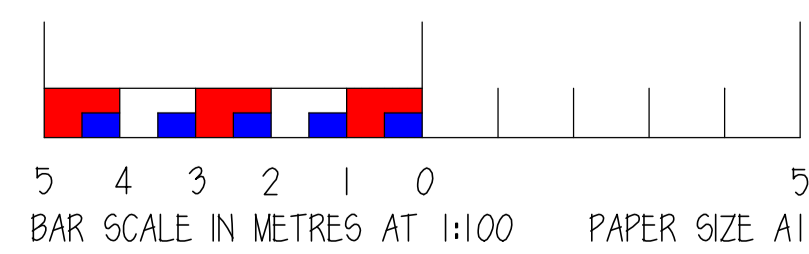

Preliminary

PROJECT	
Part conversion of former Building Place Farm, West Fife.	
CLIENT	
Fife Estate	
DRAWING DESCRIPTION	
EXISTING ELEVATIONS	
SCALE	DATE DRG. NO.
1:100	November 2023 649/PT-P1-03
RICS COSTER ASSOCIATES	
ARCHITECTURAL AND SURVEYING SERVICES CHARTERED SURVEYORS • QUANTITY SURVEYORS	
COSTER ASSOCIATES LTD, THE QUARRY FARM, BUSINESS CENTRE, BRAND BURGH, HILL ROAD, EAST BUCKLE, BRACKENRETH, FIFE, KY23 9PBA. TEL: 01330 820000 © RICS, 2023	