


East Elevation - Existing

1:100

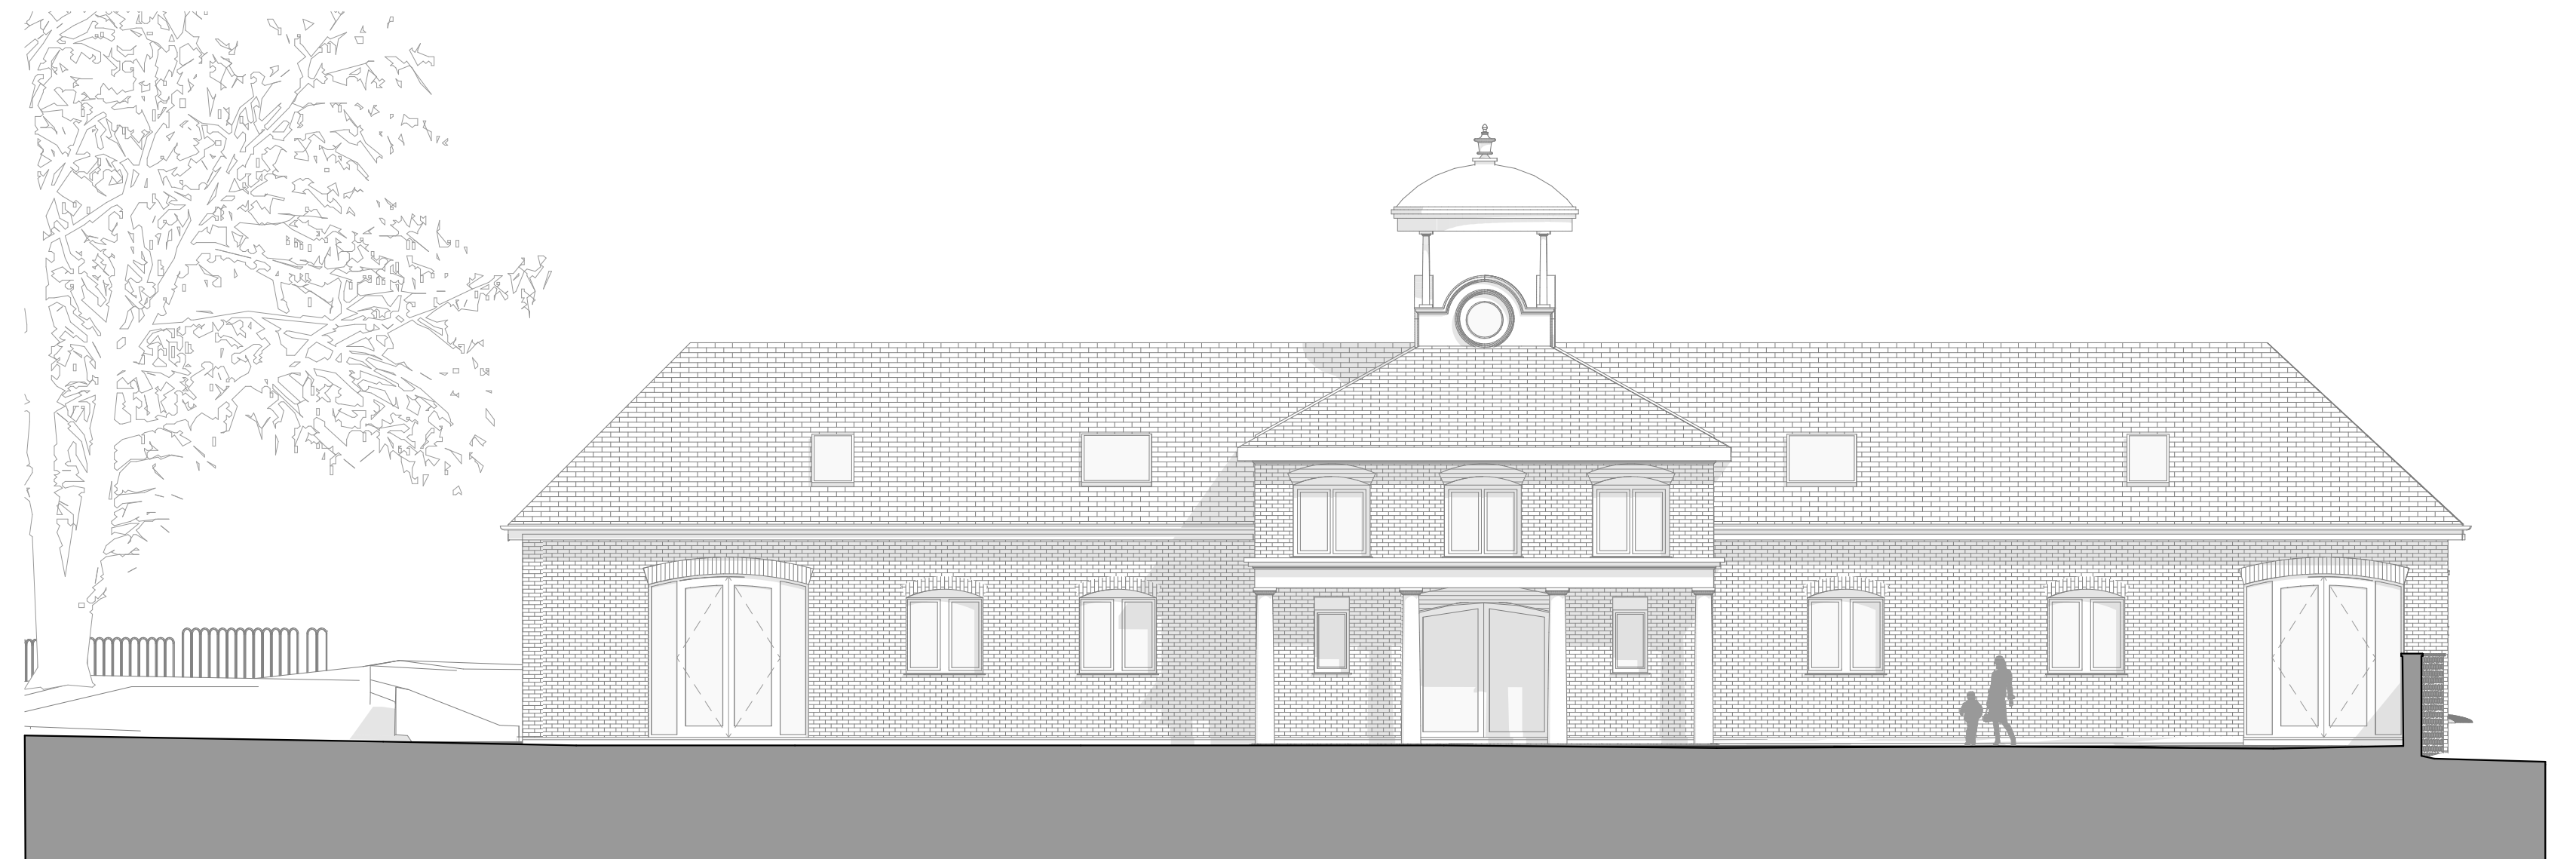


South Elevation - Existing

1:100



North Elevation - Existing

1:100

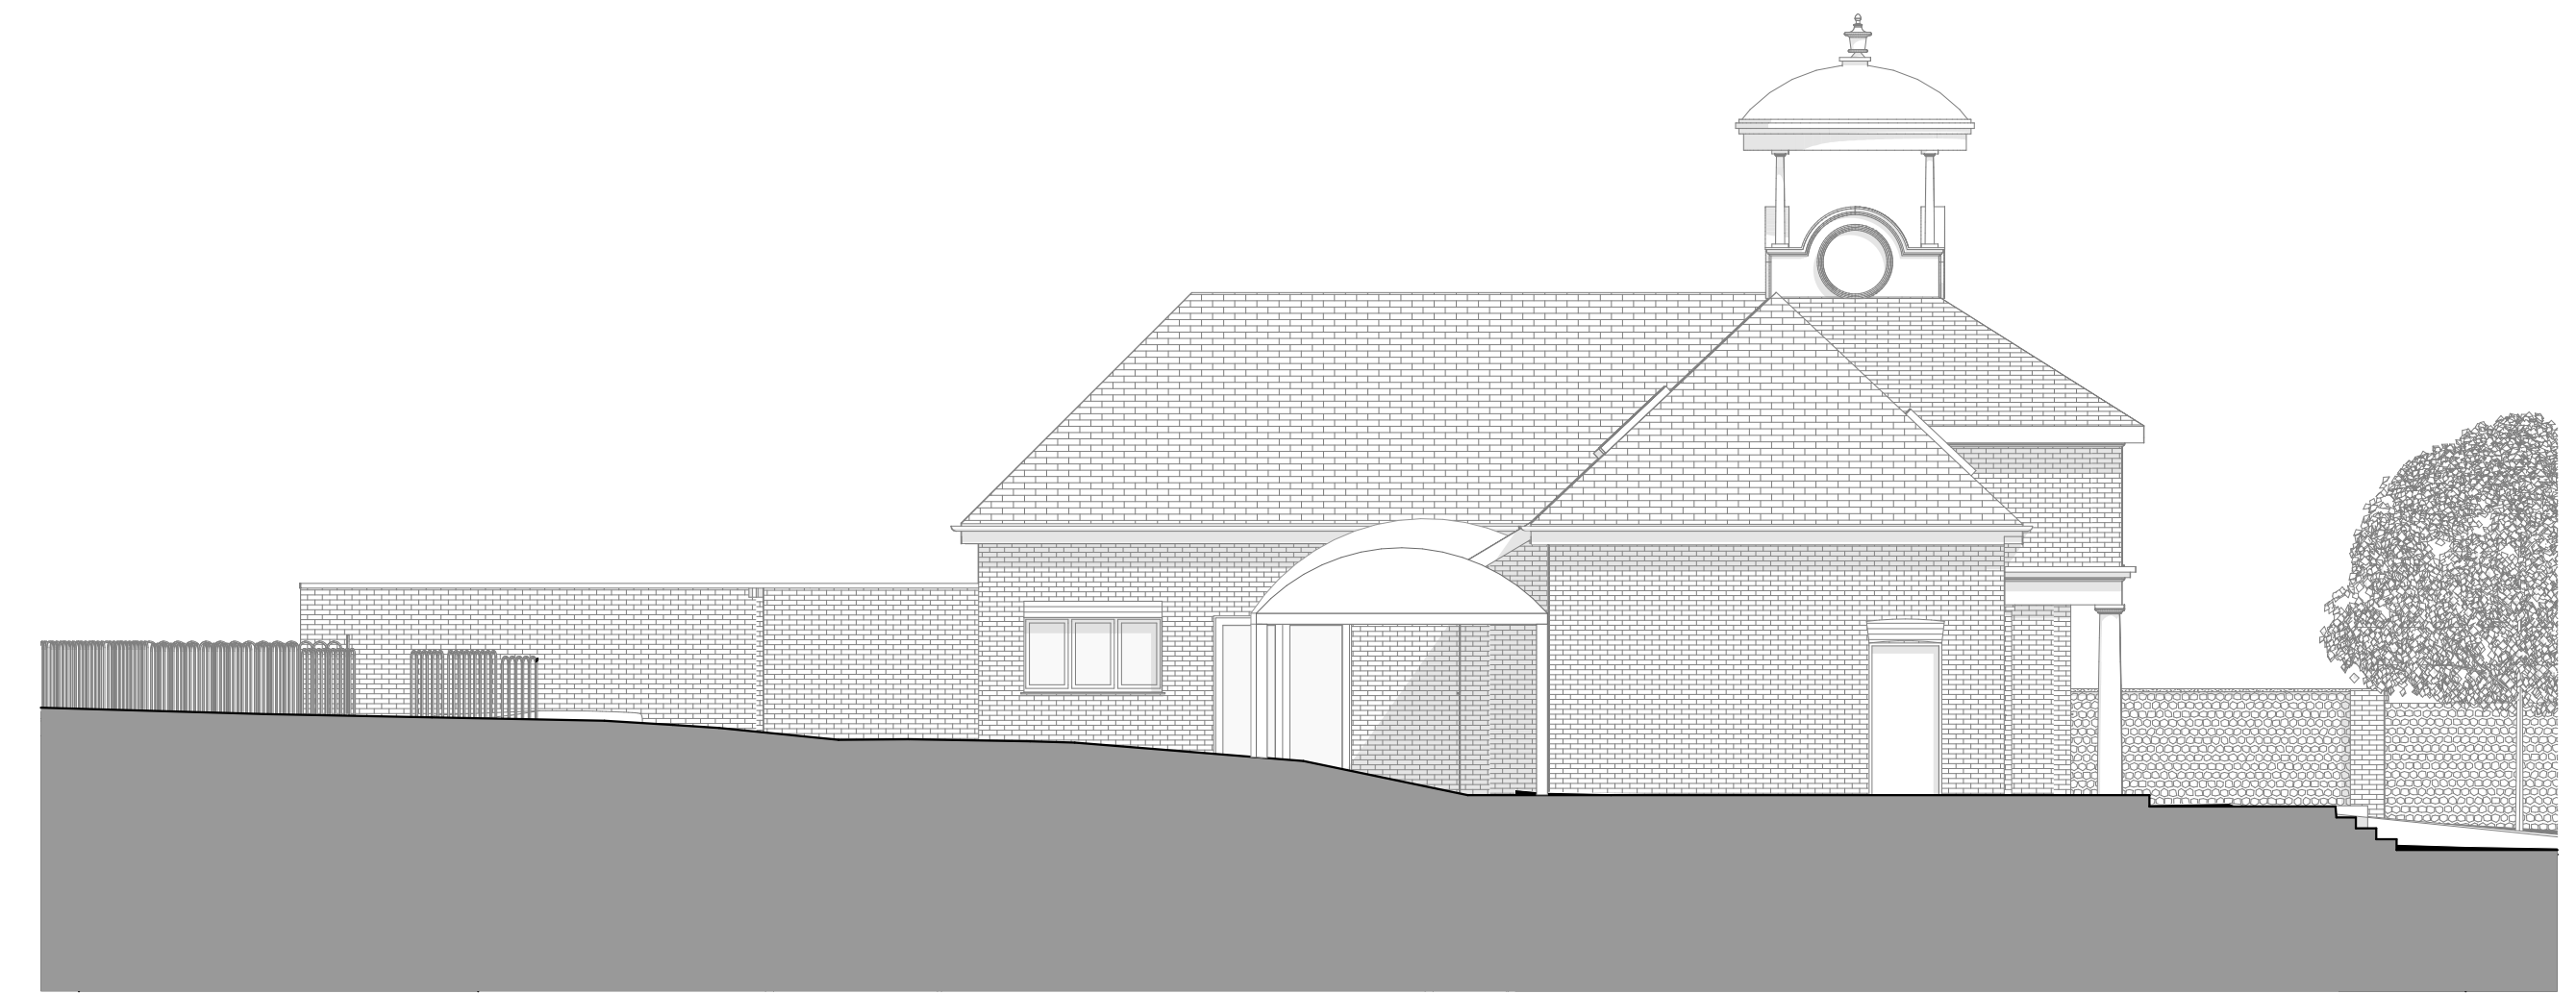


West Elevation - Existing

1:100

revision	issue name	issue date	changes description
01	coach house nursery	14/03/2024	

issued by	status	approved by
AlexS		

 

**RE-FORMAT**

this drawing is the copyright of Re-Format LLP and may not be copied, altered or reproduced in any way or passed to a third party without written authority. All dimensions subject to site survey and site verification. Do not scale for construction ©

www.re-format.co.uk  
mail@re-format.co.uk  
+44 (0)1730 778778

drawn by

Date

checked by

Scale at A1

1:100

project title  
Prince's Mead School  
document title  
Existing Elevations

project	originator	volume	level	type	role	number
16109	RFT	00	XX	DR	A	3131
status	suitability description	revision				
		01				