
 


# Proposed greenhouse site plan 8 Lucerne

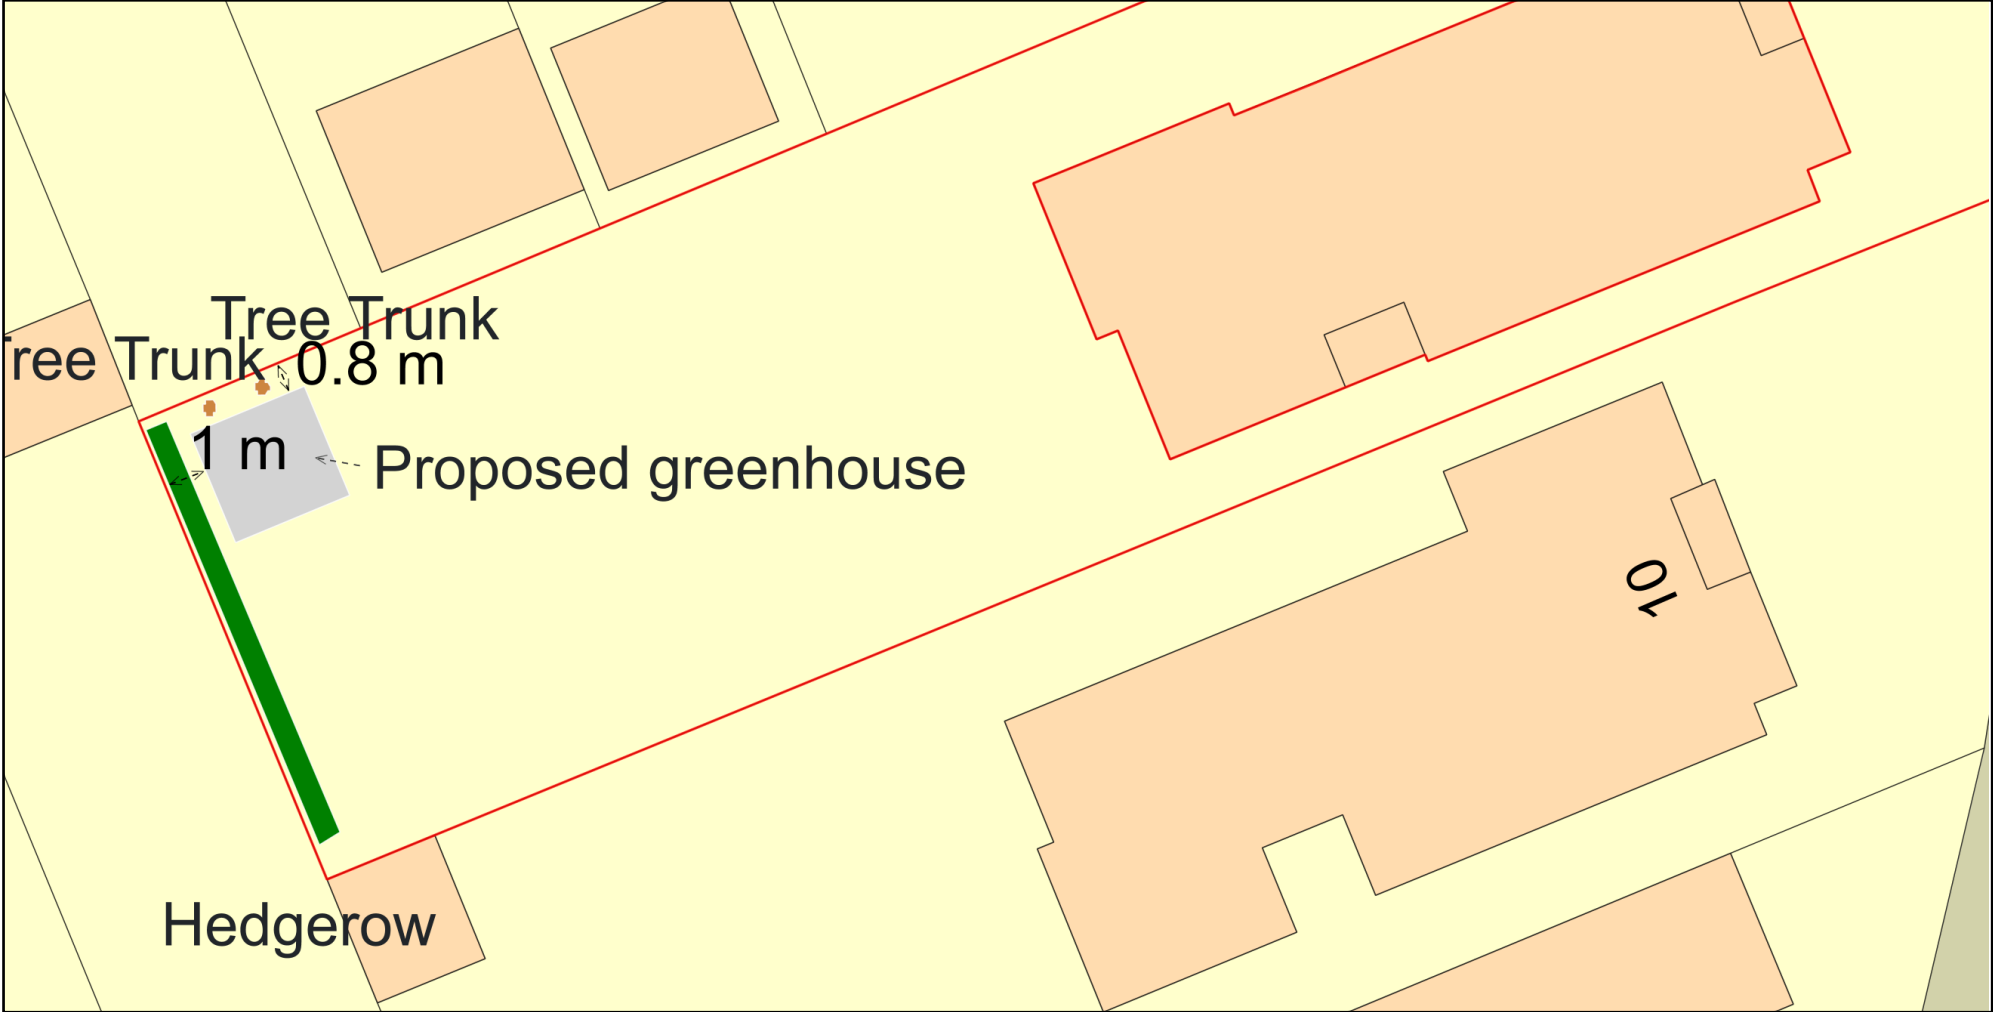

Plan Produced for: **Aparna Zahl**  
Date Produced: 06 Mar 2024  
Plan Reference Number: TQRQM24066202743143  
Scale: 1:200 @ A4