



SECTION

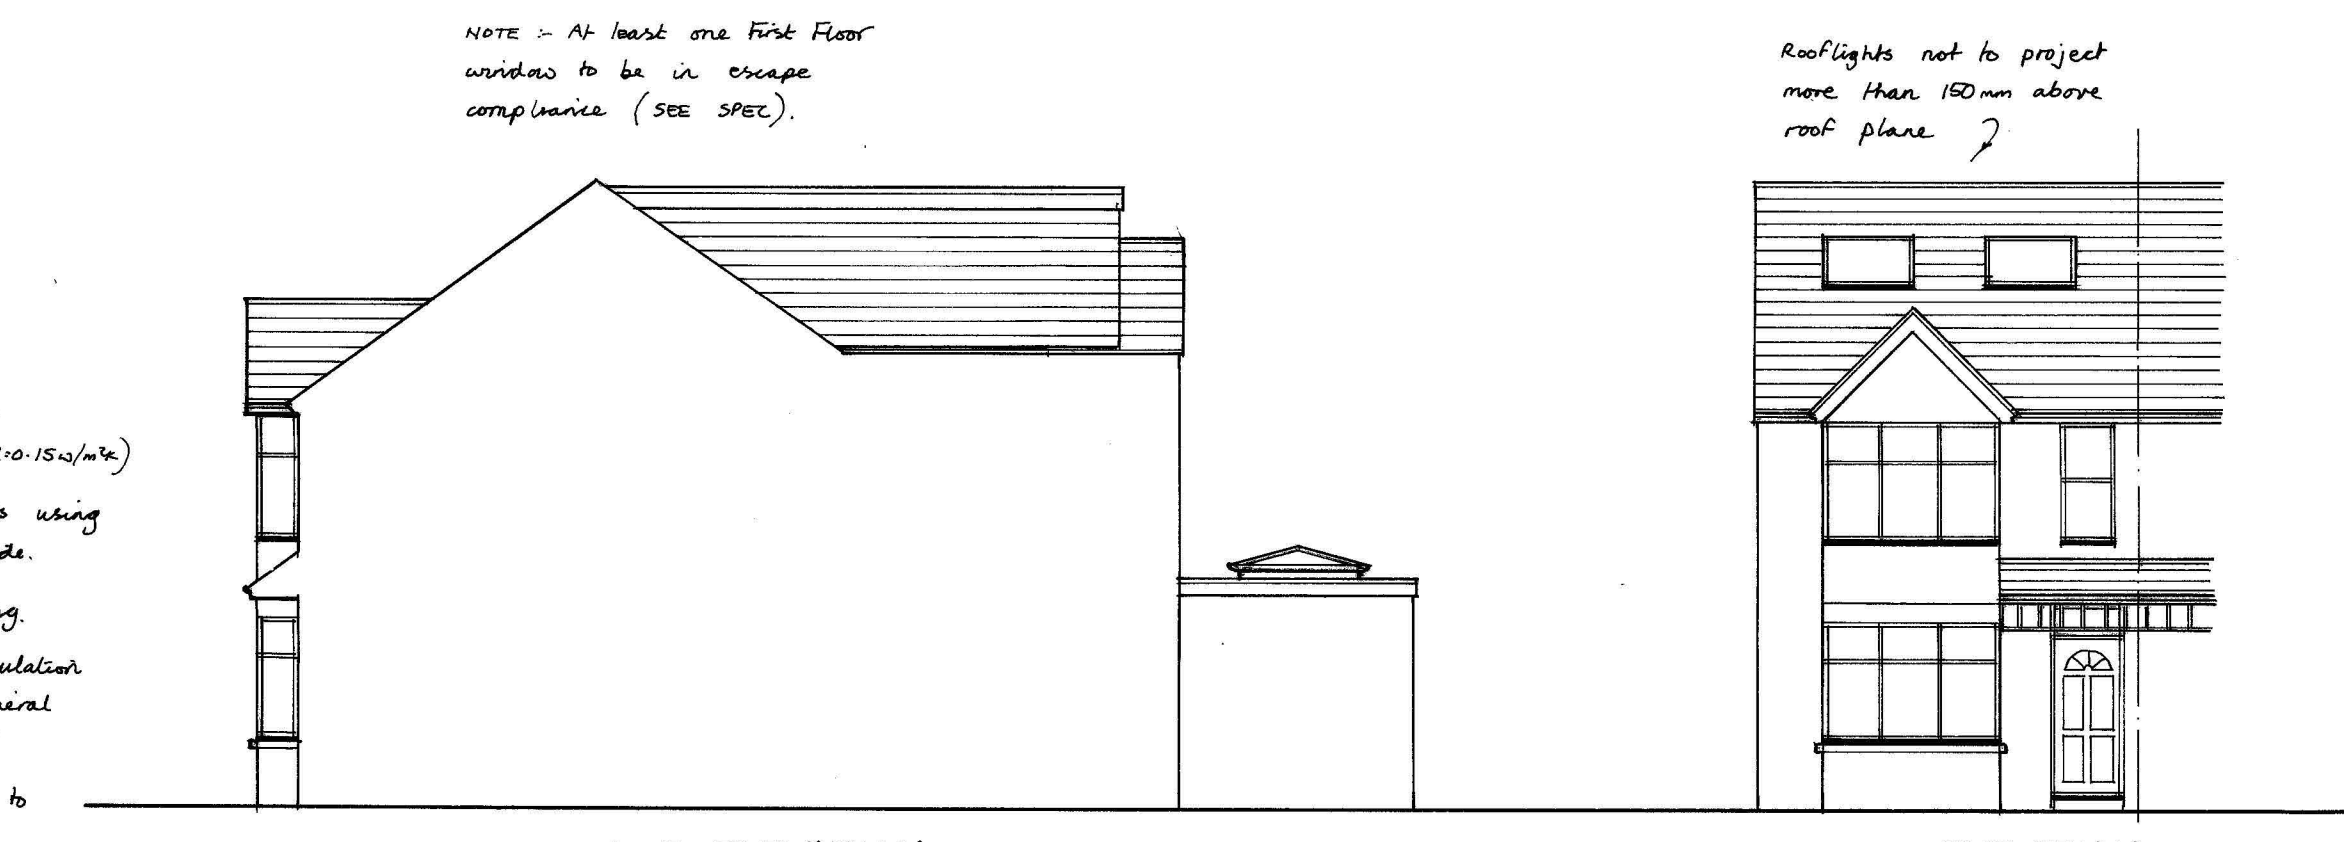


SIDE ELEVATION

FRONT ELEVATION

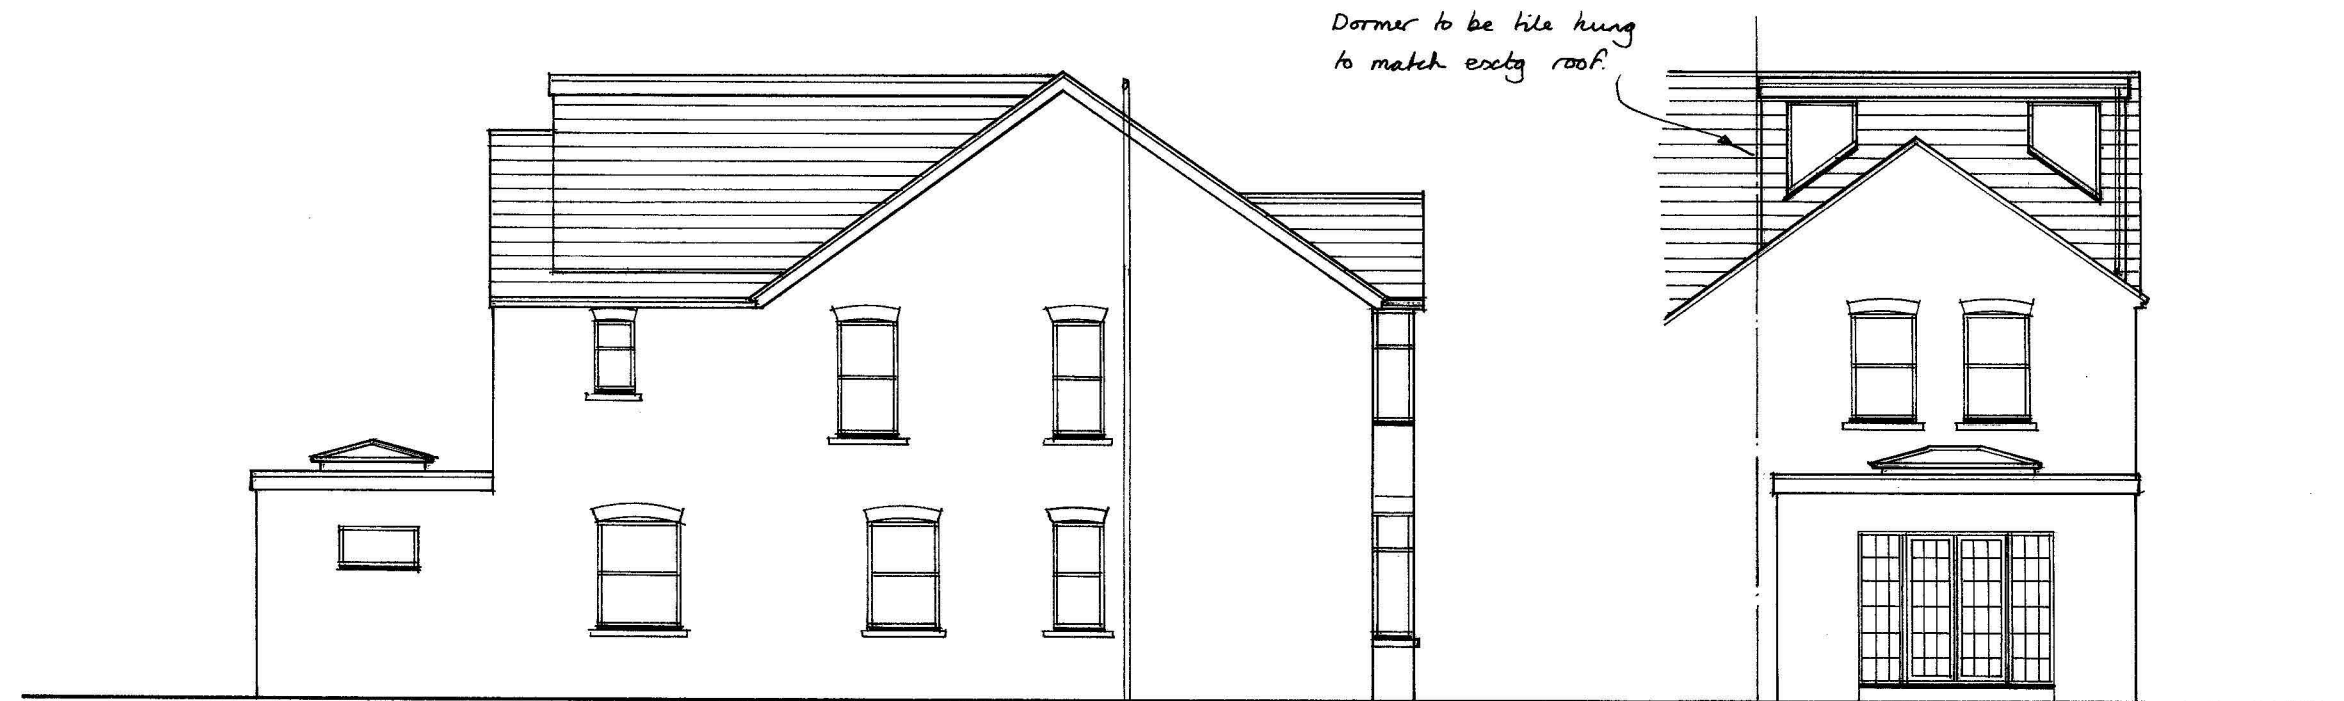


SIDE ELEVATION


REAR ELEVATION

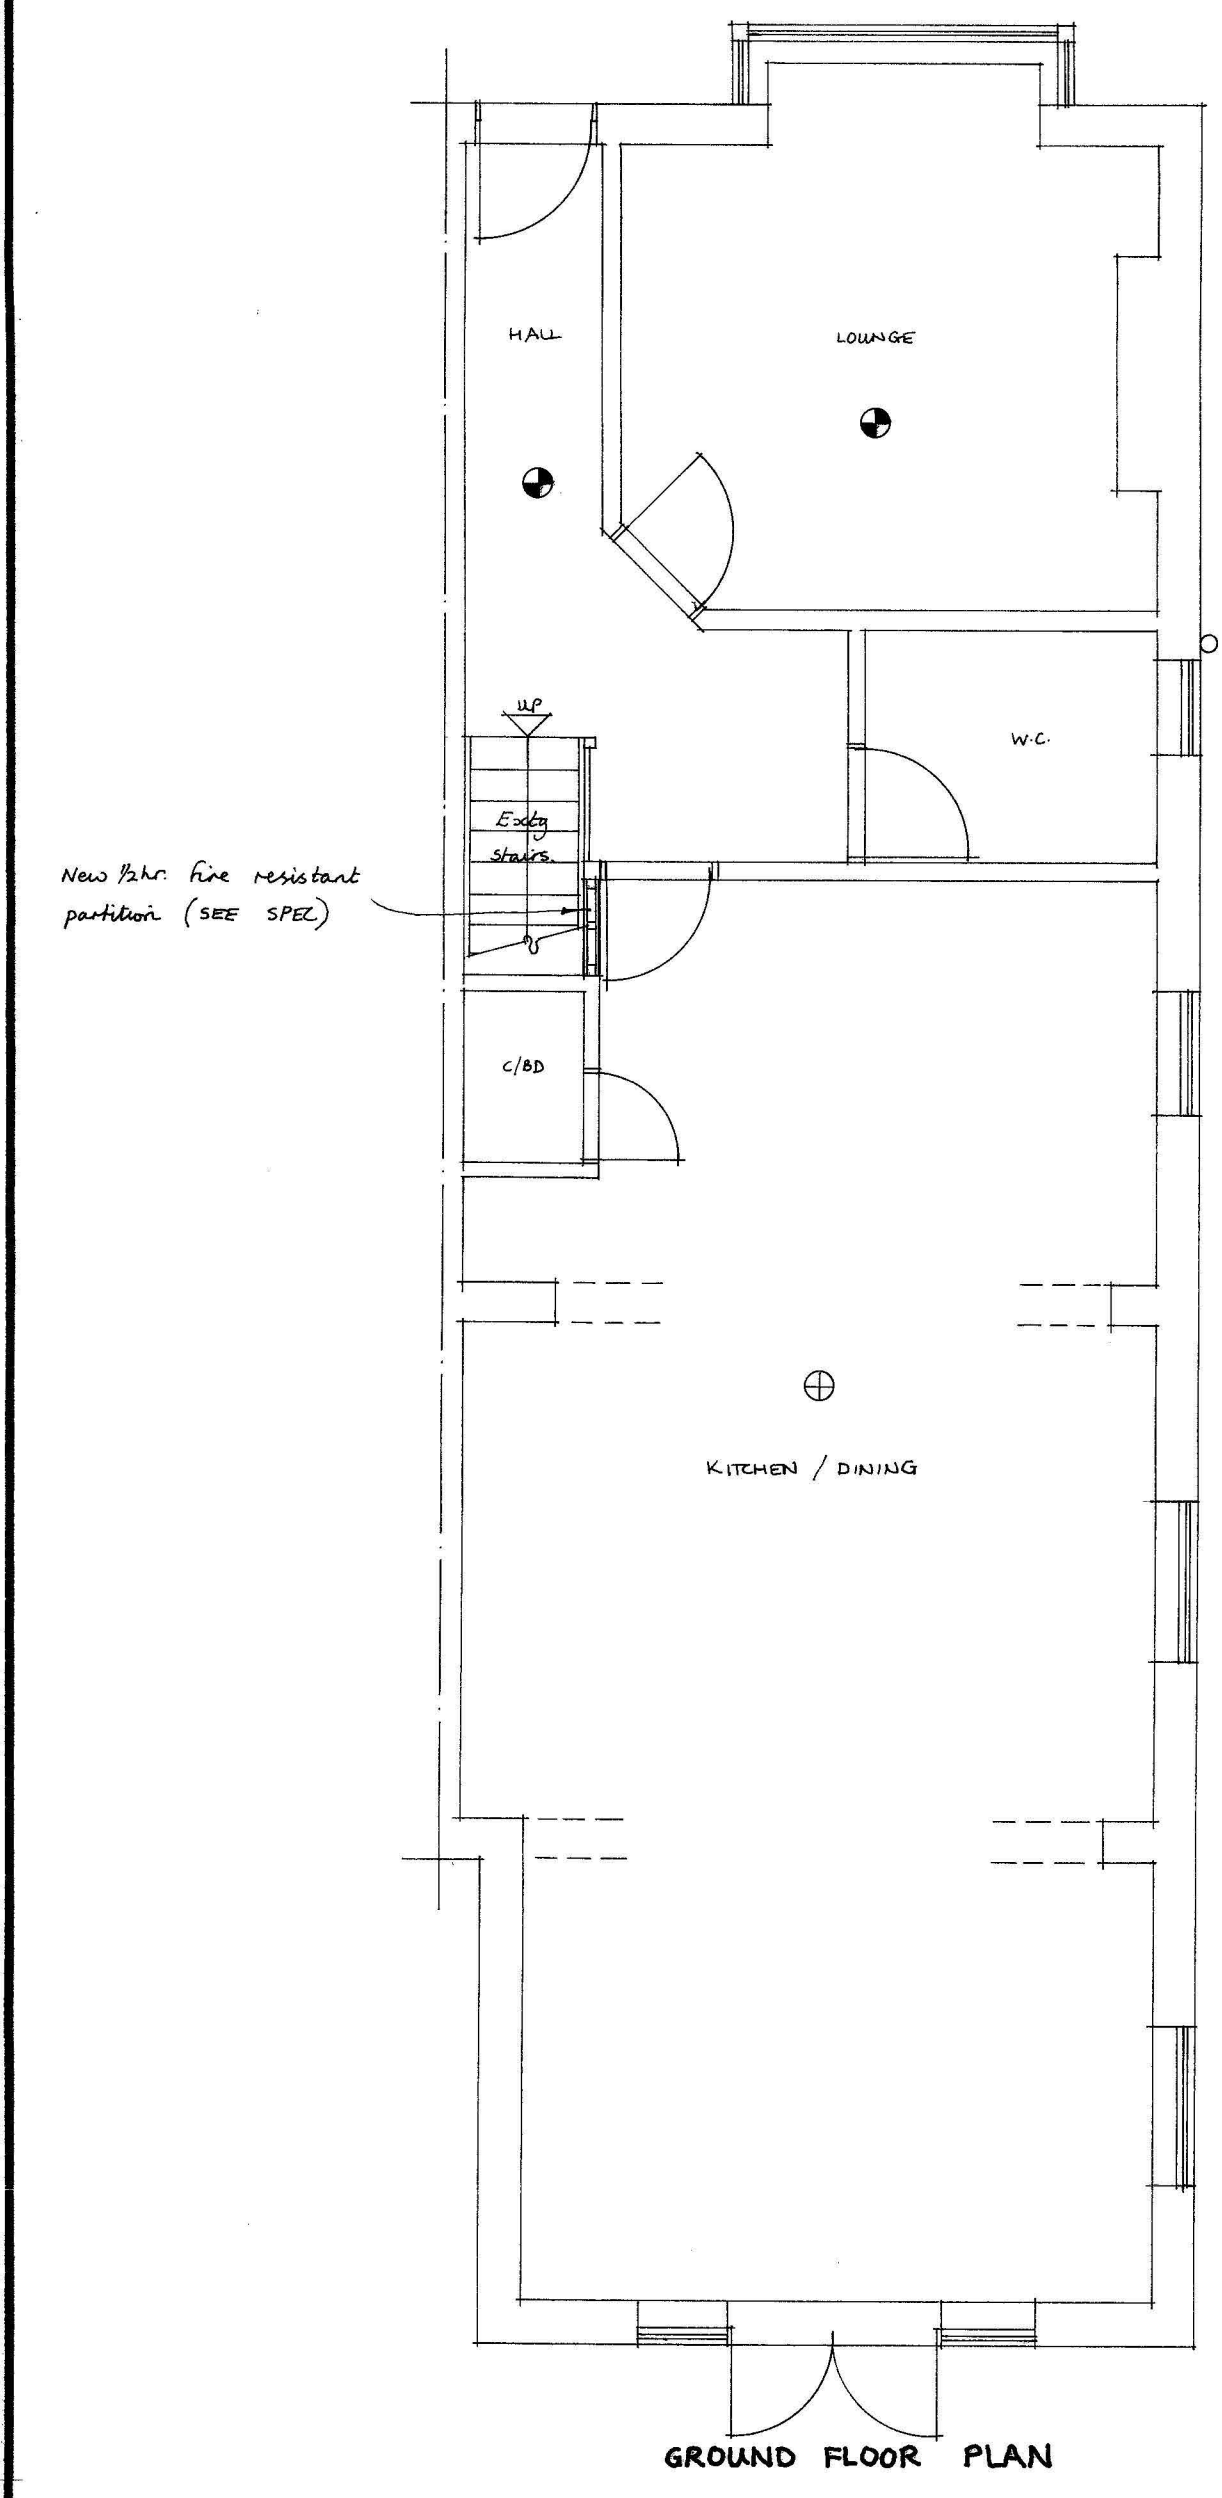

GROUND FLOOR PLAN

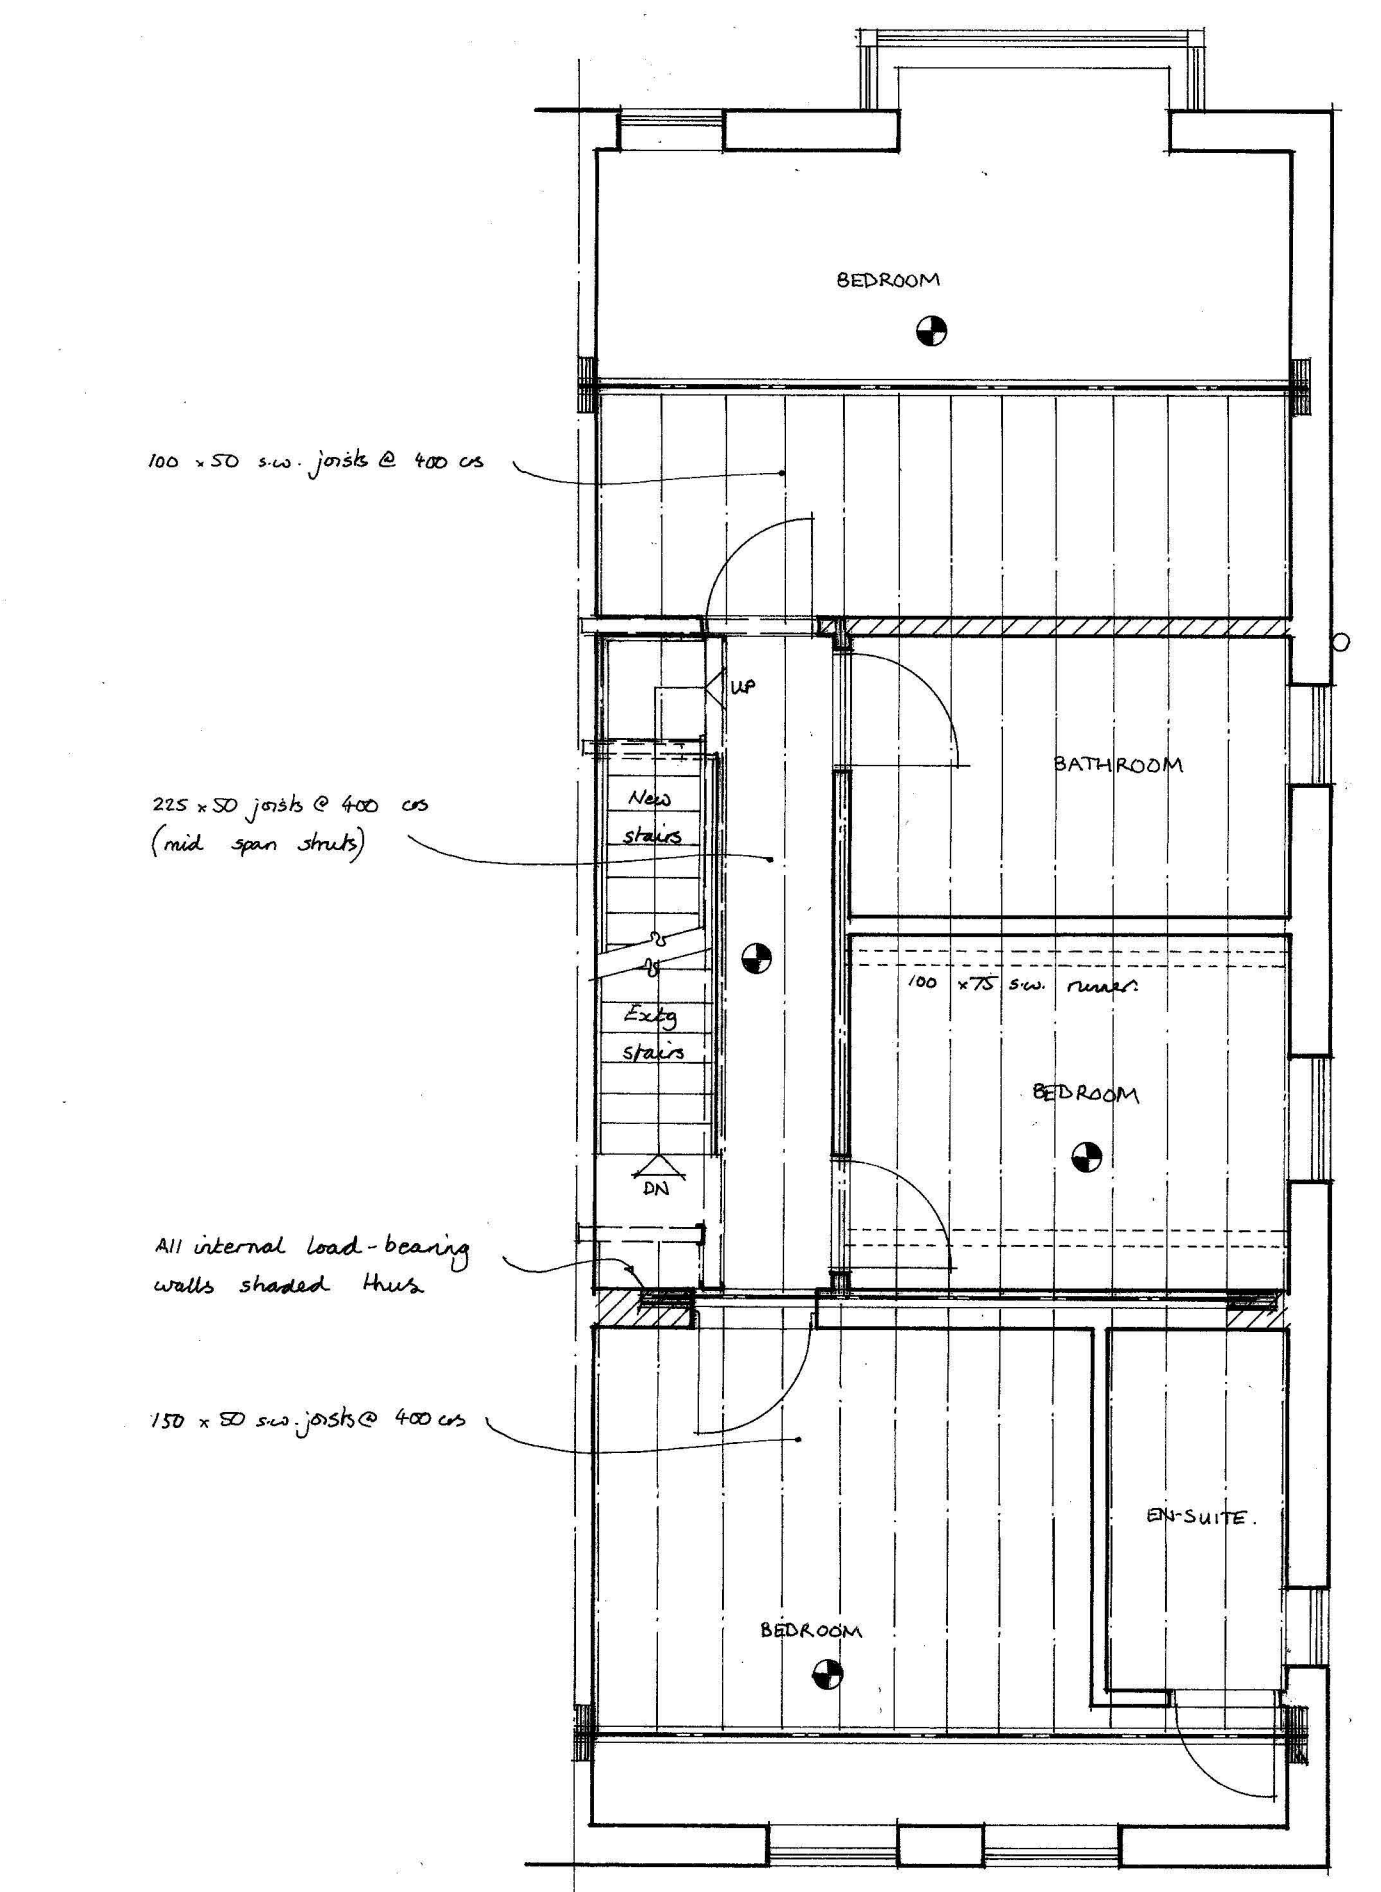

FIRST FLOOR PLAN

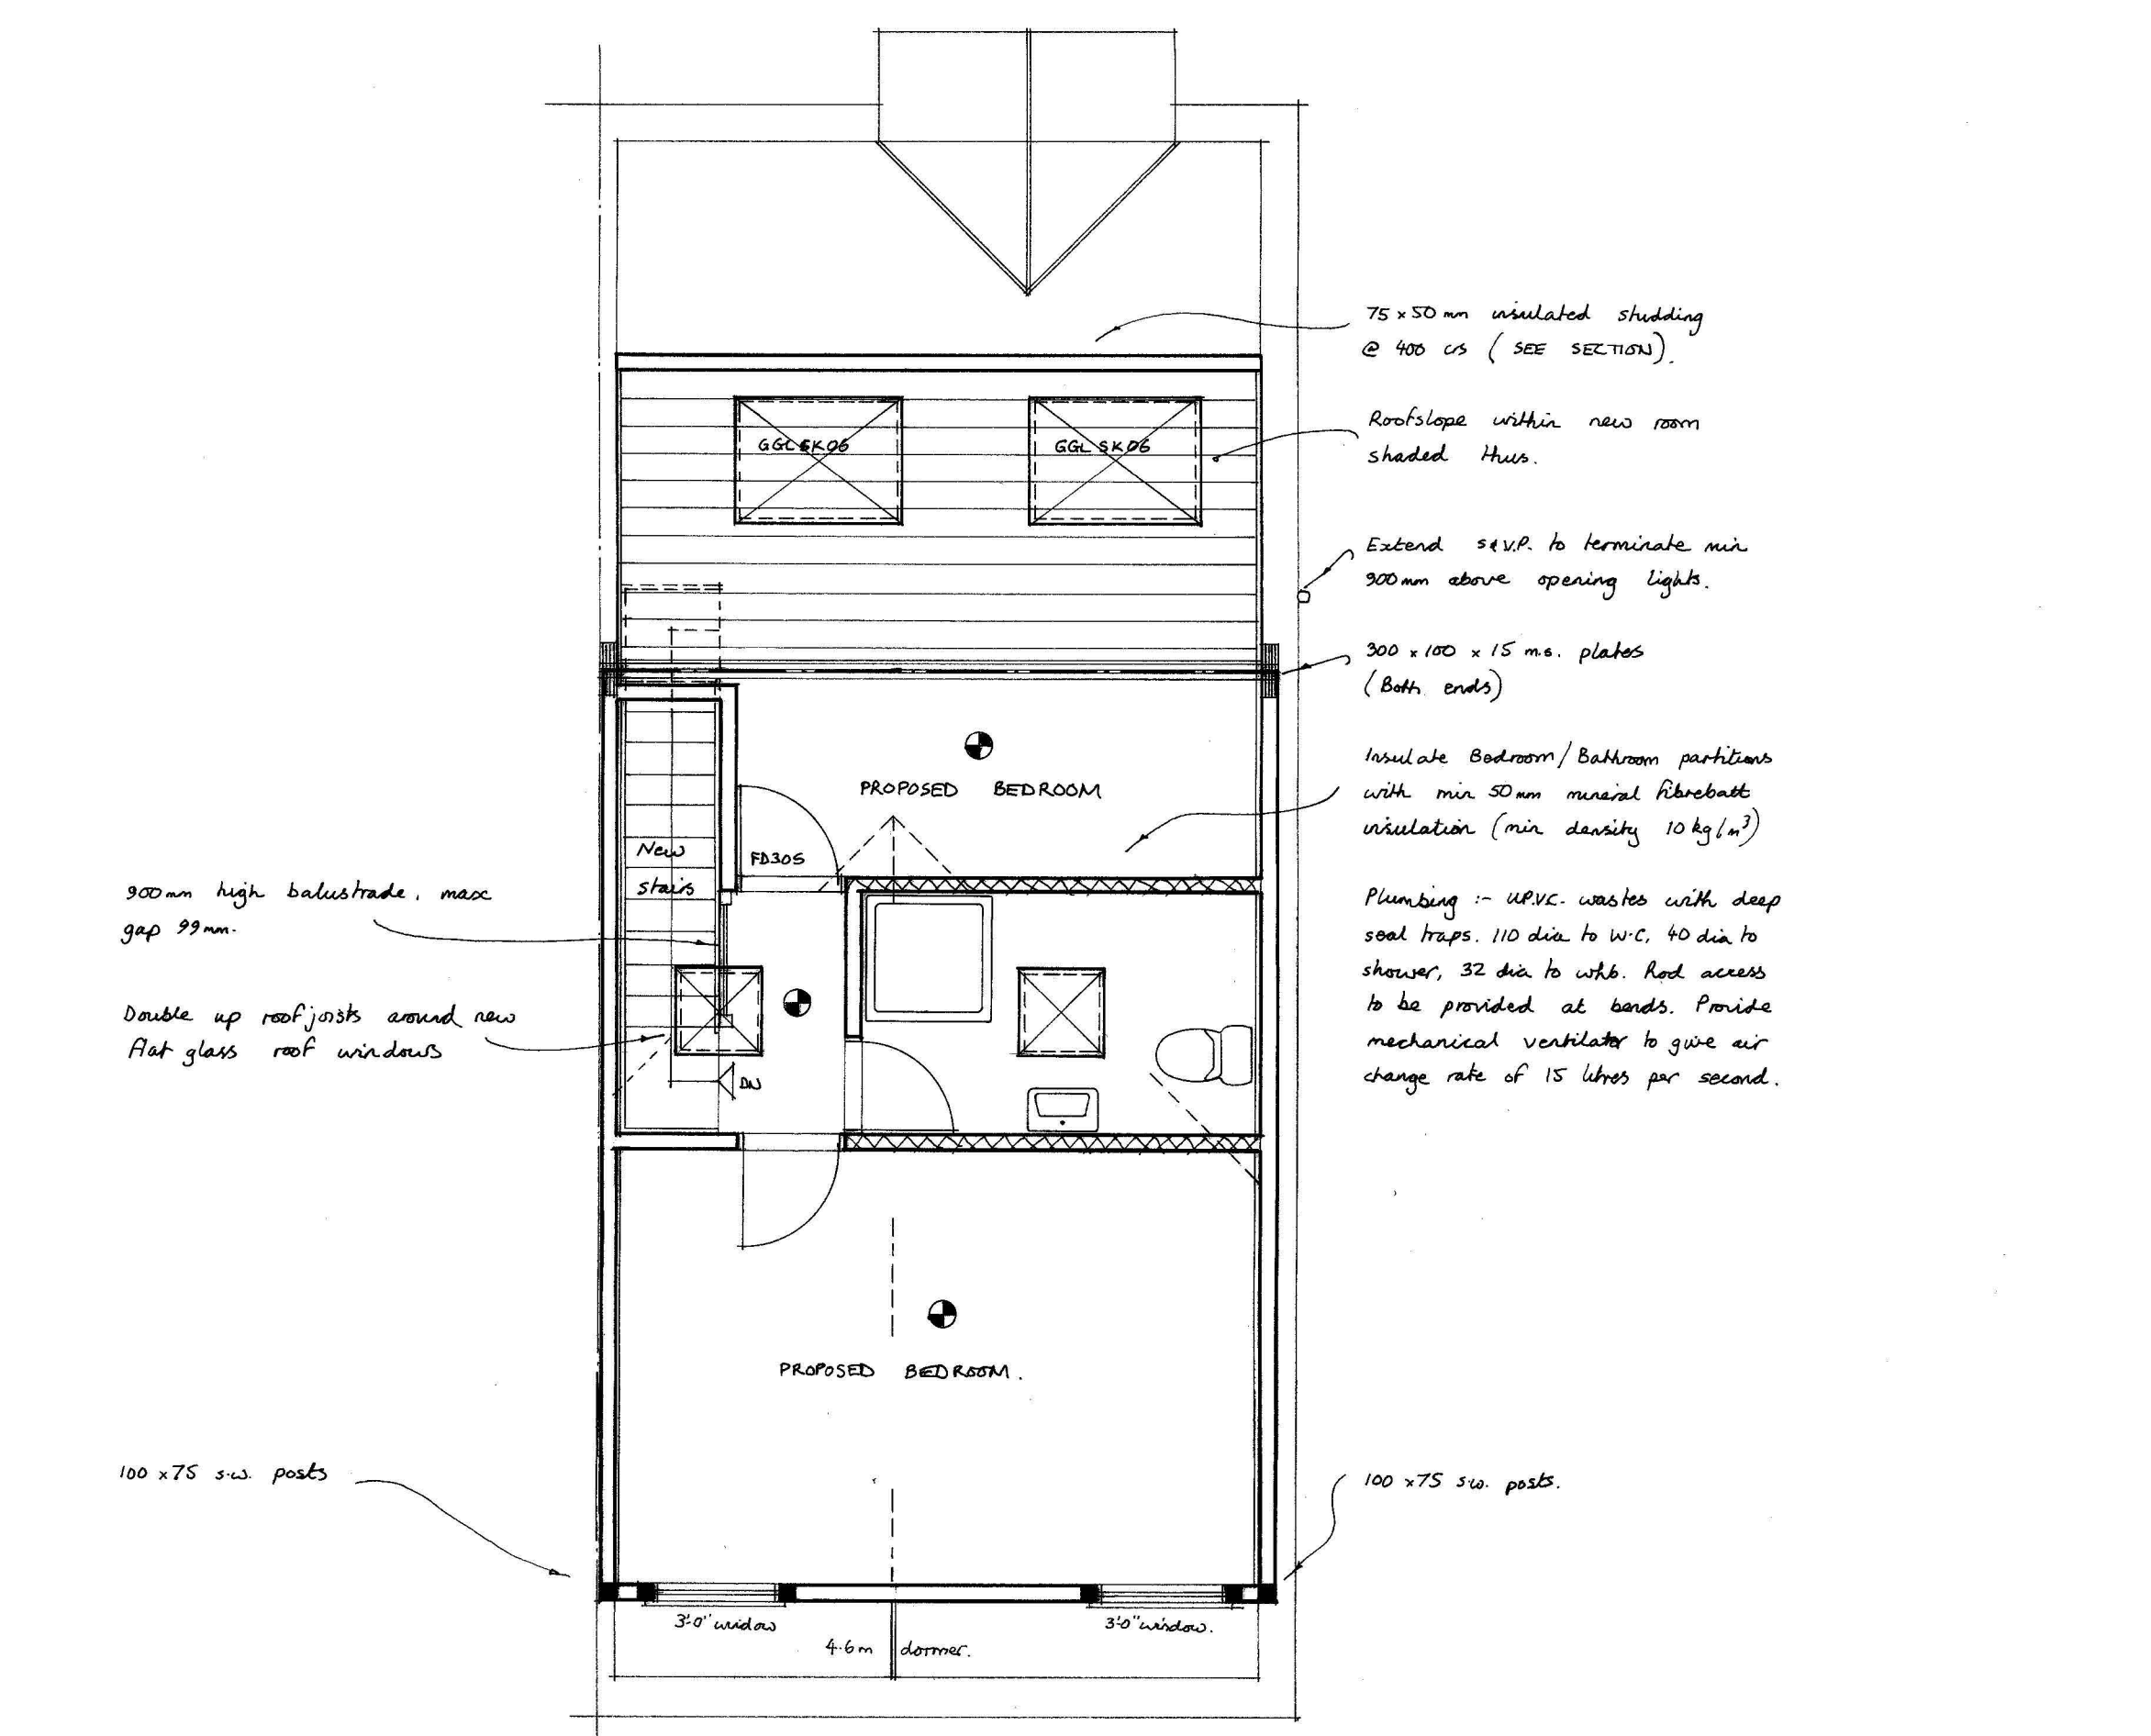

ROOF PLAN

SPECIFICATION

DORMER ROOF CONSTRUCTION (U=0.15W/m²K)
12.5mm chippings on 3 layers bituminous felt on 18mm plywood on 50 x 50 s.w. battens across firings (1 in 40) on 225 x 75 s.w. joists @ 400mm c/s. 100mm Celotex insulation and 30mm Actis Hybris H Control insulation/vapour barrier across underside of joists, fixed with 38x25mm counter battens @ 600 c/s with 12.5mm duplex plasterboard & 5mm plaster skim ceiling.

DORMER CHEEK CONSTRUCTION (U=0.10W/m²K)
[Half hour fire resistant on both sides]. Vertical tile/slate hanging to match existing on s.w. battens on building paper on 12.5mm plywood bracing (9mm masterboard within 1m of boundary) on 100x50mm studs @ 400mm c/s (cross braced). 70mm Celotex insulation between studs and 30mm Actis Hybris H Control insulation vapour barrier across inside of studs fixed with 38x25mm counter battens @ 600 c/s with 12.5mm duplex plasterboard & 5mm skim ceiling.

STAIRCASE 700 (2'3") wide.
Rise=200mm, Going=225mm, Tread=250mm, Pitch=42, 2m clear Headroom, 900mm handrail, 900mm balustrade housed into newells or returned to adjacent wall. (100mm max gaps to risers & handrails). Artificial lighting with 2 way switch top and bottom. Any tapered Treads to comply with Part K. 50mm min going.

HALF HOUR PARTITION AROUND NEW STAIRCASE
75x50mm studding with 12.5mm duplex plasterboard & 5mm skim to both sides to give full half hour fire resistance.

FIRE REGULATIONS
All doors at ground and first floor off-staircase entrance to be 1/2 hour fire resistant (FD30S). Any glazing to be wired glass (max 0.36m² area). Steel beams to be encased in 2 layers of 12.5mm plasterboard (staggered joints) to give full half hour fire resistance. Timber beams have half hour fire resistance to BS5268 part 4 section 41.1078 (sacrificial design method).

WINDOWS & ESCAPE WINDOWS
Escape windows to be 750x500mm min clear opening (min 0.33m² opening area) max 1.1m above floor level. All new windows and rooflights to be double glazed with min 16mm gap, low E glass N=0.15 for windows, n=0.05 for rooflights. Windows to achieve Purge Ventilation rate of not less than 1/20th of floor area. Window U-Value to achieve min 1.4W/m²K.

STRUCTURAL
Multiple timber trimmers to be bolted together @ 600mm c/s using M12 bolts and 64mm dia tooth plate connectors.

VENTILATION
Provide 8000mm background ventilation to new habitable rooms and 5000mm to new bathroom/en-suite areas. New windows and French doors to achieve a purge ventilation rate of not less than 1/20th of the new floor area.

SMOKE DETECTORS
② Denotes heat detector. ③ Denotes mains wired interconnected smoke detectors with battery back up to BS5839:6:2004.

LIGHTING AND HEATING
Three in four lights to be energy efficient type. Extend existing Heating system to new rooms with zone and boiler interlock controls (Thermostatic Valves).

ELECTRICAL
All new electrical work to be in accordance with Part P "Competent Person Scheme" to BS7671. Certification to be provided upon completion.

PROJECT
Formation of habitable rooms in roofspace with Rear Dormer and Front Velux rooflights.

CLIENT
Mr & Mrs Chan,
30, Osberton Road,
Oxford,
OX2 7NU.


SCALE 1:50 & 1:100 DATE DEC 2023
DRAWN BY CONTRACT No.

THE ACCURACY OF THIS DRAWING FOR FINISHED SIZES IS NOT GUARANTEED AS IT IS SUBJECT TO ON SITE LEVELS, THEREFORE IT DOES NOT FORM PART OF YOUR CONTRACT

Charles Grosvenor
Tel :- 01527 543668
www.charlesgrosvenor.co.uk

COPYRIGHT

FEET METRES

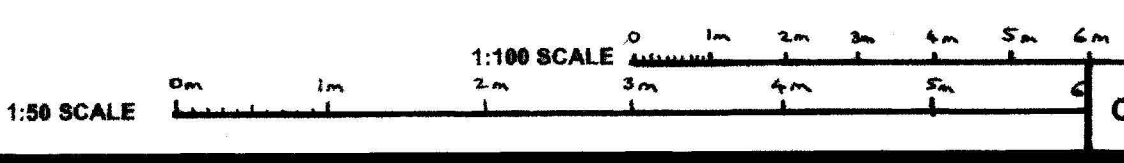

COUNCIL