



EXISTING SITE PLAN  
 Scale 1:100

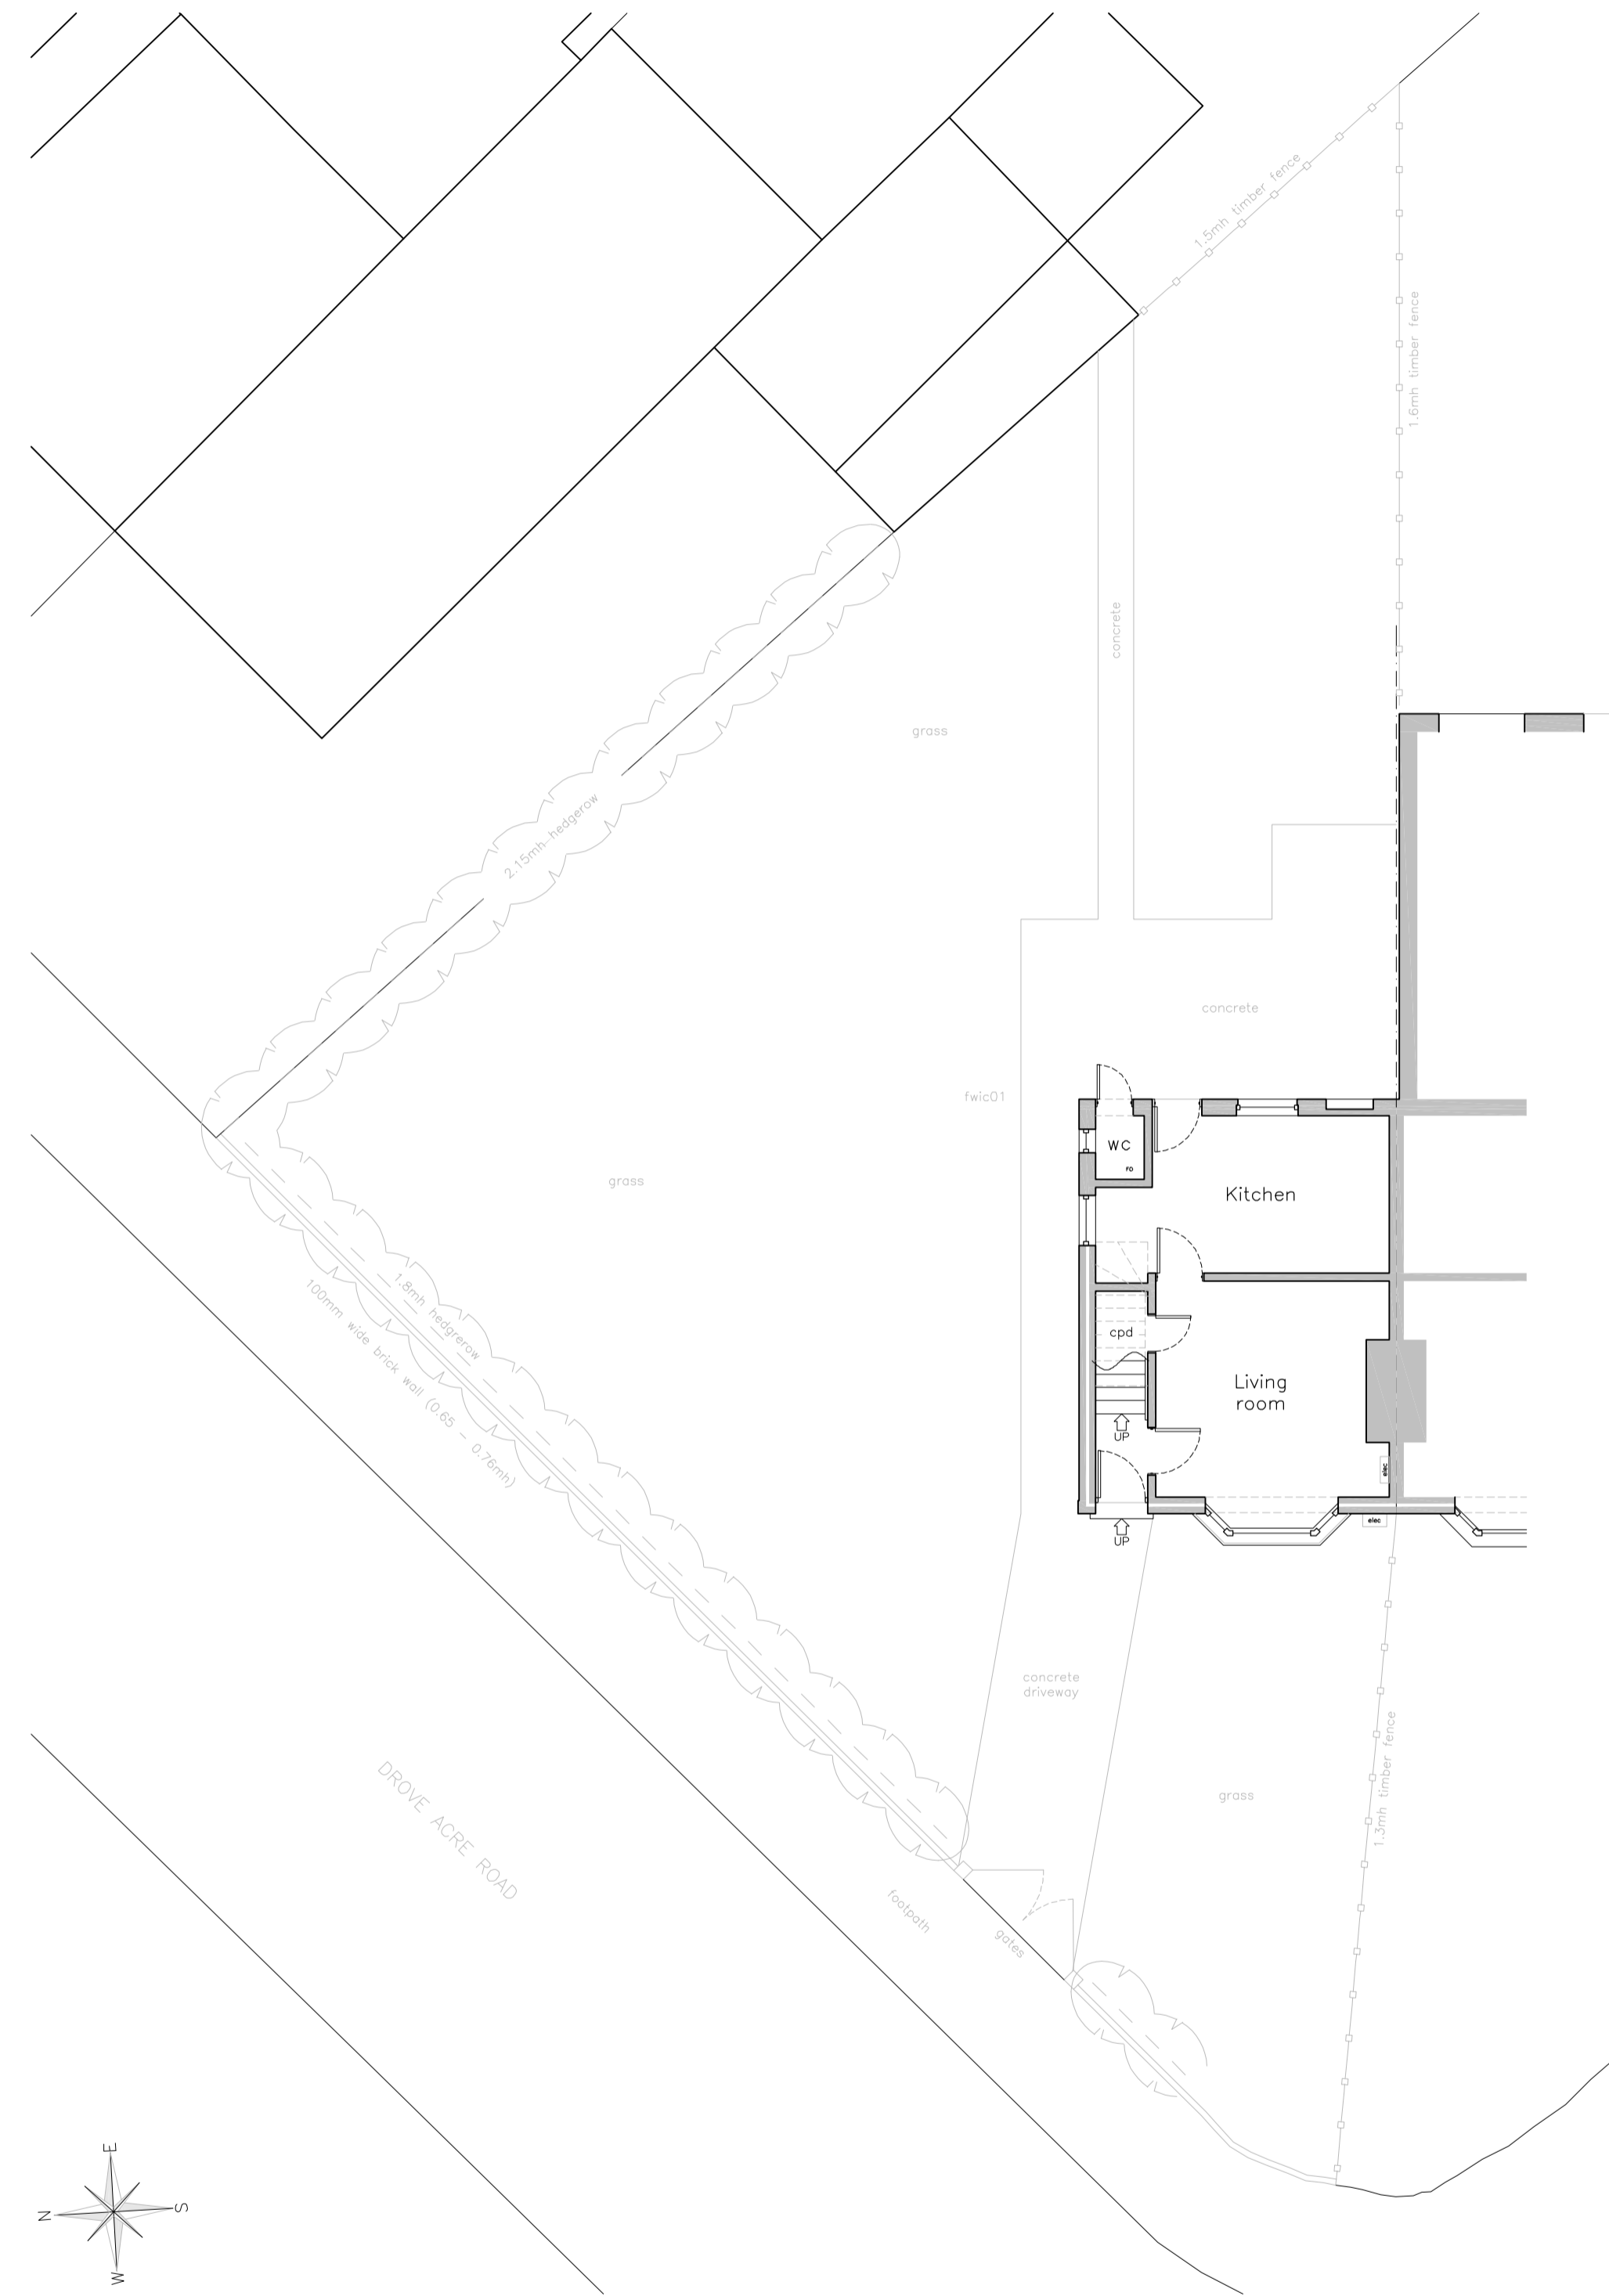

PROPOSED SITE PLAN  
 Scale 1:100

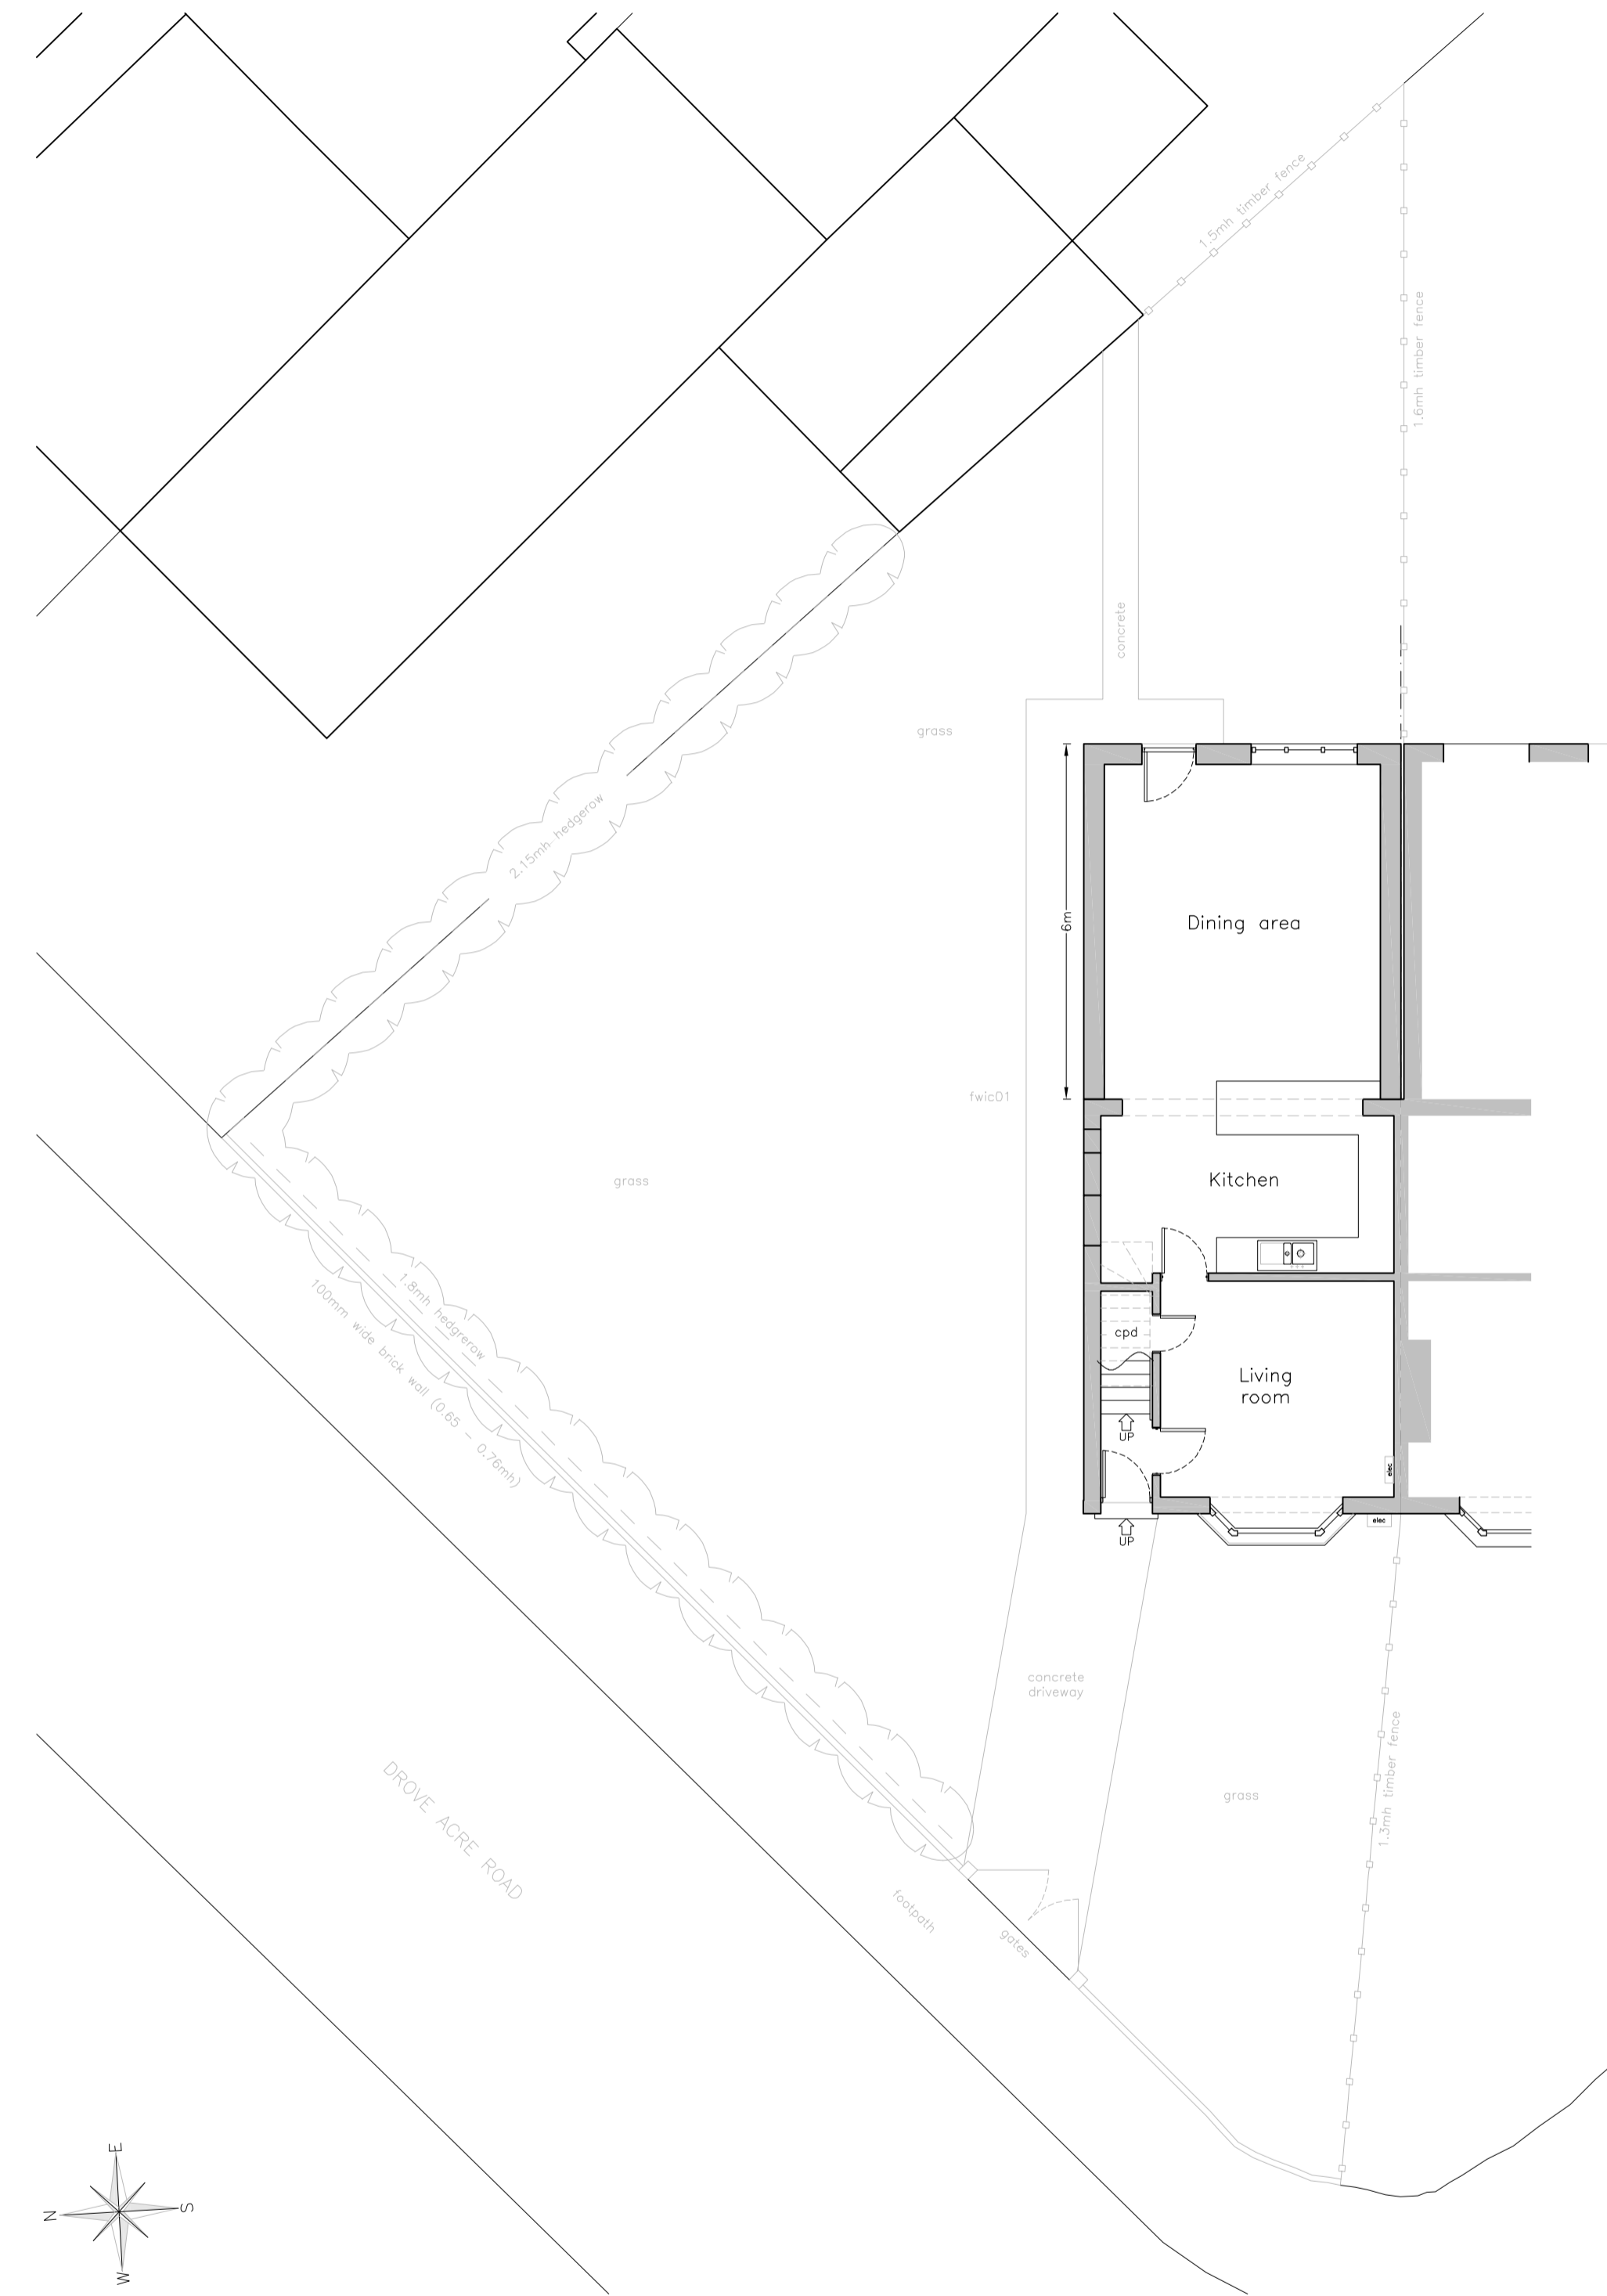

site address  
 11 Drove Acre Rd,  
 Oxford,  
 OX4 3DF

**CLEAR IDEA**  
 DESIGN

e: joey@clearideadesign.com

drawing title  
 EXISTING & PROPOSED SITE PLANS  
 (larger home extension)

drwg no 121\_245p01  
 scale 1:100  
 date March 2024

STATUS

PRELIMINARY PROPOSED 01