

EXISTING ELEVATIONS
 Scale 1:100




West (front) elevation



North elevation




East (rear) elevation

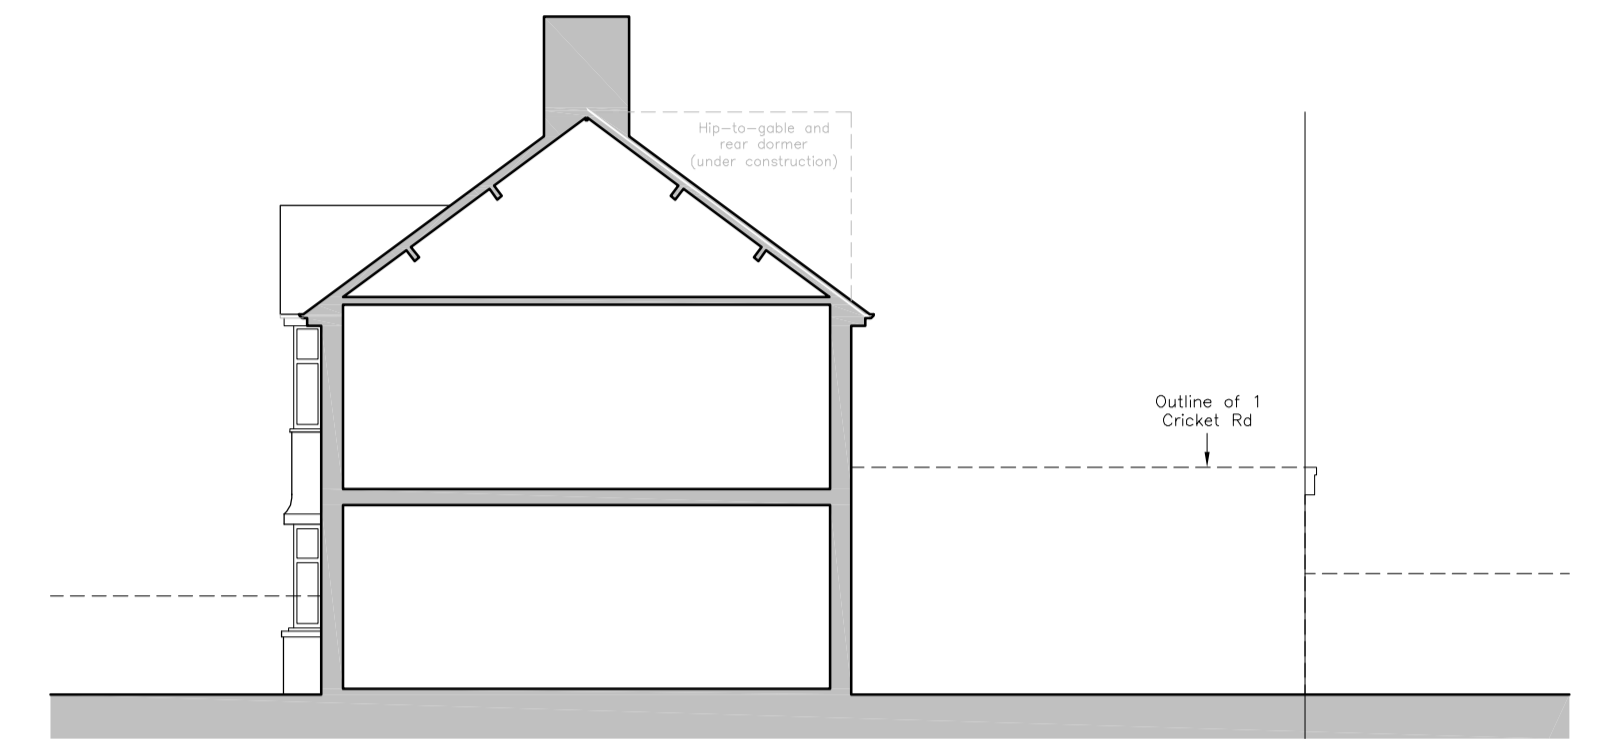


South elevation / section


EXISTING PLANS
 Scale 1:100

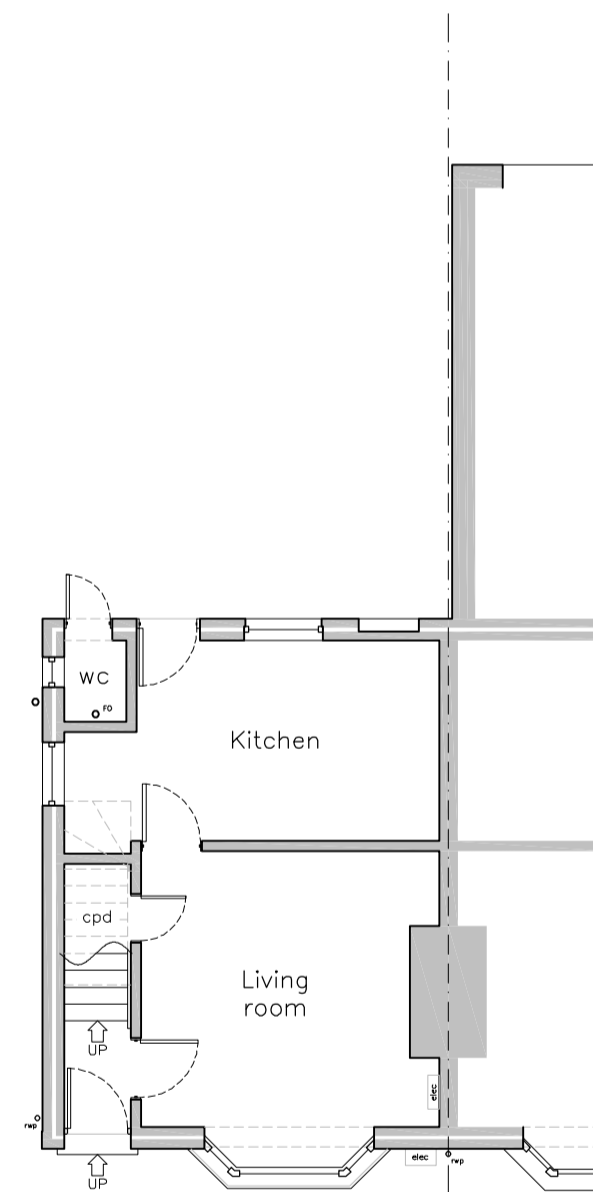

Ground floor plan

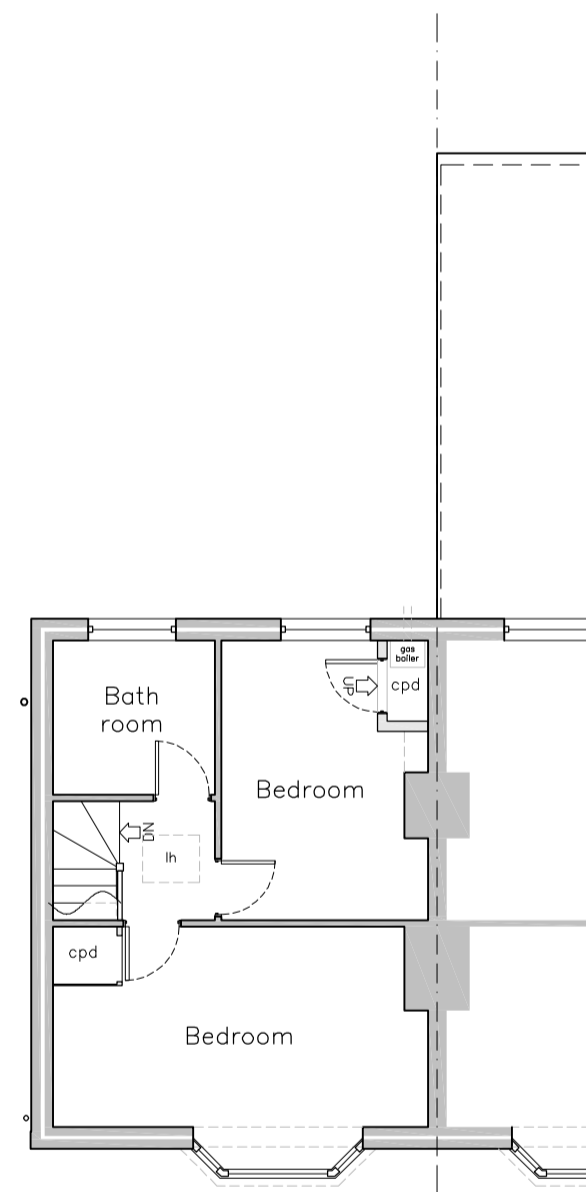

First floor plan

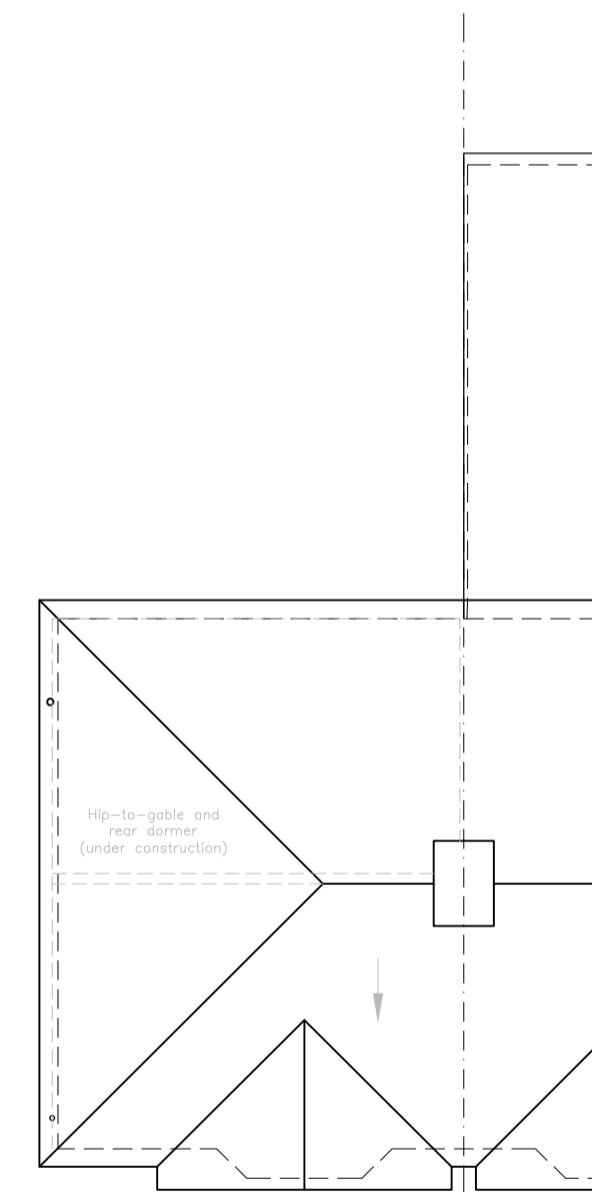

Roof plan

site address
 11 Drove Acre Rd,
 Oxford,
 OX4 3DF

CLEAR IDEA
 DESIGN

e: joey@clearideadesign.com

drawing title
 EXISTING PLANS, ELEVATIONS AND
 SECTION

drwg no 121_141p01
 scale 1:100
 date March 2024

STATUS

PRELIMINARY AS EXISTING 01