

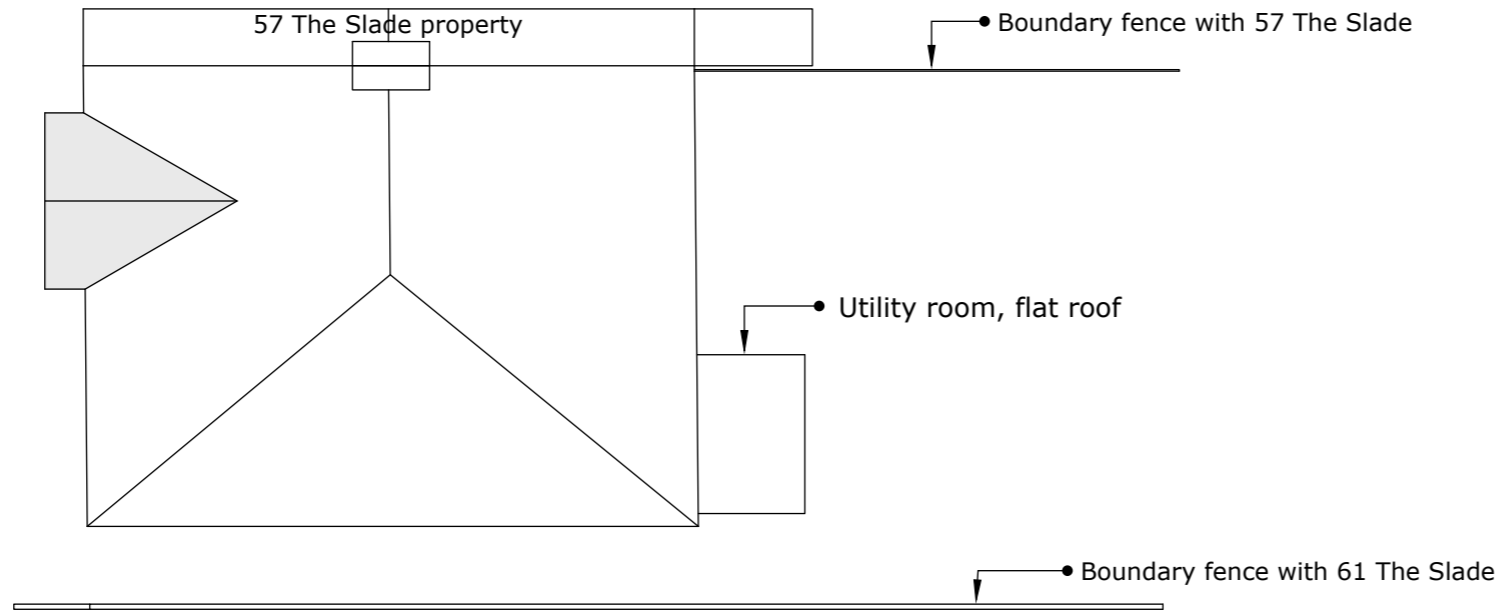


Existing roof plan

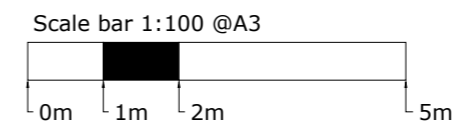

Proposed roof plan

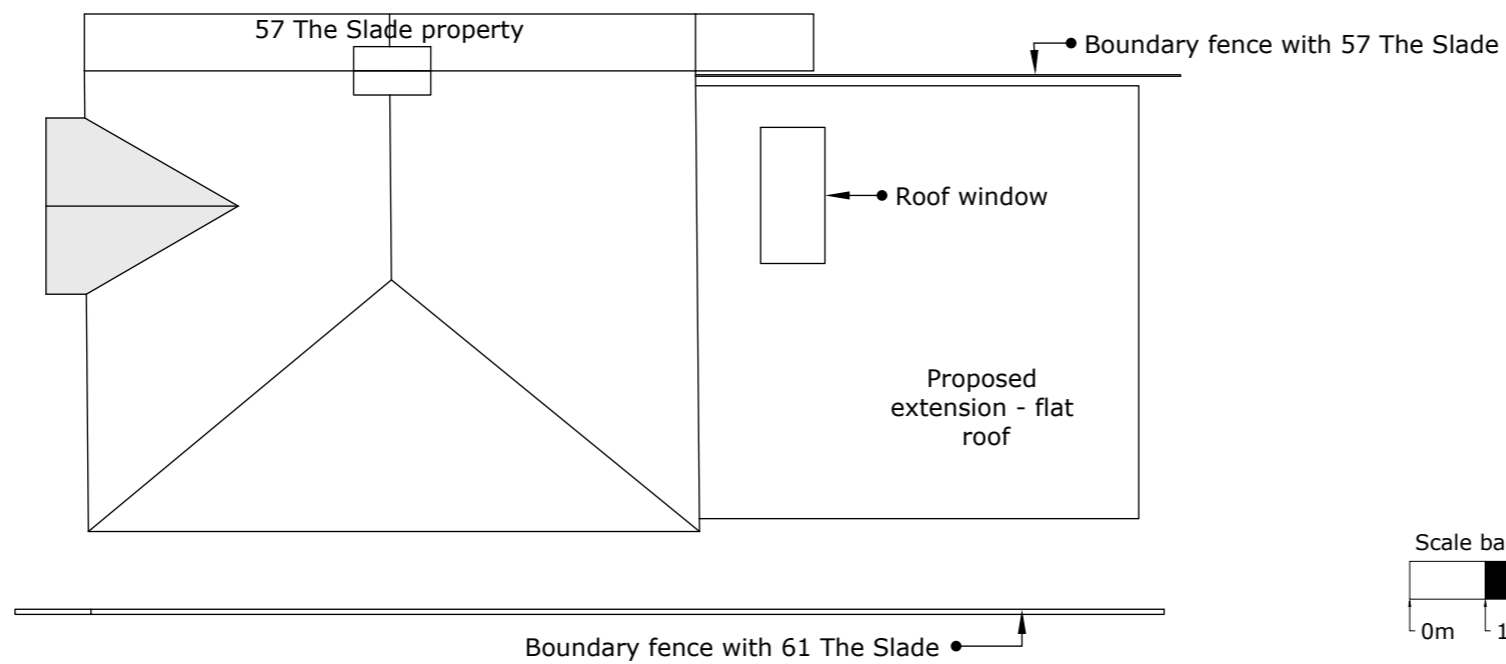

PROJECT
Demolition of a rear outside utility room. Erection of a single storey rear extension to the dwelling.

59 The Slade
Oxford, OX3 7HN

DRAWING
Roof Plan

DRAWING NUMBER
A6

CLIENT
Katarzyna Hutnik
Grzegorz Agacinski

DATE
March 2024

SCALE @ A3
1:100