




Existing Northeast Elevation
Scale 1:50

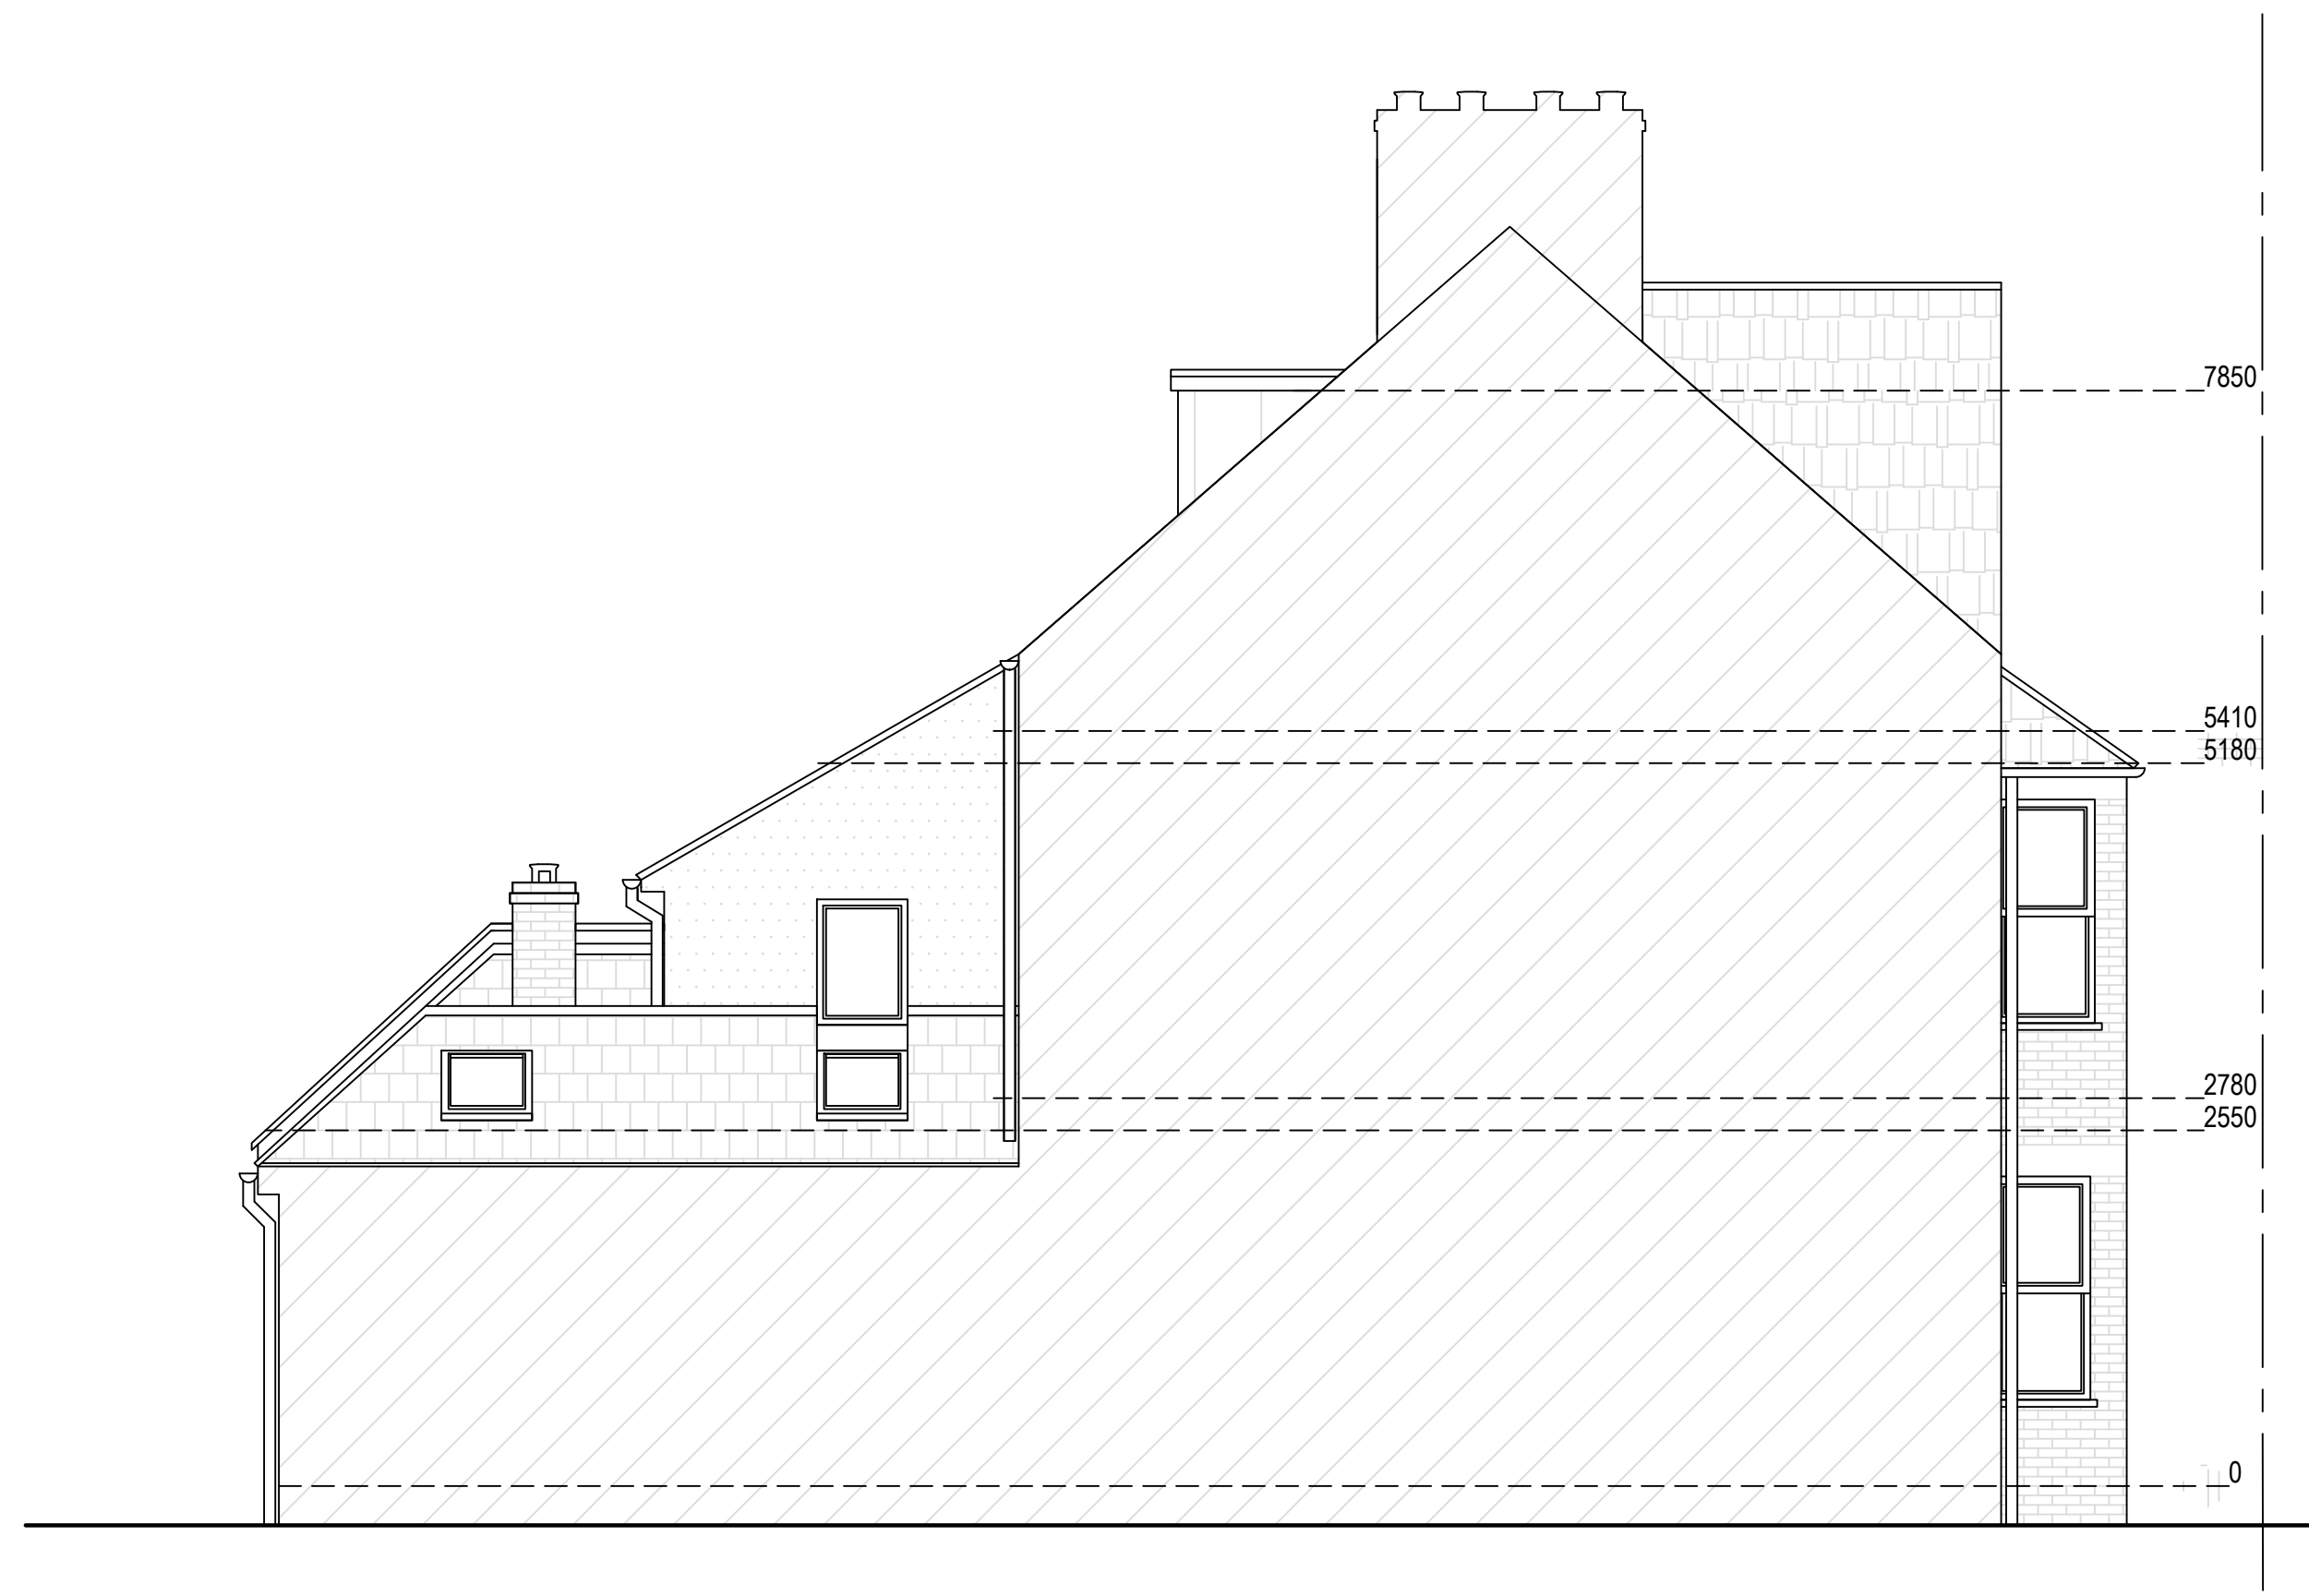


Existing Southeast Elevation
Scale 1:50

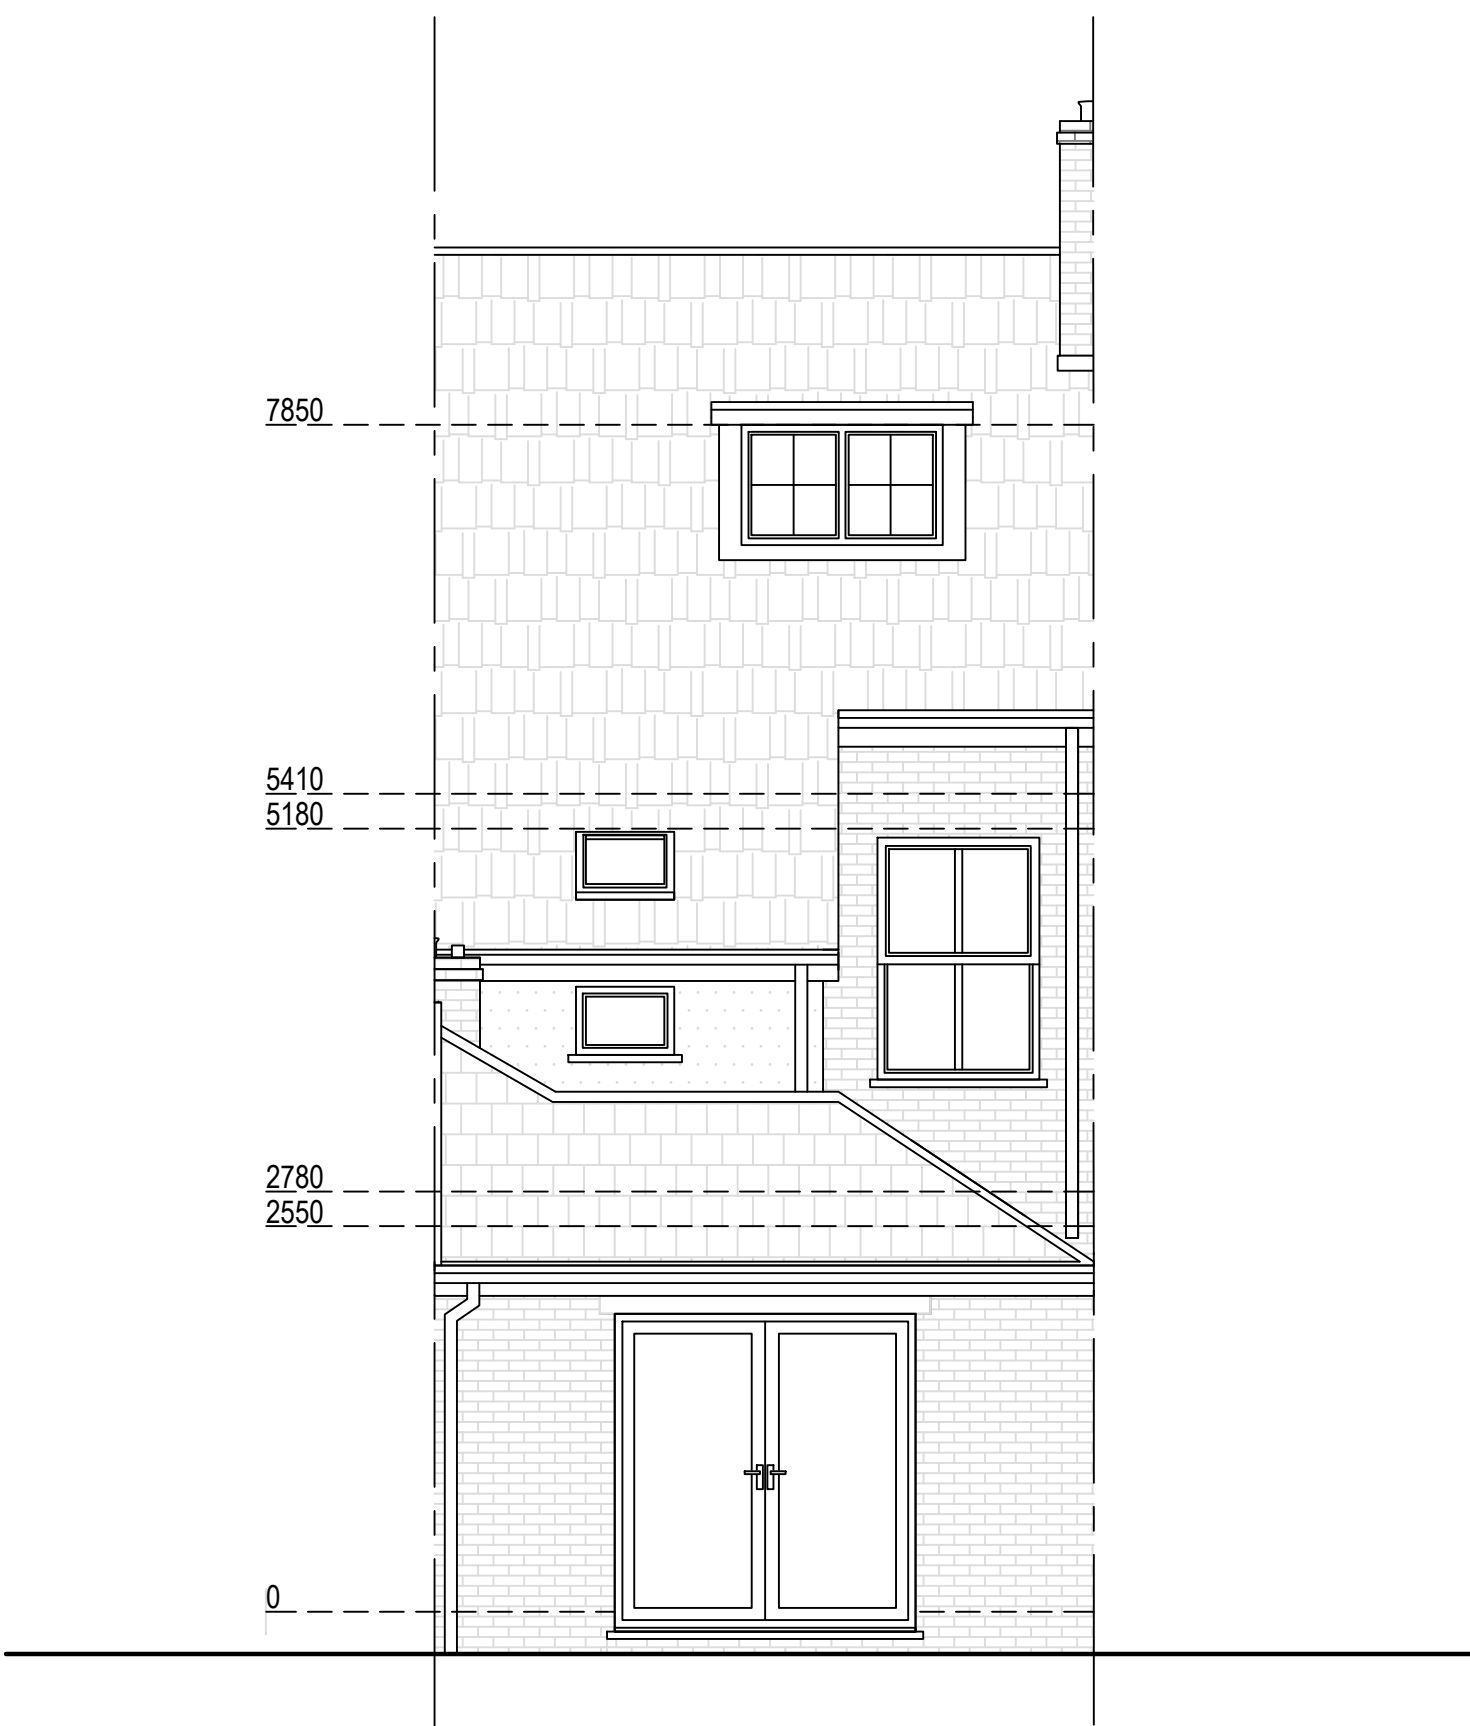

Existing Southwest Elevation
Scale 1:50

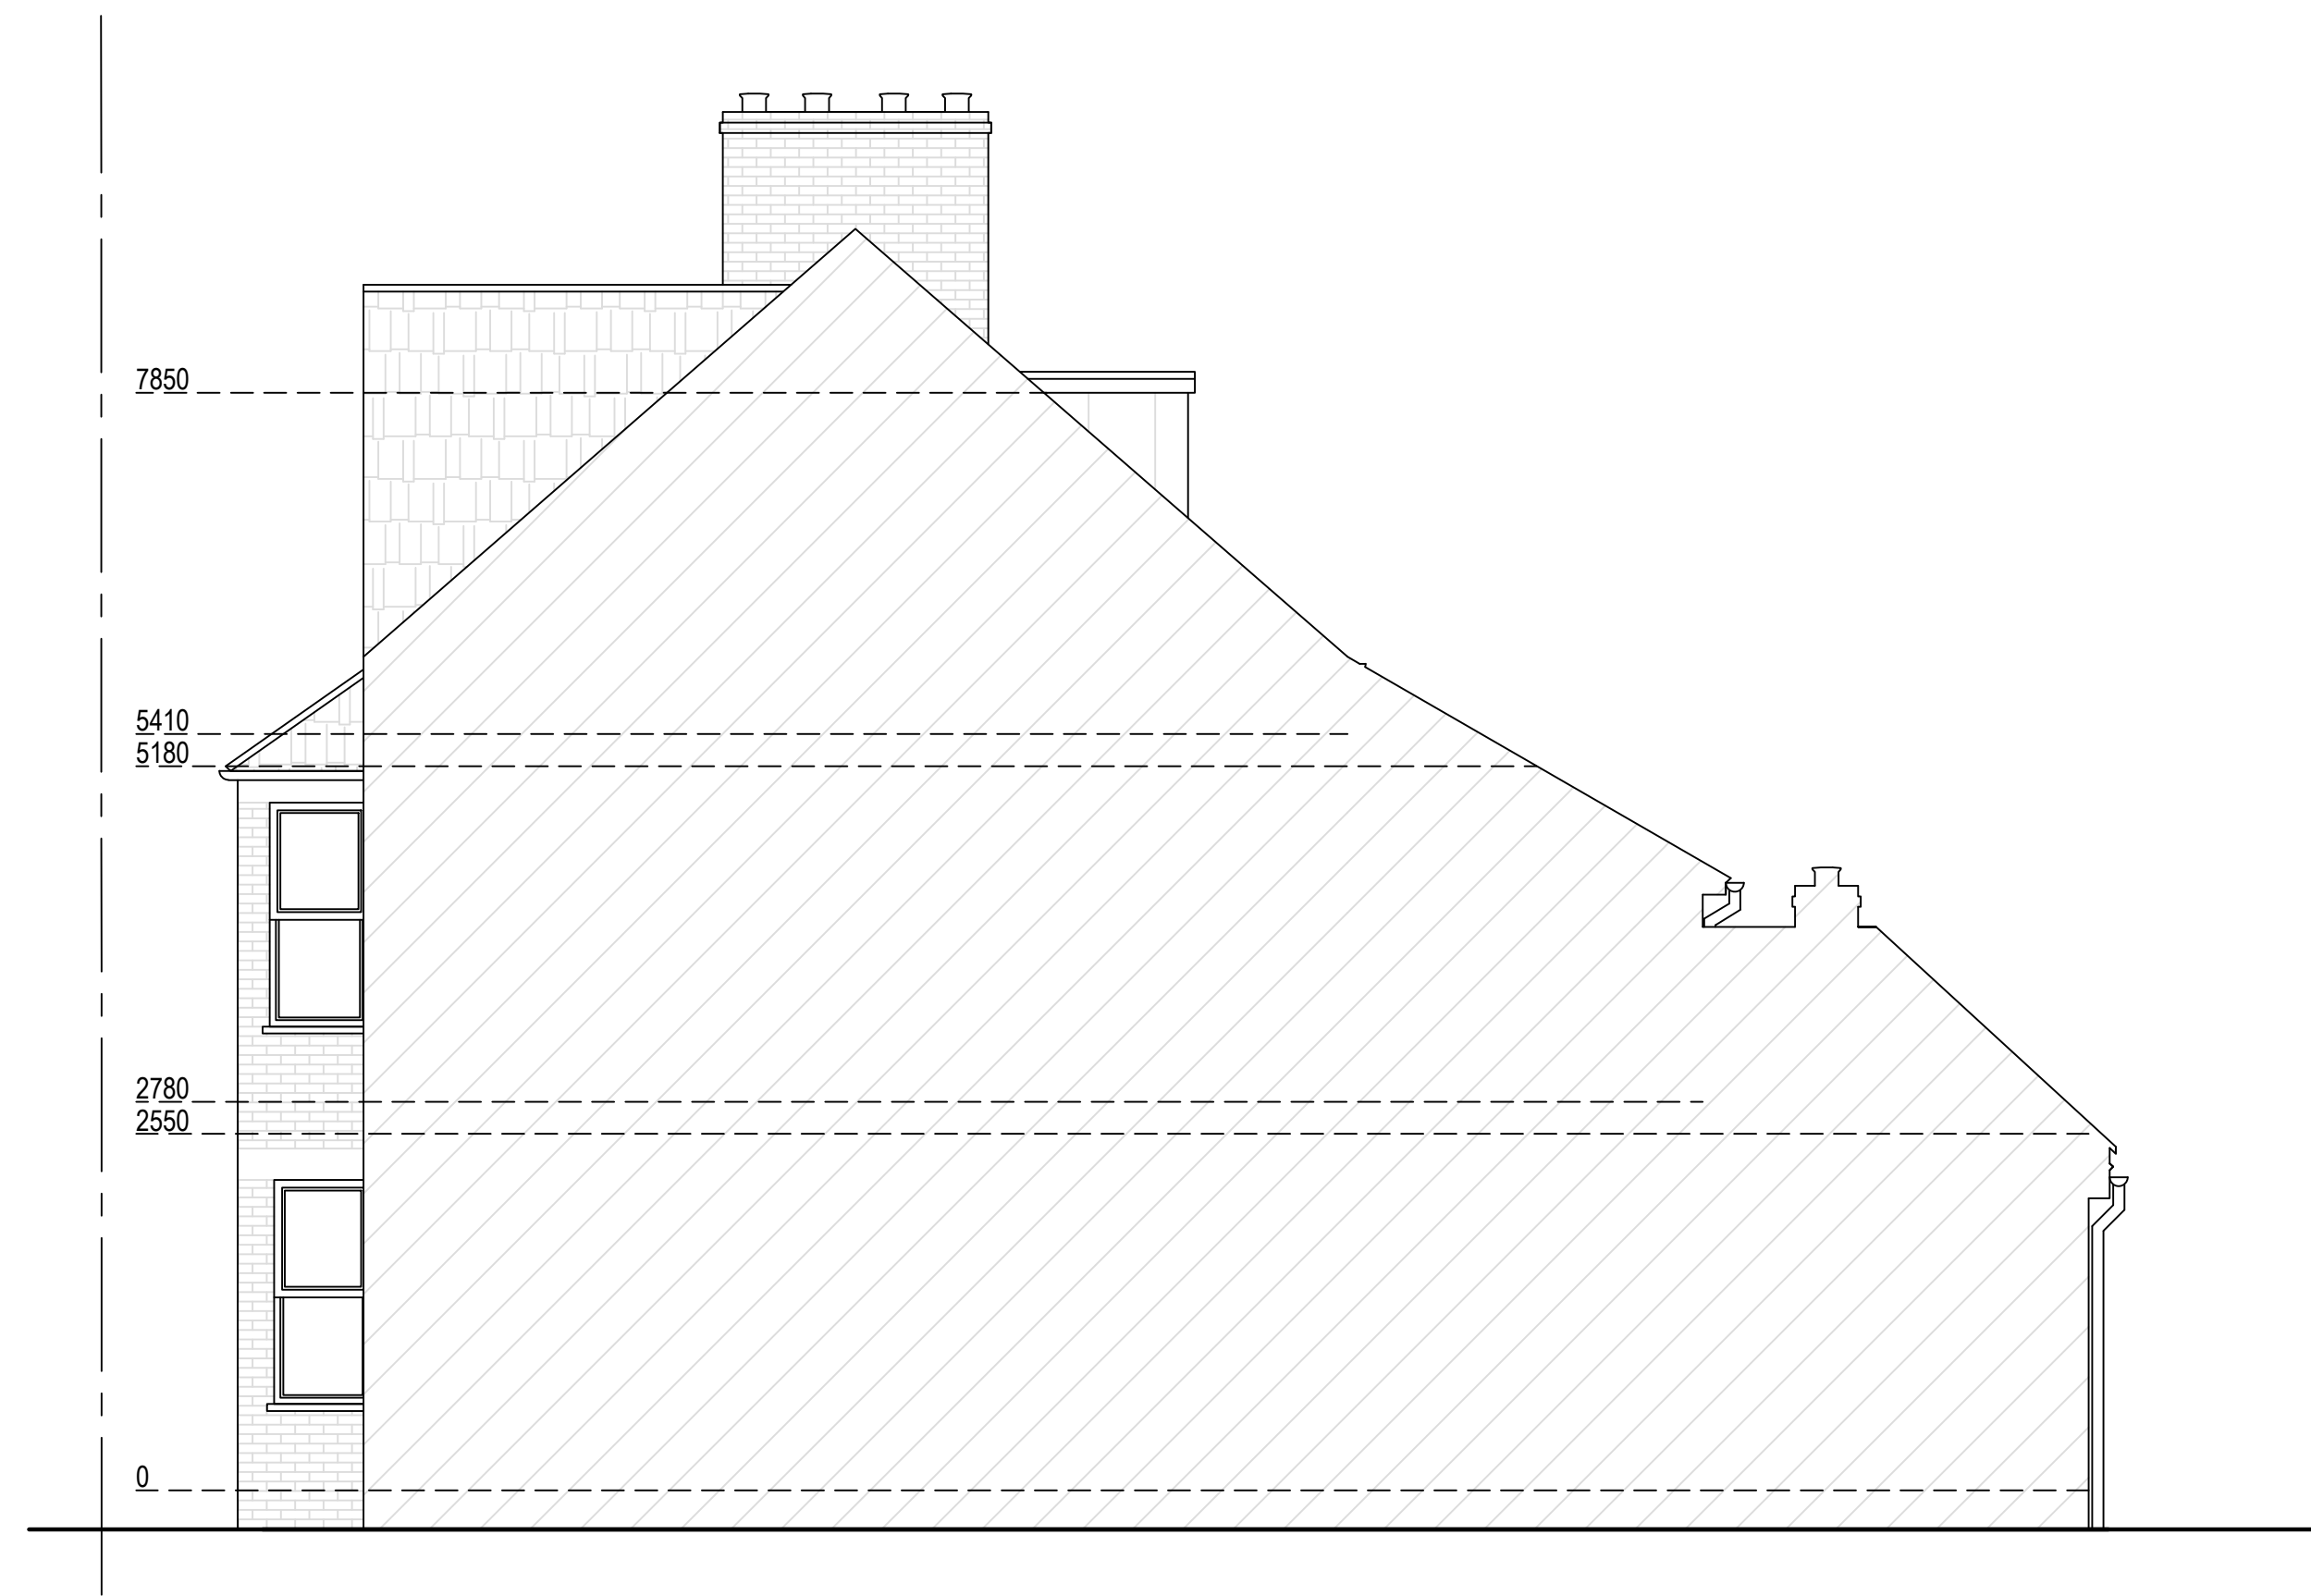

Existing Northwest Elevation
Scale 1:50

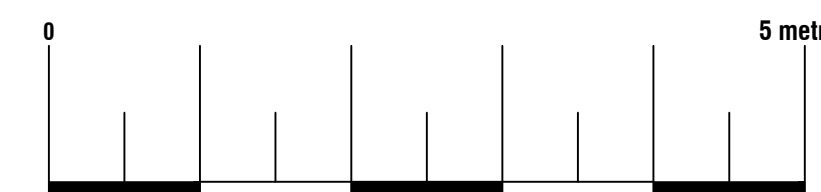

Arkiplan

74 Cardiff Road, CF15 7QE • Enquiries@ArkiPlan.co.uk

Site	18 Cranham Terrace, Oxford, Oxfordshire OX2 6DG	Date	21.02.2024
		Sheet	21-1986 D04 REV 4
		Job	Loft Conversion
Title Number	ON26054	Scale	As Shown@A1
		Title	As Shown