




Existing Ground Floor Plan
Scale 1:50
Area ca. 50.54 m²

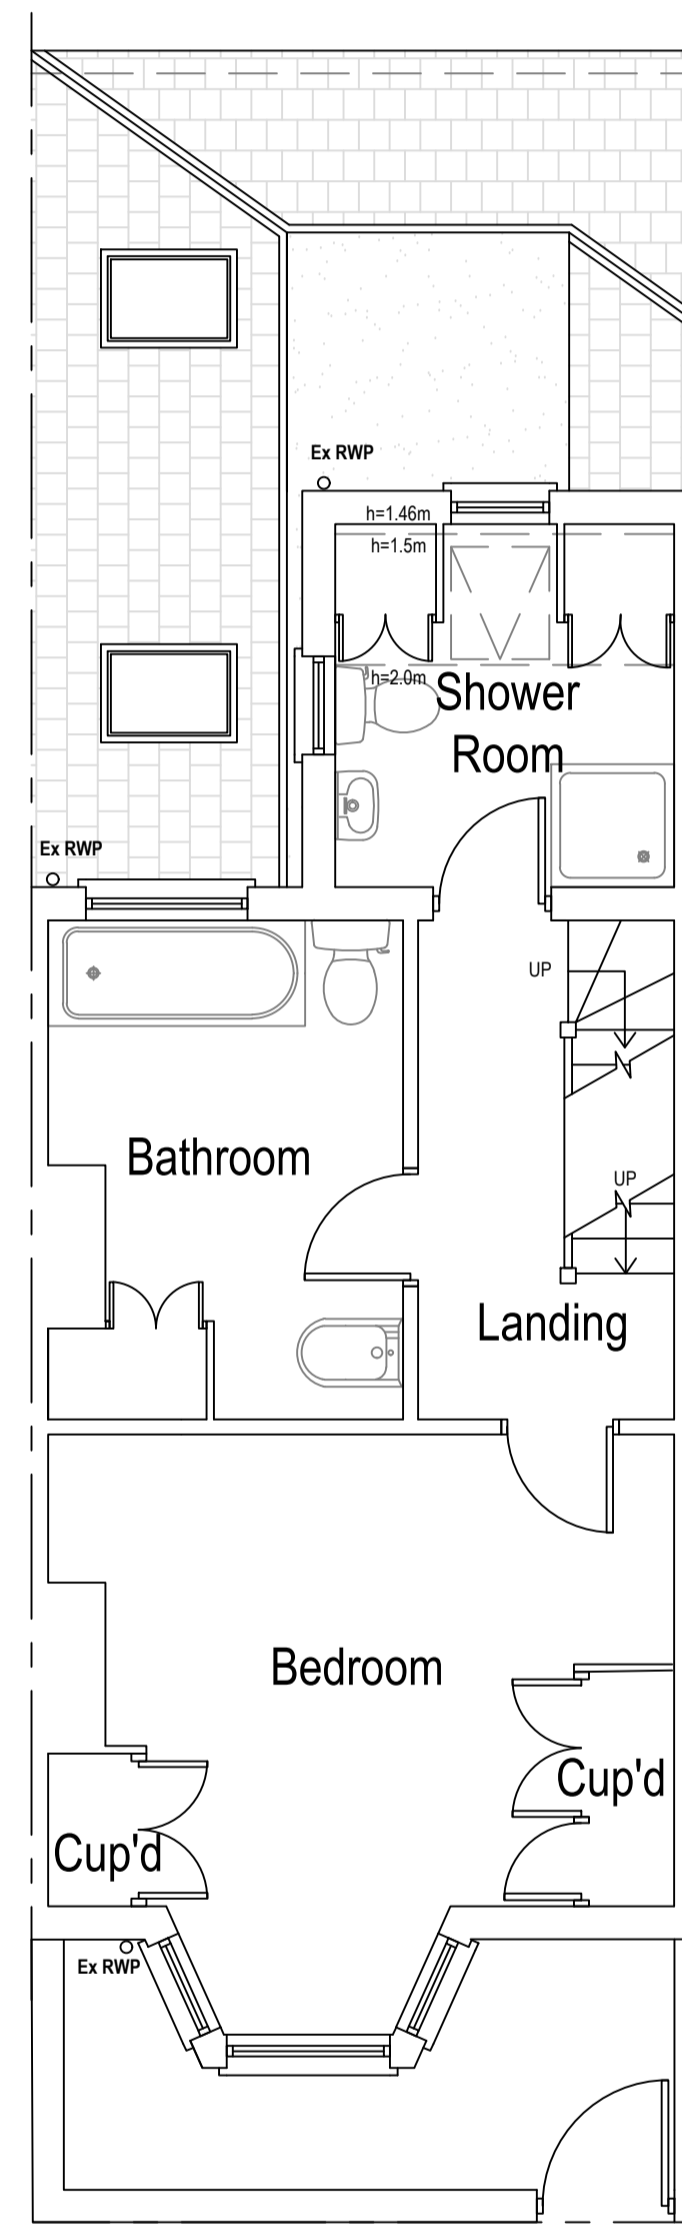



Existing First Floor Plan
Scale 1:50
Area ca. 34.13 m²

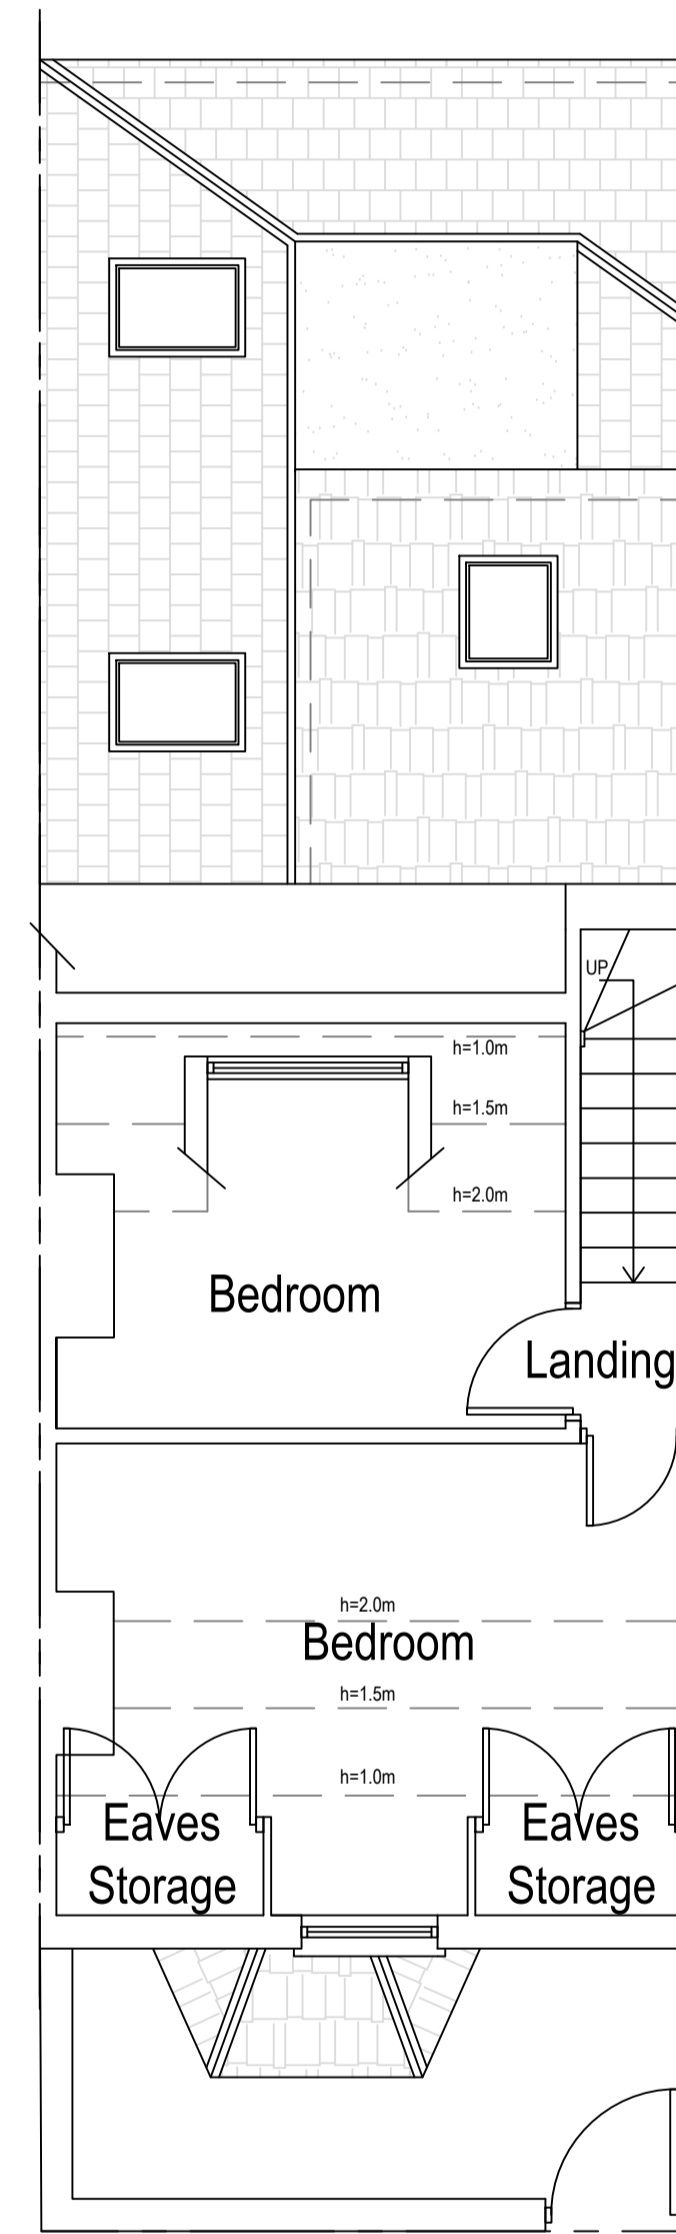

Existing Loft Plan
Scale 1:50
Area ca. 17.27 m²

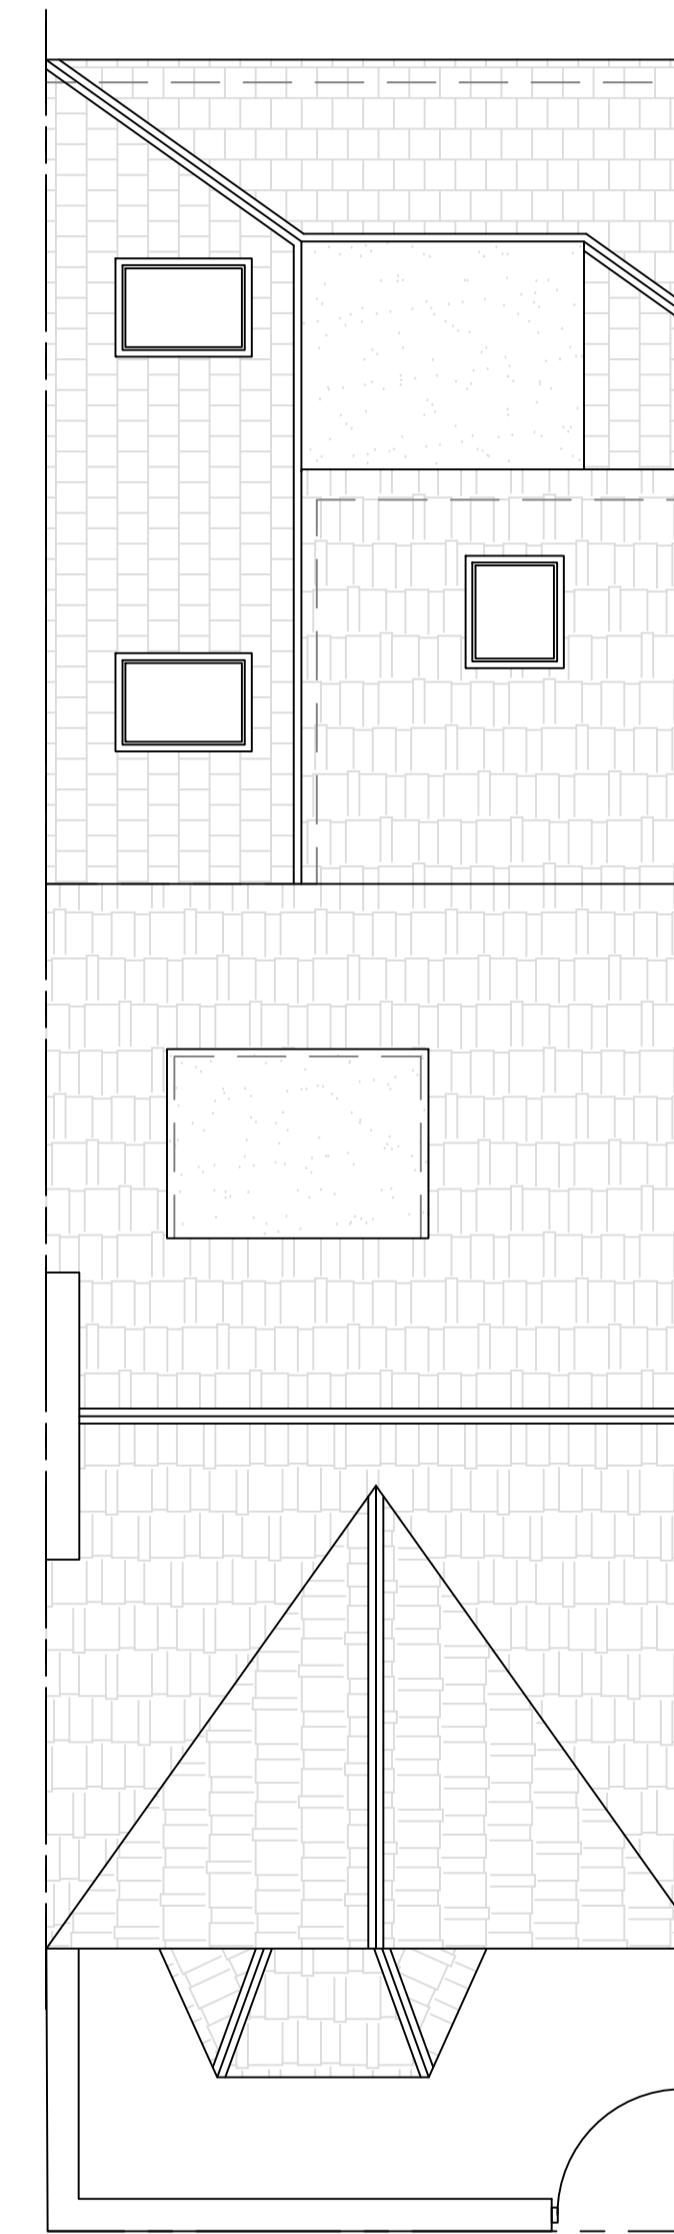

Existing Roof Plan
Scale 1:50

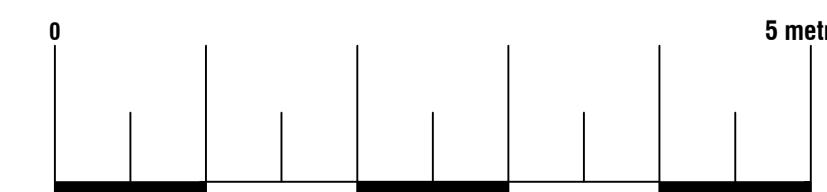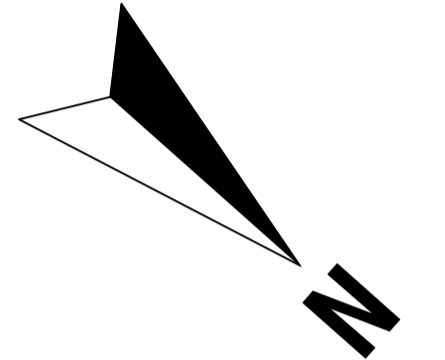

Arkiplan
74 Cardiff Road, CF15 7QE • Enquiries@ArkiPlan.co.uk

Site	18 Cranham Terrace, Oxford, Oxfordshire OX2 6DG	Date	21.02.2024
		Sheet	21-1986 D02 REV 4
		Job	Loft Conversion
Title Number	ON26054	Scale	As Shown@A1
		Title	As Shown