





EXISTING FRONT ELEVATION




EXISTING REAR ELEVATION

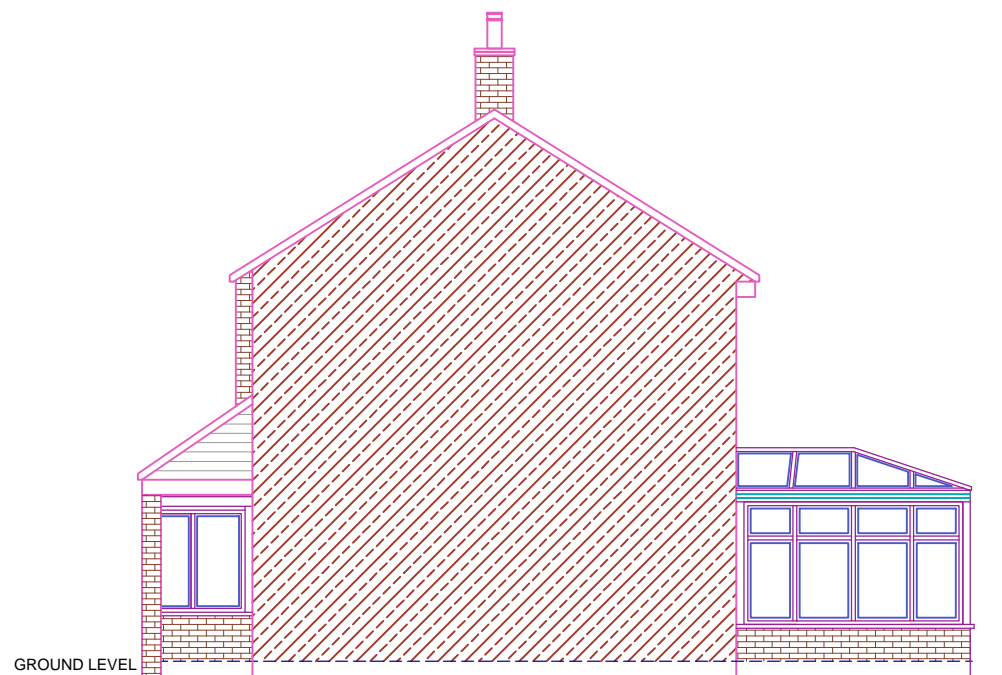

EXISTING ELEVATION SIDE A

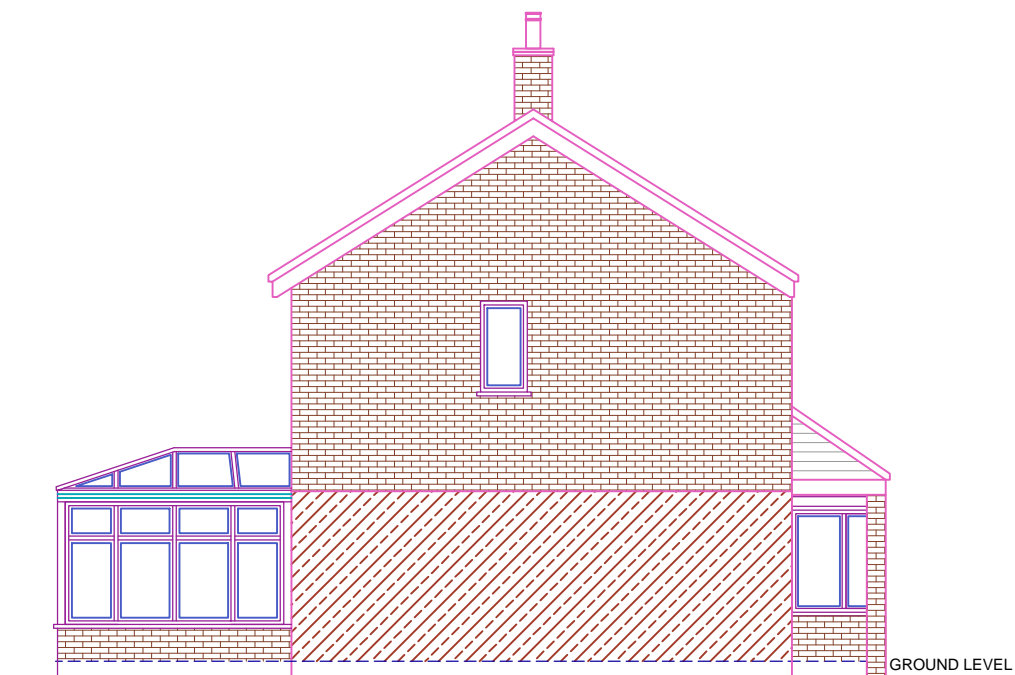

EXISTING ELEVATION SIDE B

 

REFERENCE DRAWINGS

GENERAL NOTES

This drawing is for planning use only do not use this drawing for any purpose other than that for which it was issued.
Structural Design and Building Control Approval is required before construction commences.
This drawing is subject to copyright do not reproduce this drawing without prior permission.

| No | DATE | REVISION | BY | CHK |
|----|------|----------|----|-----|
| | | | | |
| | | | | |

CONSULTANT

CIVIL ENGINEERS
STRUCTURAL ENGINEERS
ARCHITECTURAL DESIGNERS
CIVIL CONSULTING LTD.
Contact: 07947249323

DRAWN sv
CHECKED A.R
PROJECT NO.

CLIENT/PROJECT

4 HYDER ROAD

TITLE

EXISTING ELEVATIONS

DRAWING No.

D05

SCALE: 1:100 @A3

DATE: 27.03.2024