


SITE PLAN AS PROPOSED (1:200)



BLOCK PLAN AS PROPOSED (1:500)

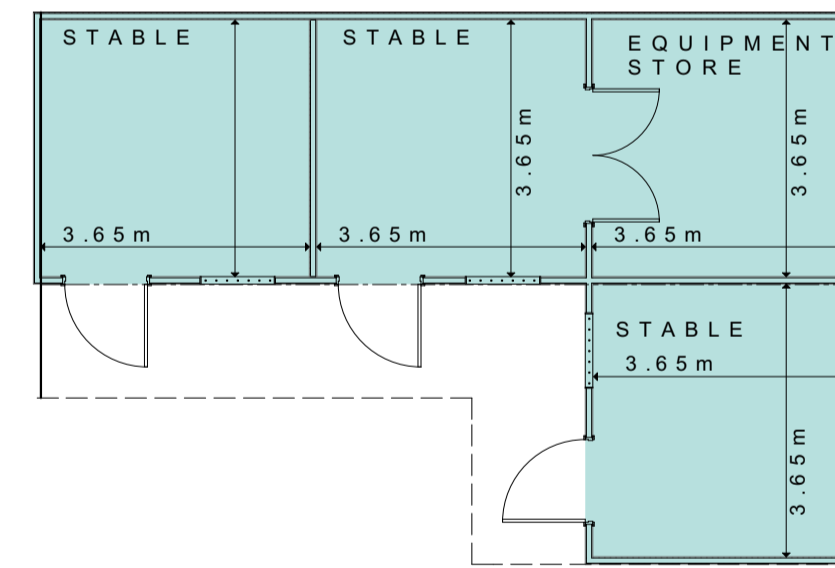

FLOOR PLAN (1:100)




SWALLOW BOWLS

two ceramic nest cups for swallows be installed beneath the overhang of the proposed stable block



BAT BOXES


1 No Beumaris Woodstone Bat Box to be installed on one of the mature trees at the edge of the lake at a height in excess of 3 metres and in a south facing aspect

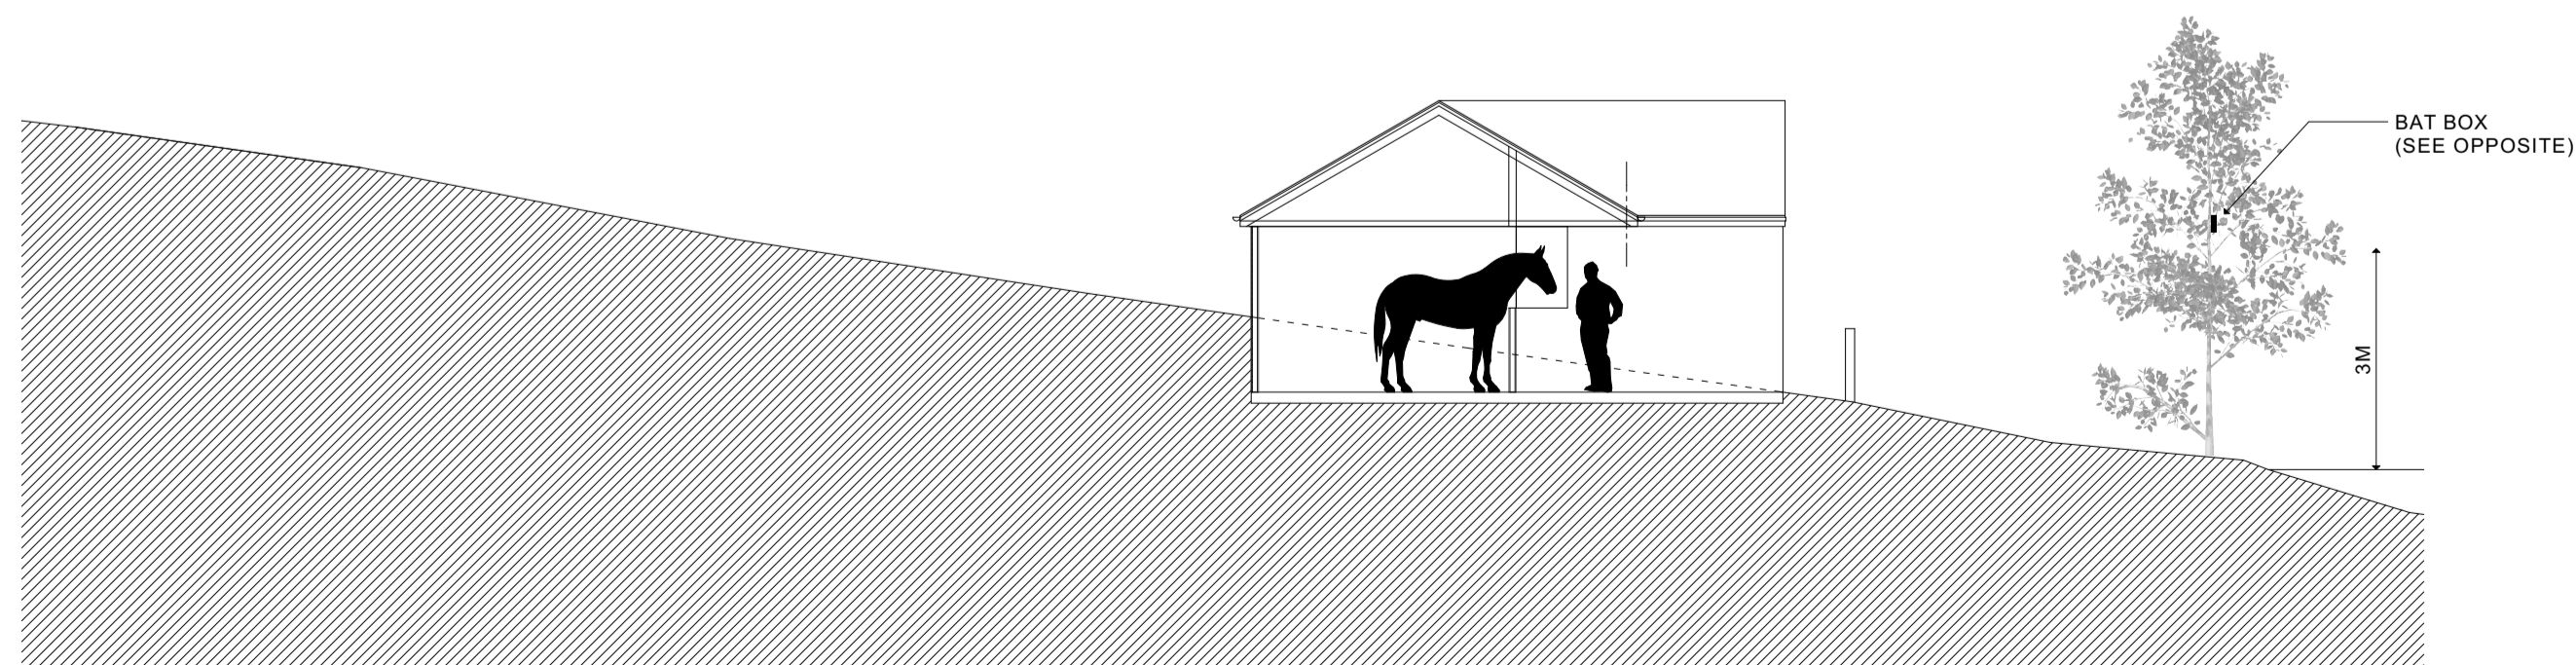

SECTION A-A AS PROPOSED (1:100)




SOUTH ELEVATION

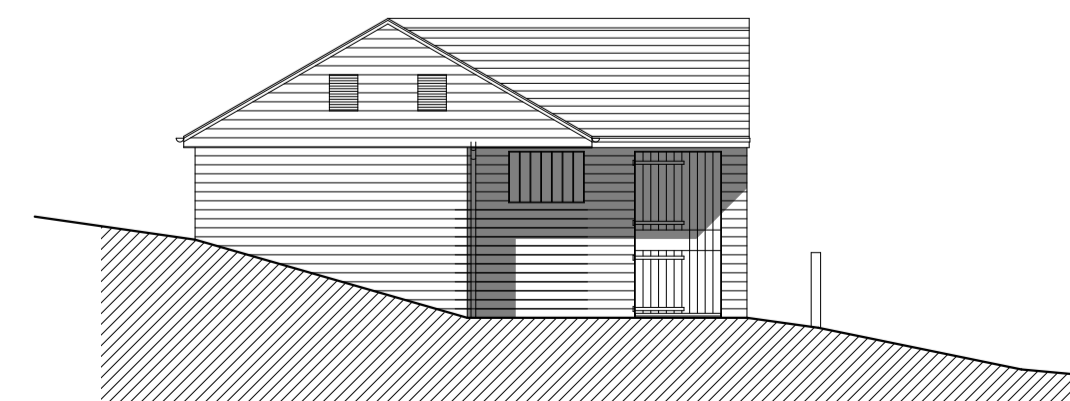


WEST ELEVATION

ELEVATIONS (1:100)

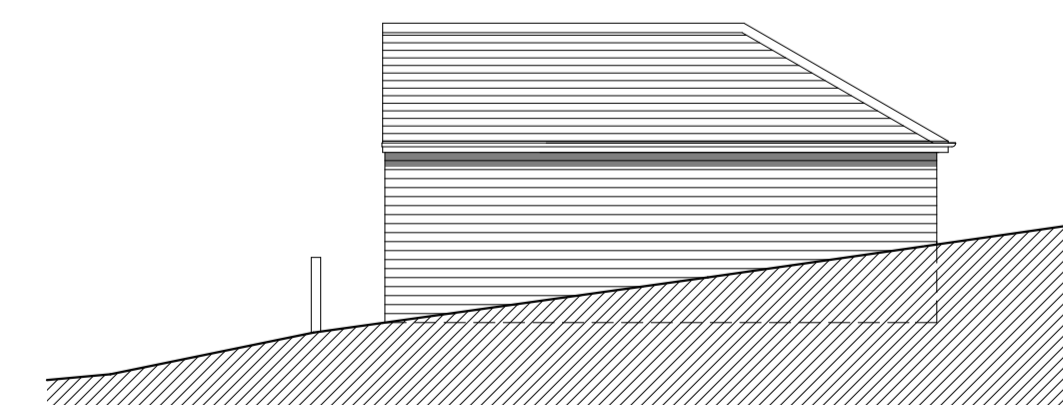

EAST ELEVATION

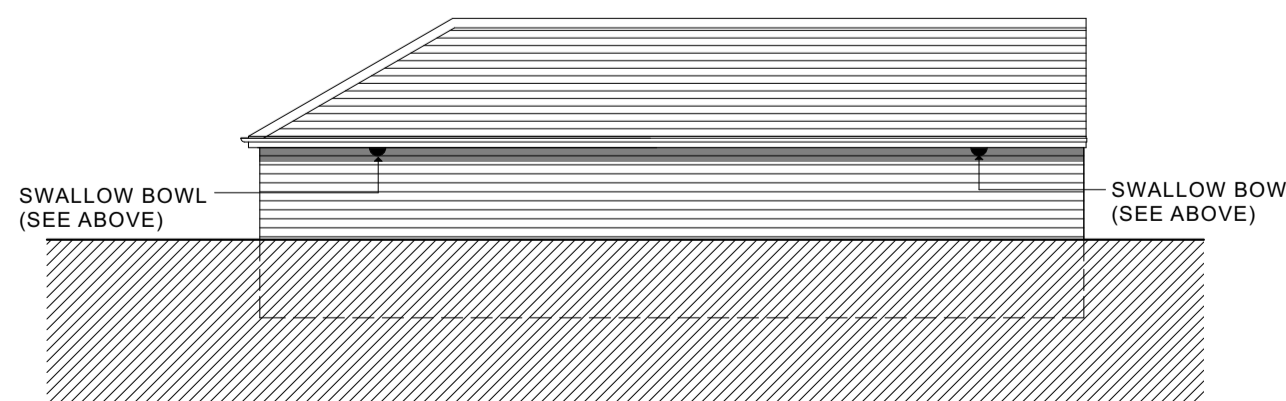

NORTH ELEVATION

JONES CHARTERED

RIBA # ARCHITECTS arb

ARCHITECTURE . PLANNING . CONSERVATION

COPYRIGHT The copyright of this drawing is vested in the architect and must not be reproduced without his consent in writing

NOTE Contractors must verify dimensions before commencing any work, fabrication, ordering or shop drawings. Do not scale from this drawing.

SCHEME
BRAKE MILL FARM, HAGLEY, DY8 2XY
PROPOSED NEW STABLE BUILDING

TITLE
PLANS, SECTION AND ELEVATIONS AS PROPOSED

CLIENT
MR & MRS ARMSON

DRAWING No.
23090 / 04A

DATE DEC 23	SCALE 1:100, 1:200, 1:500 @ A1	STATUS PLANNING
-----------------------	---	---------------------------