


SITE PLAN AS EXISTING (1:200)



BLOCK PLAN AS EXISTING (1:500)

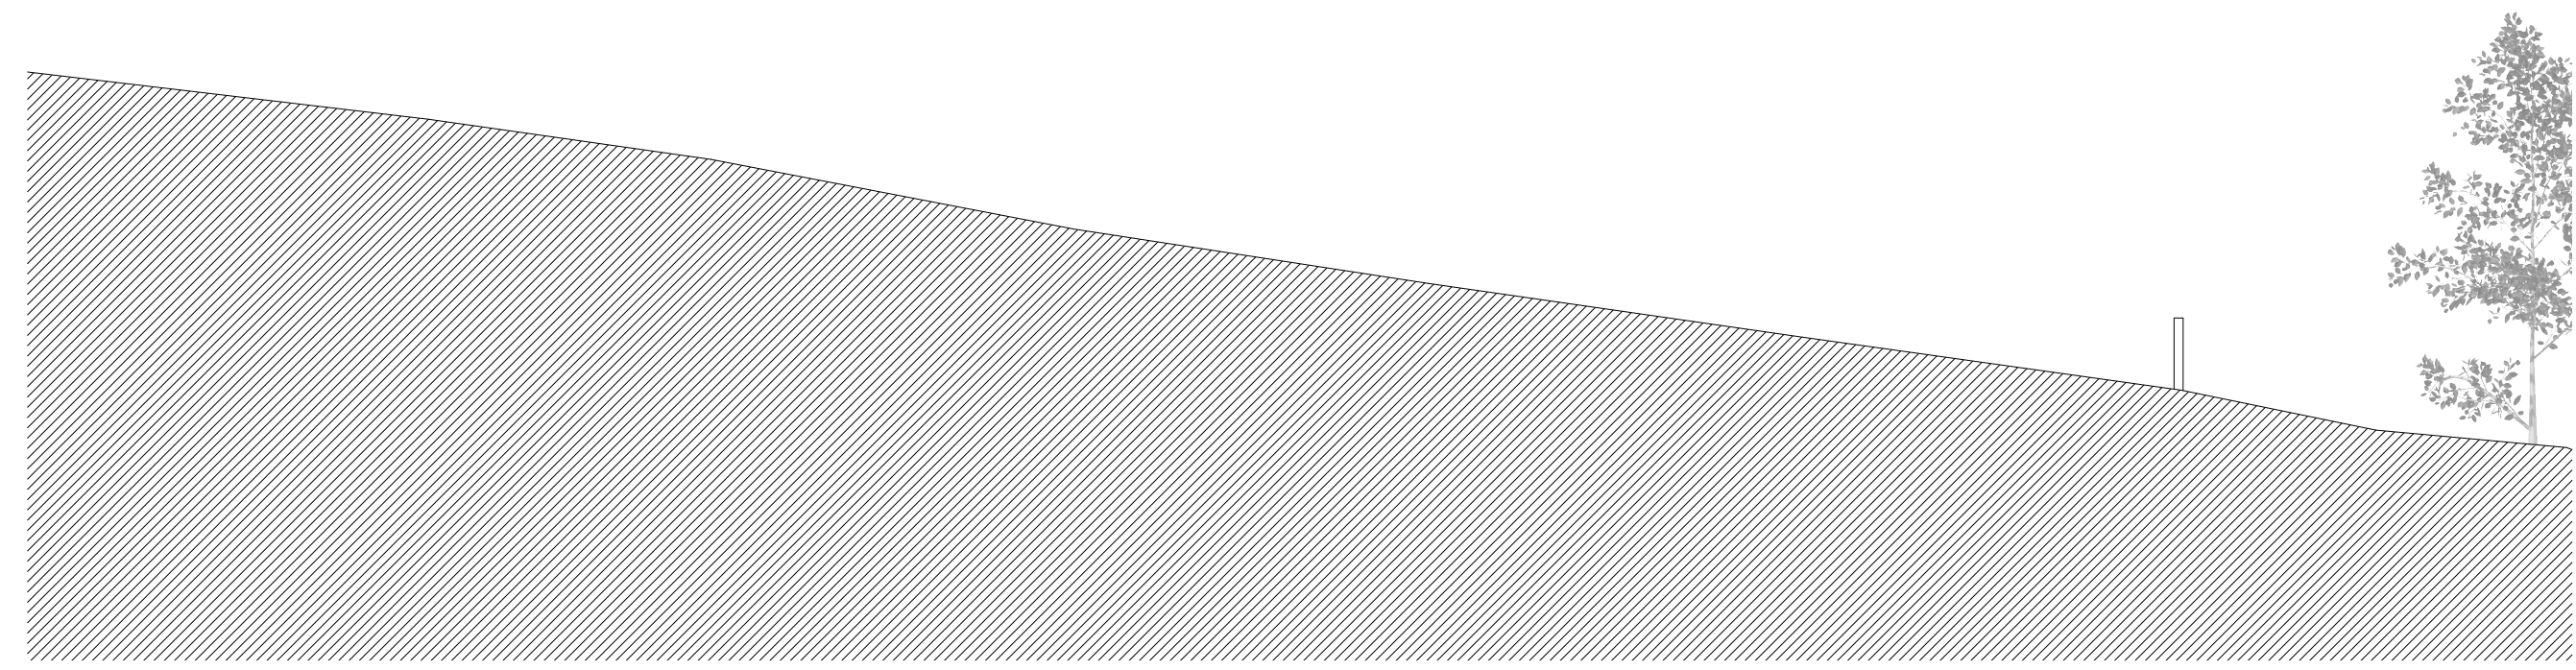

SECTION A-A AS EXISTING (1:100)

YARD ELEVATION

**JONES CHARTERED**

RIBA # ARCHITECTS **arb**  
 ARCHITECTURE . PLANNING . CONSERVATION

**COPYRIGHT** The copyright of this drawing is vested in the architect and must not be reproduced without his consent in writing  
**NOTE** Contractors must verify dimensions before commencing any work, fabrication, ordering or shop drawings. Do not scale from this drawing.

**SCHEME**  
 BRAKE MILL FARM, HAGLEY, DY8 2XY  
 PROPOSED NEW STABLE BUILDING

**TITLE**  
 PLANS AND SECTION AS EXISTING

**CLIENT**  
 MR & MRS ARMSON

**DRAWING No.**  
 23090 / 03

DATE	SCALE	STATUS
DEC 23	1:200, 1:100, 1:500 @ A1	PLANNING