



EXISTING ELEVATIONS - SCALE 1:100

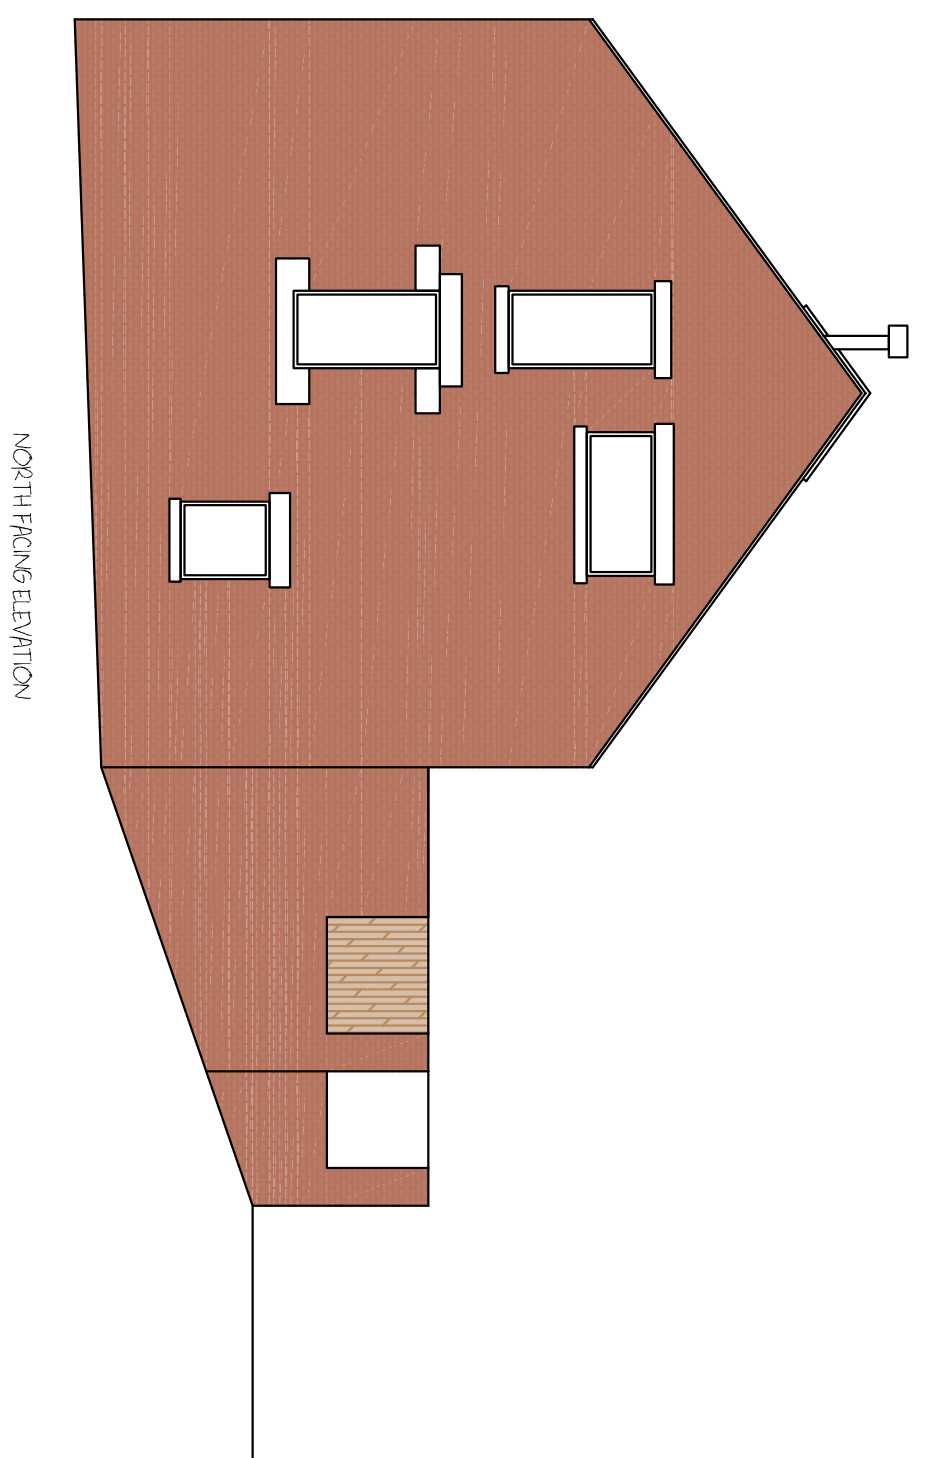


NORTH FRONT ELEVATION

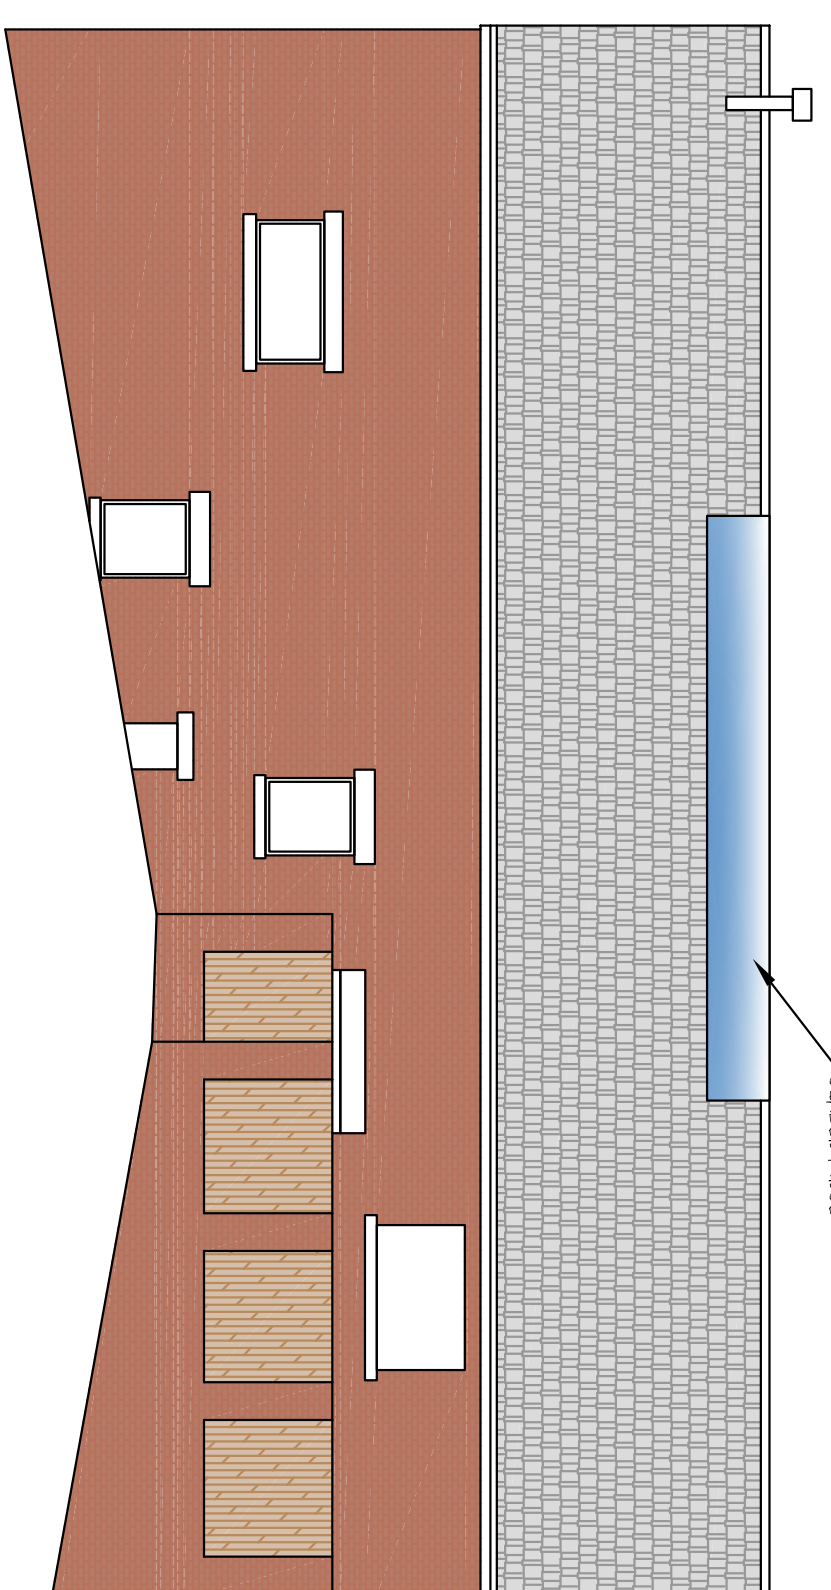


GLAZED RIDGE

WEST FRONT ELEVATION

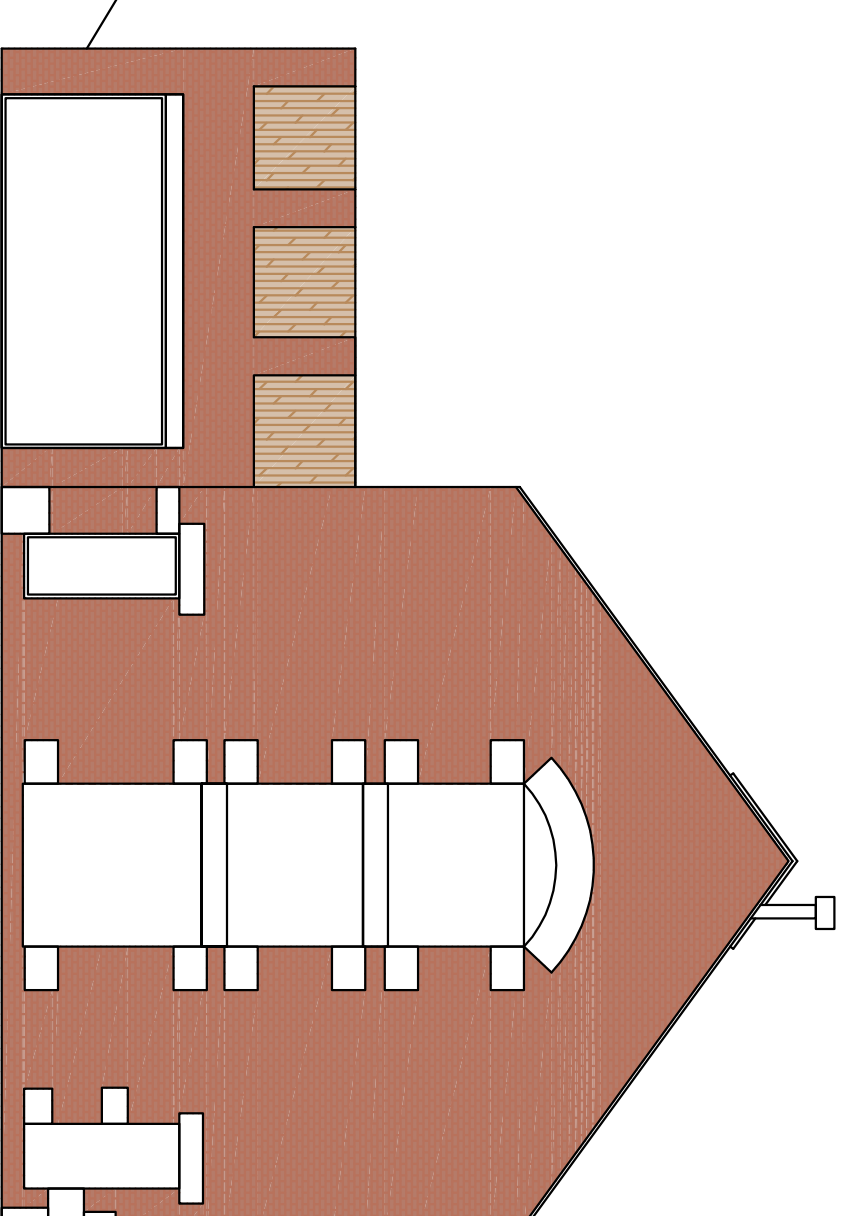


SOUTH FRONT ELEVATION

PROPOSED ELEVATIONS - SCALE 1:100

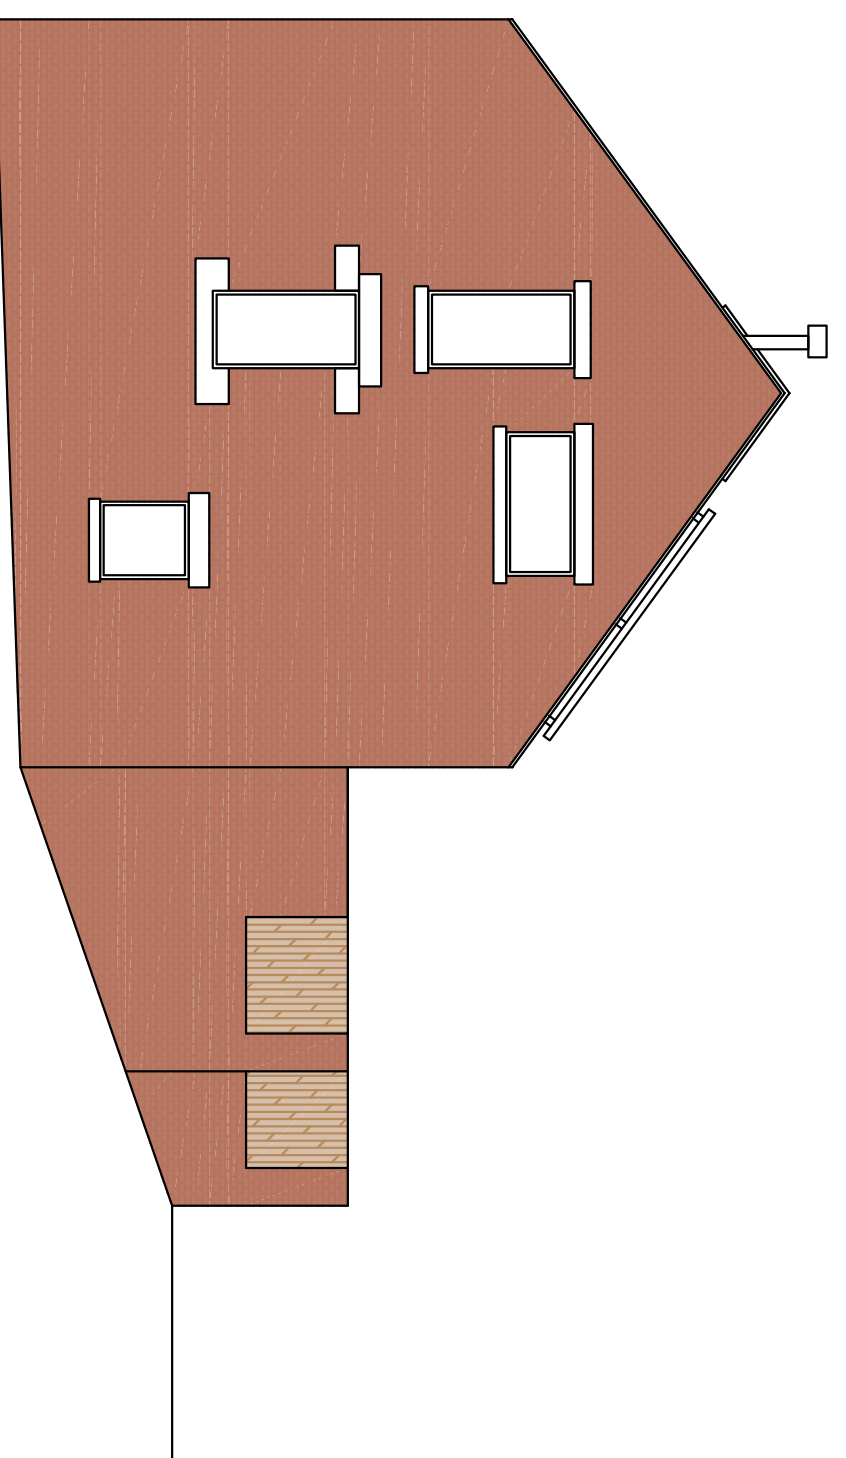


NORTH FRONT ELEVATION

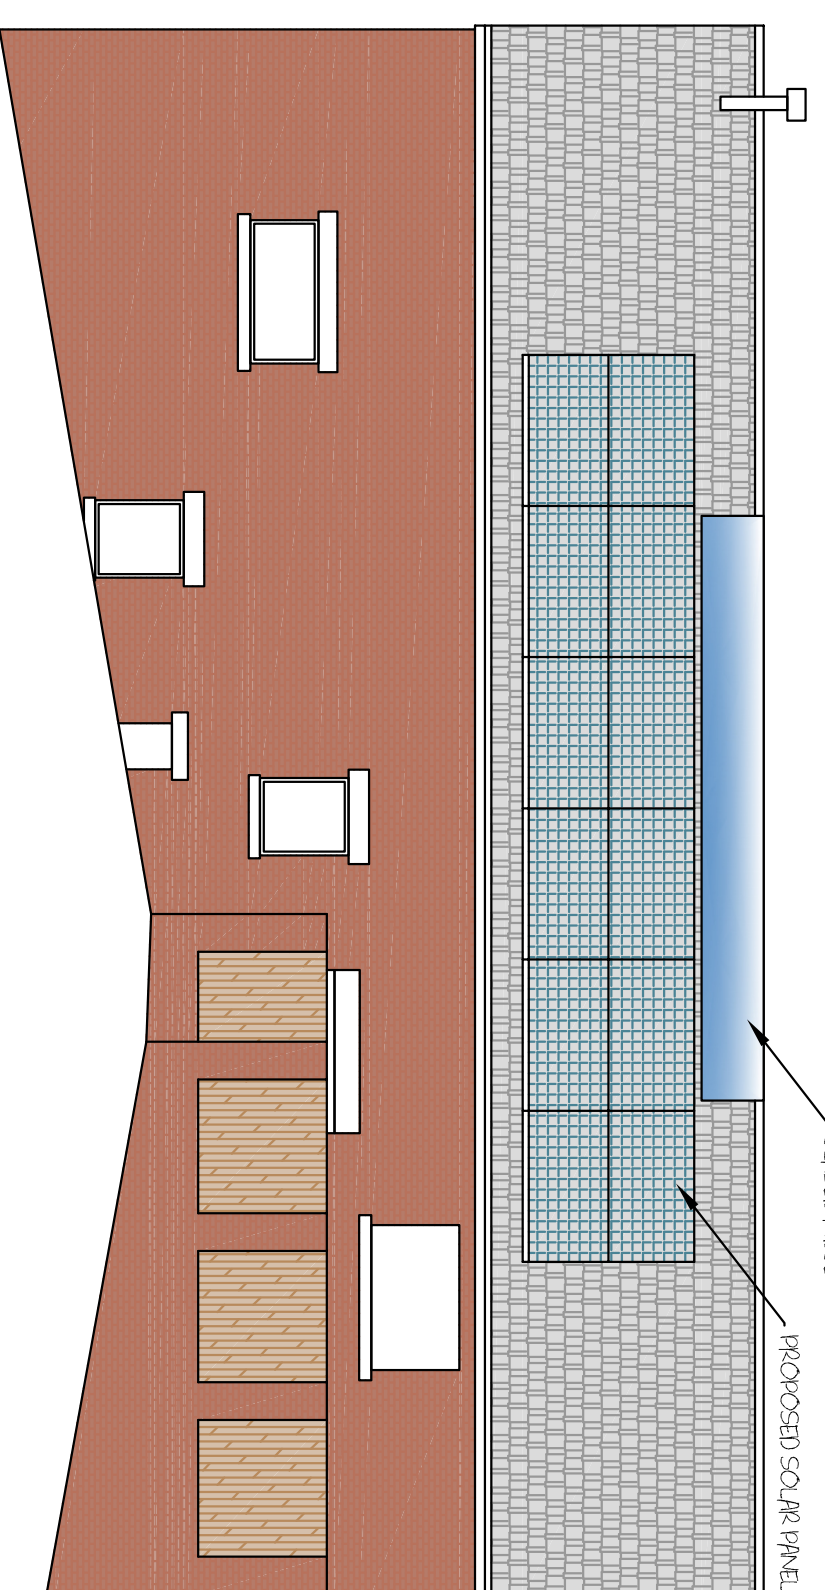

GLAZED RIDGE

PROPOSED SOLAR PANELS

WEST FRONT ELEVATION

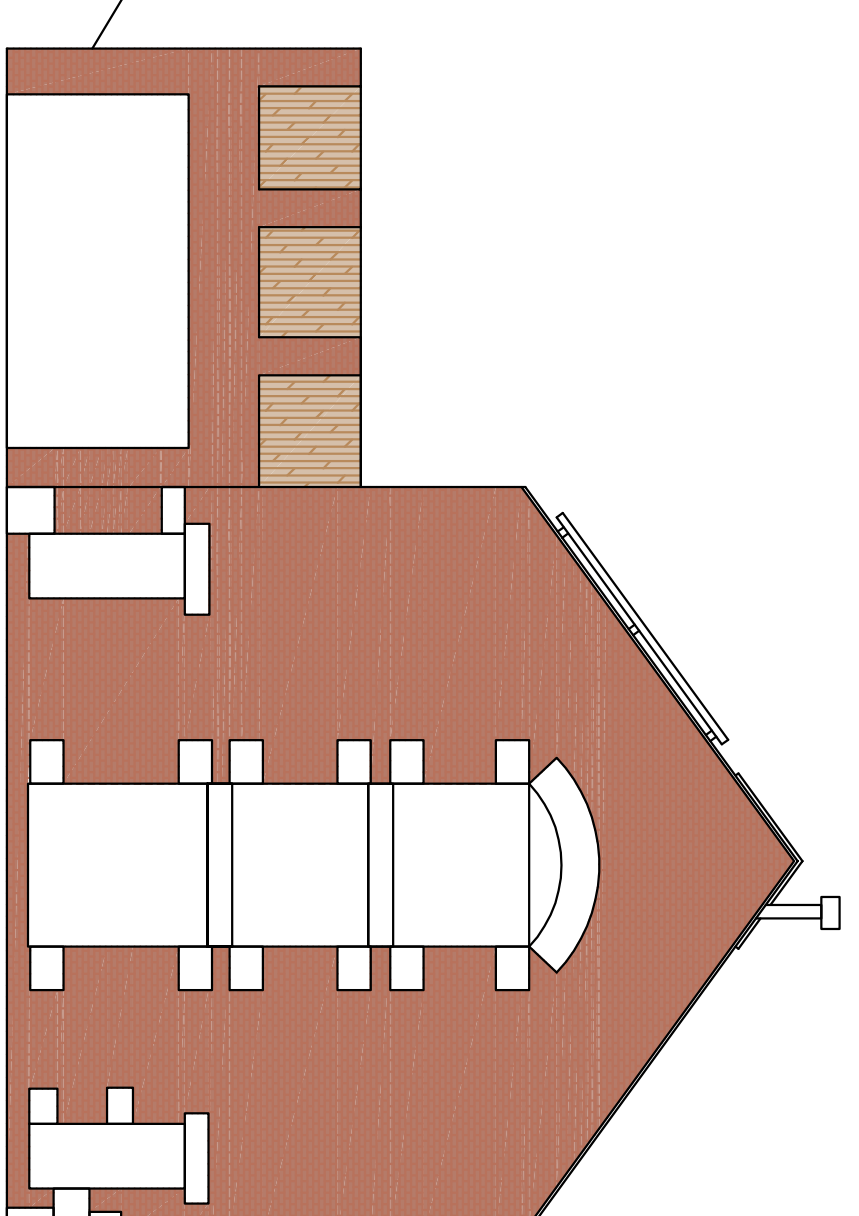

SOUTH FRONT ELEVATION

Camfield, Ingsal Lane, Hornblotton, Lancashire FY6 9BS	
info@betterinteriorliving.com 01253 700500	
DATE: MARCH 2024	GRANAGE FARM BARN
DWG No: LF/11/2401	STABLES
SCALE: 1:100	POULTON LE FYLDE
PAPER SIZE: A1	LANCASHIRE
	FY6 01Q