
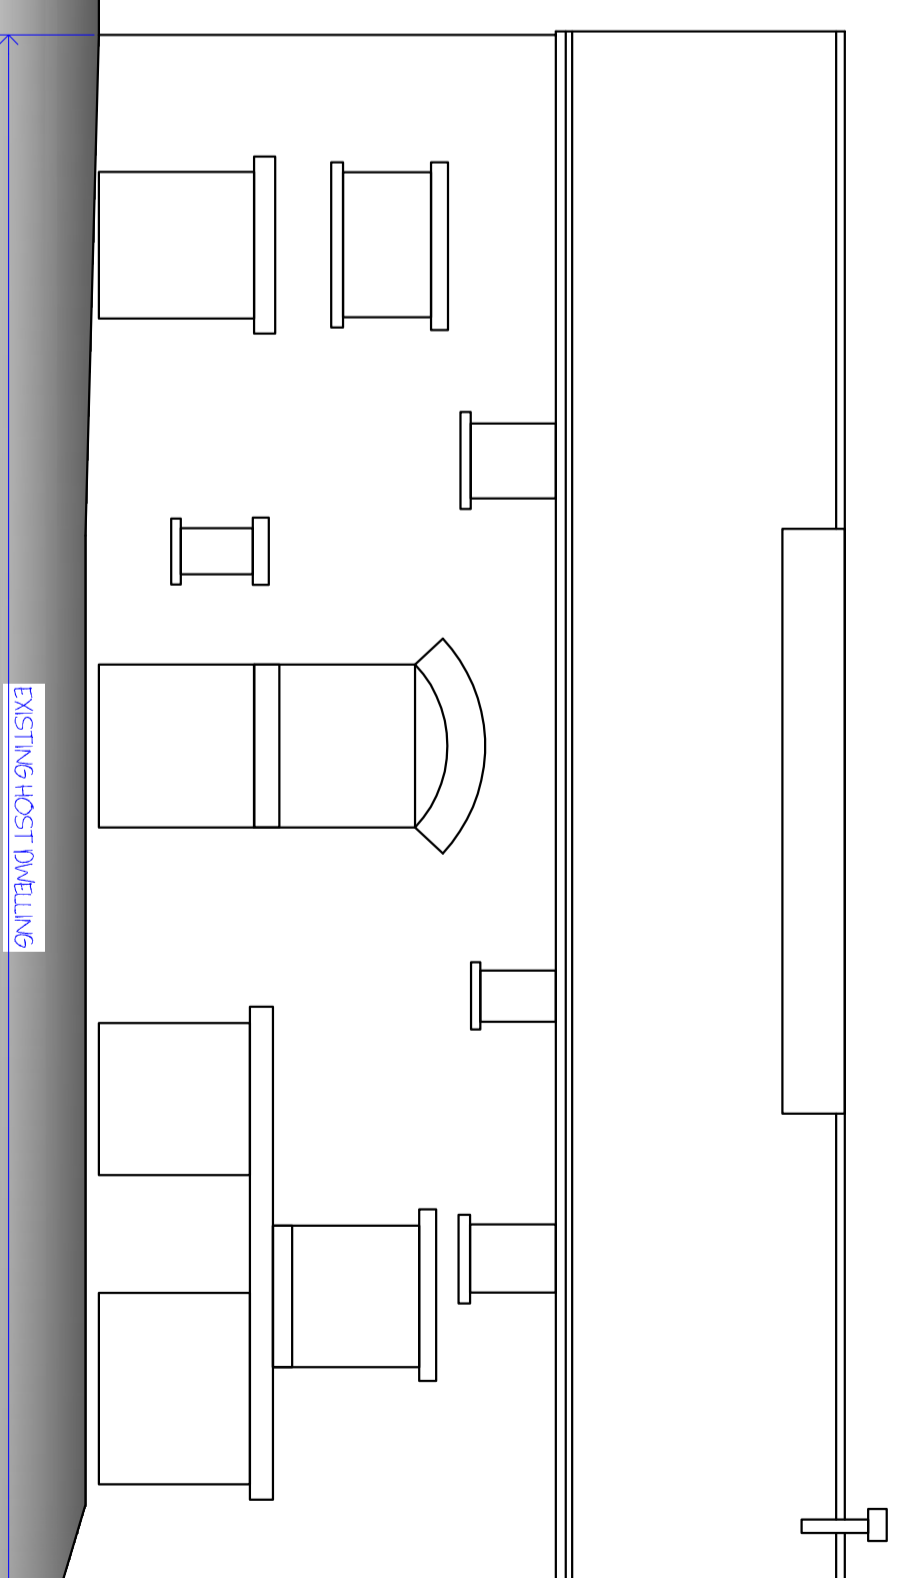




PROPOSED ELEVATION VIEW A-A

SCALE 1:100

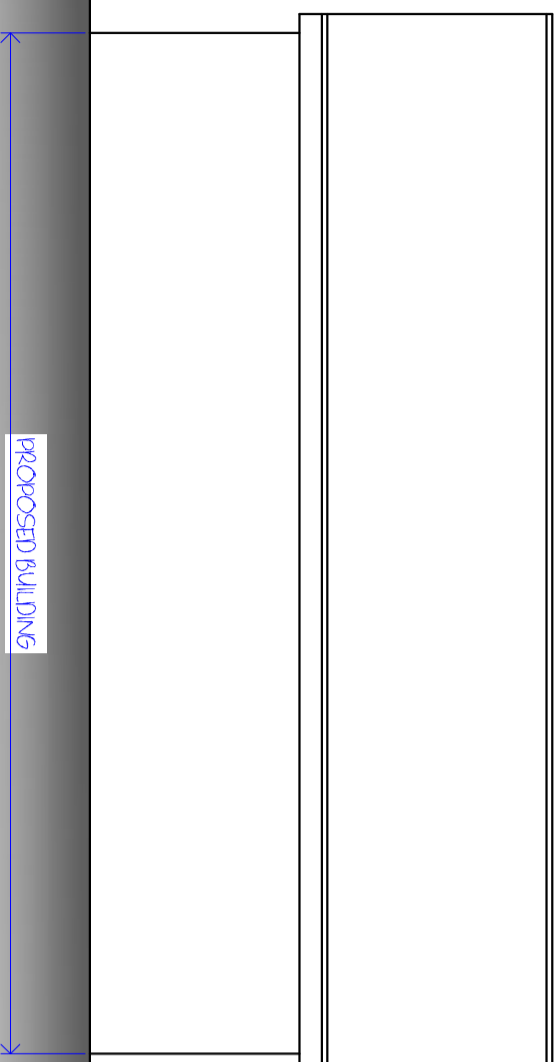

SITE PLAN

SCALE 1:500

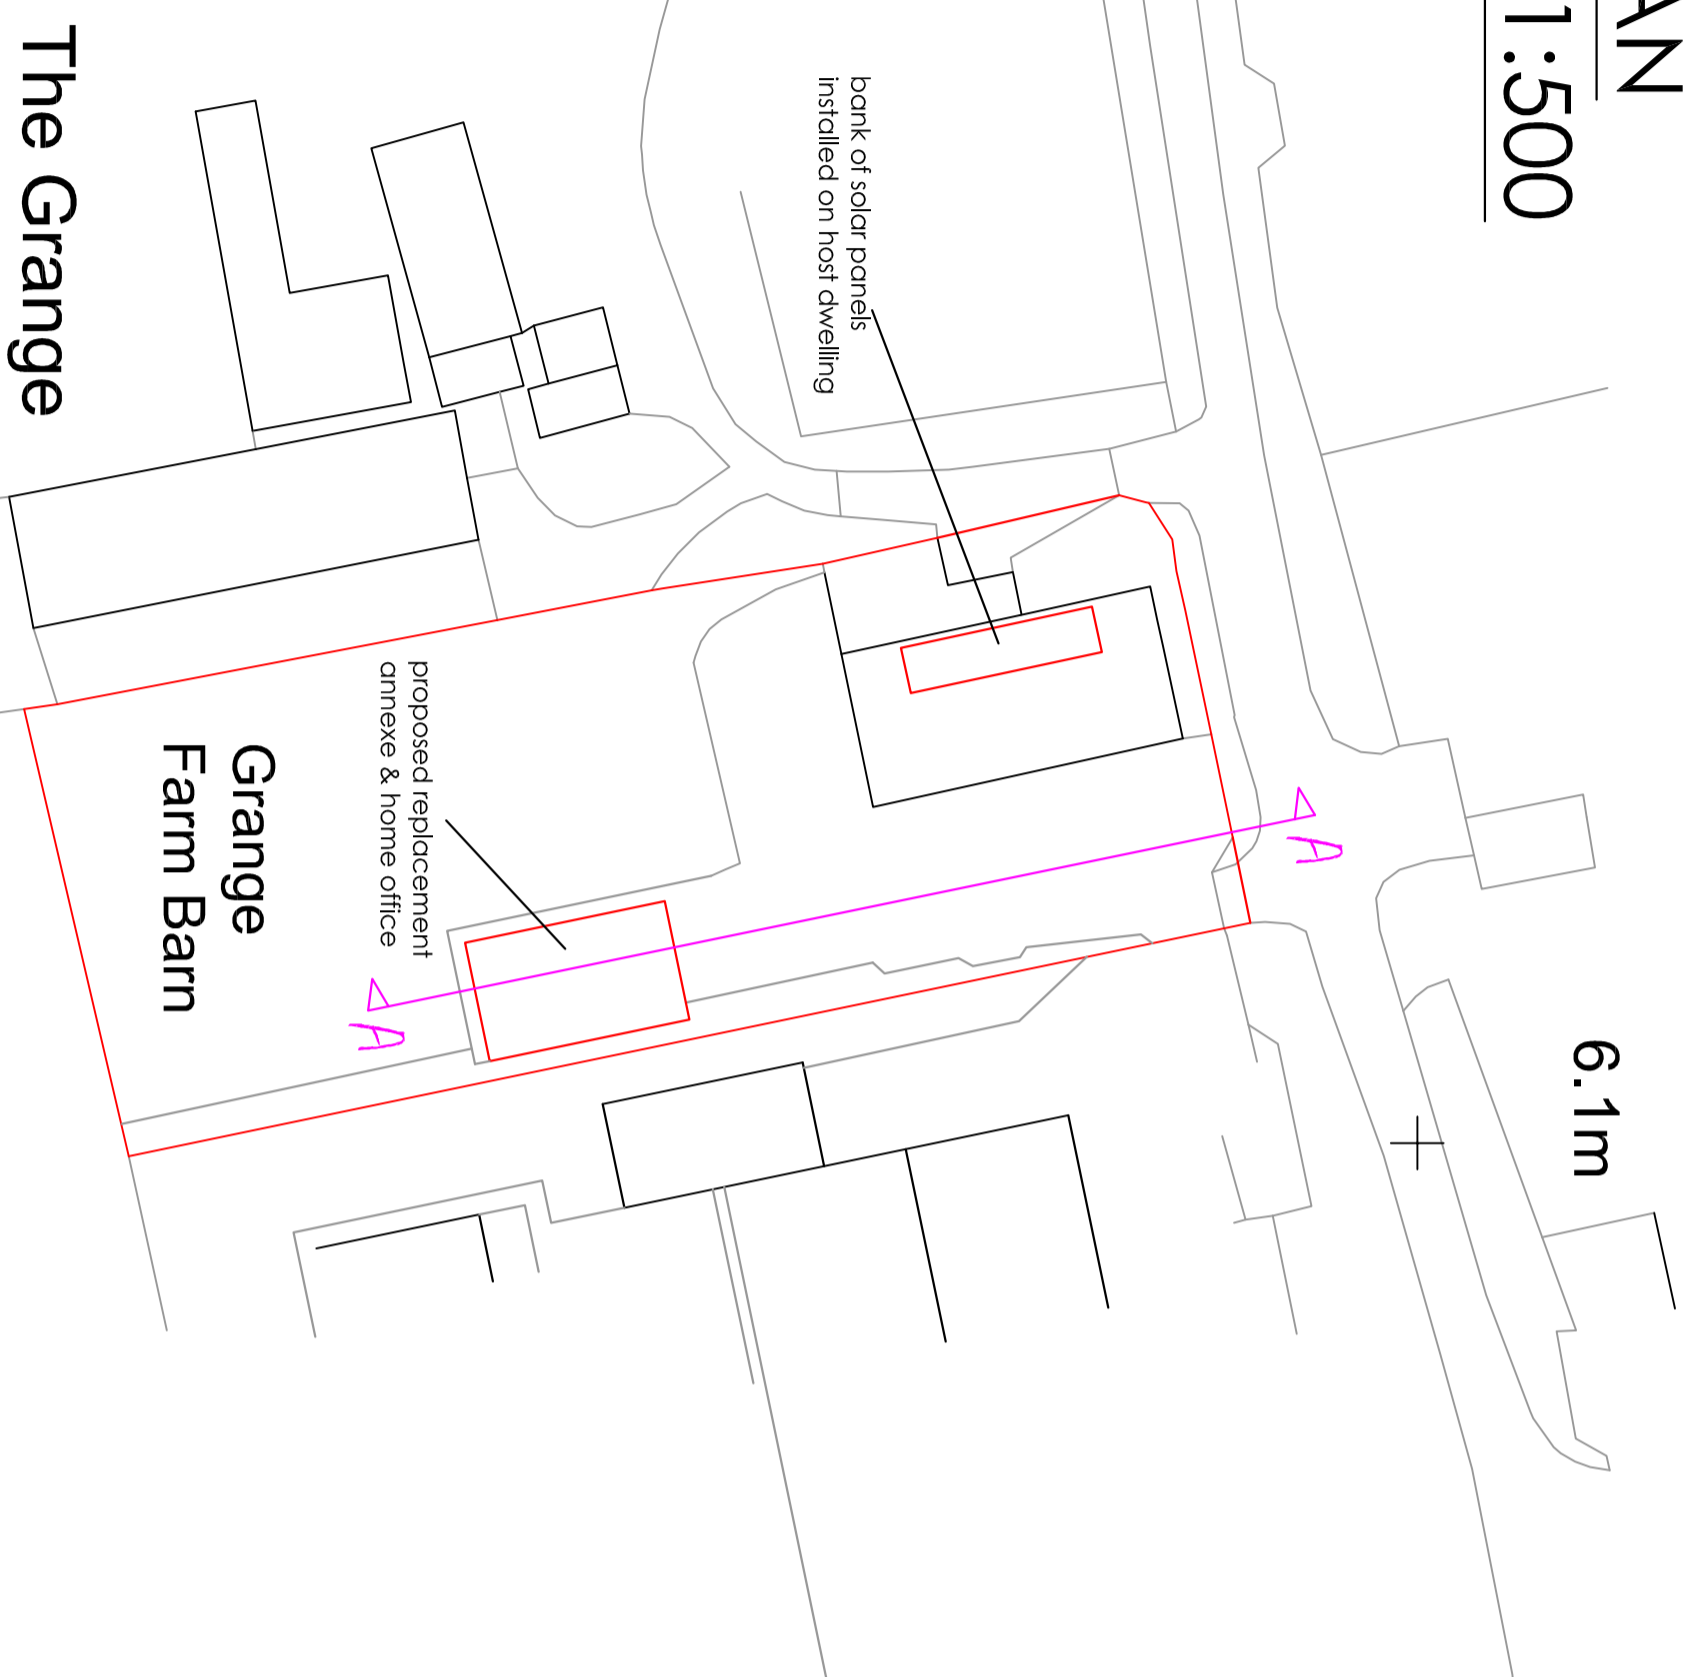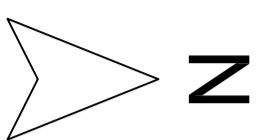

Cawfield, Ingal Lane, Hambleton, Lancashire FY6 9B5	
info@leeferentorplanning.com	01253 700500
DATE: MARCH 2024	GRANGE FARM BARN
DWG No: LF/LY/3412	GRANGE LANE
SCALE: 1:100 & 1:500	STALMINE
PAPER SIZE: A2	POULTON LE FULDE
	LANCASHIRE
	Fyle 019