


PROPOSED PLAN, ELEVATIONS & SITE PLAN




1:50 PROPOSED FRONT ELEVATION
Facing South

 

1:50 PROPOSED SIDE ELEVATION
Facing East




1:50 PROPOSED REAR ELEVATION
Facing North

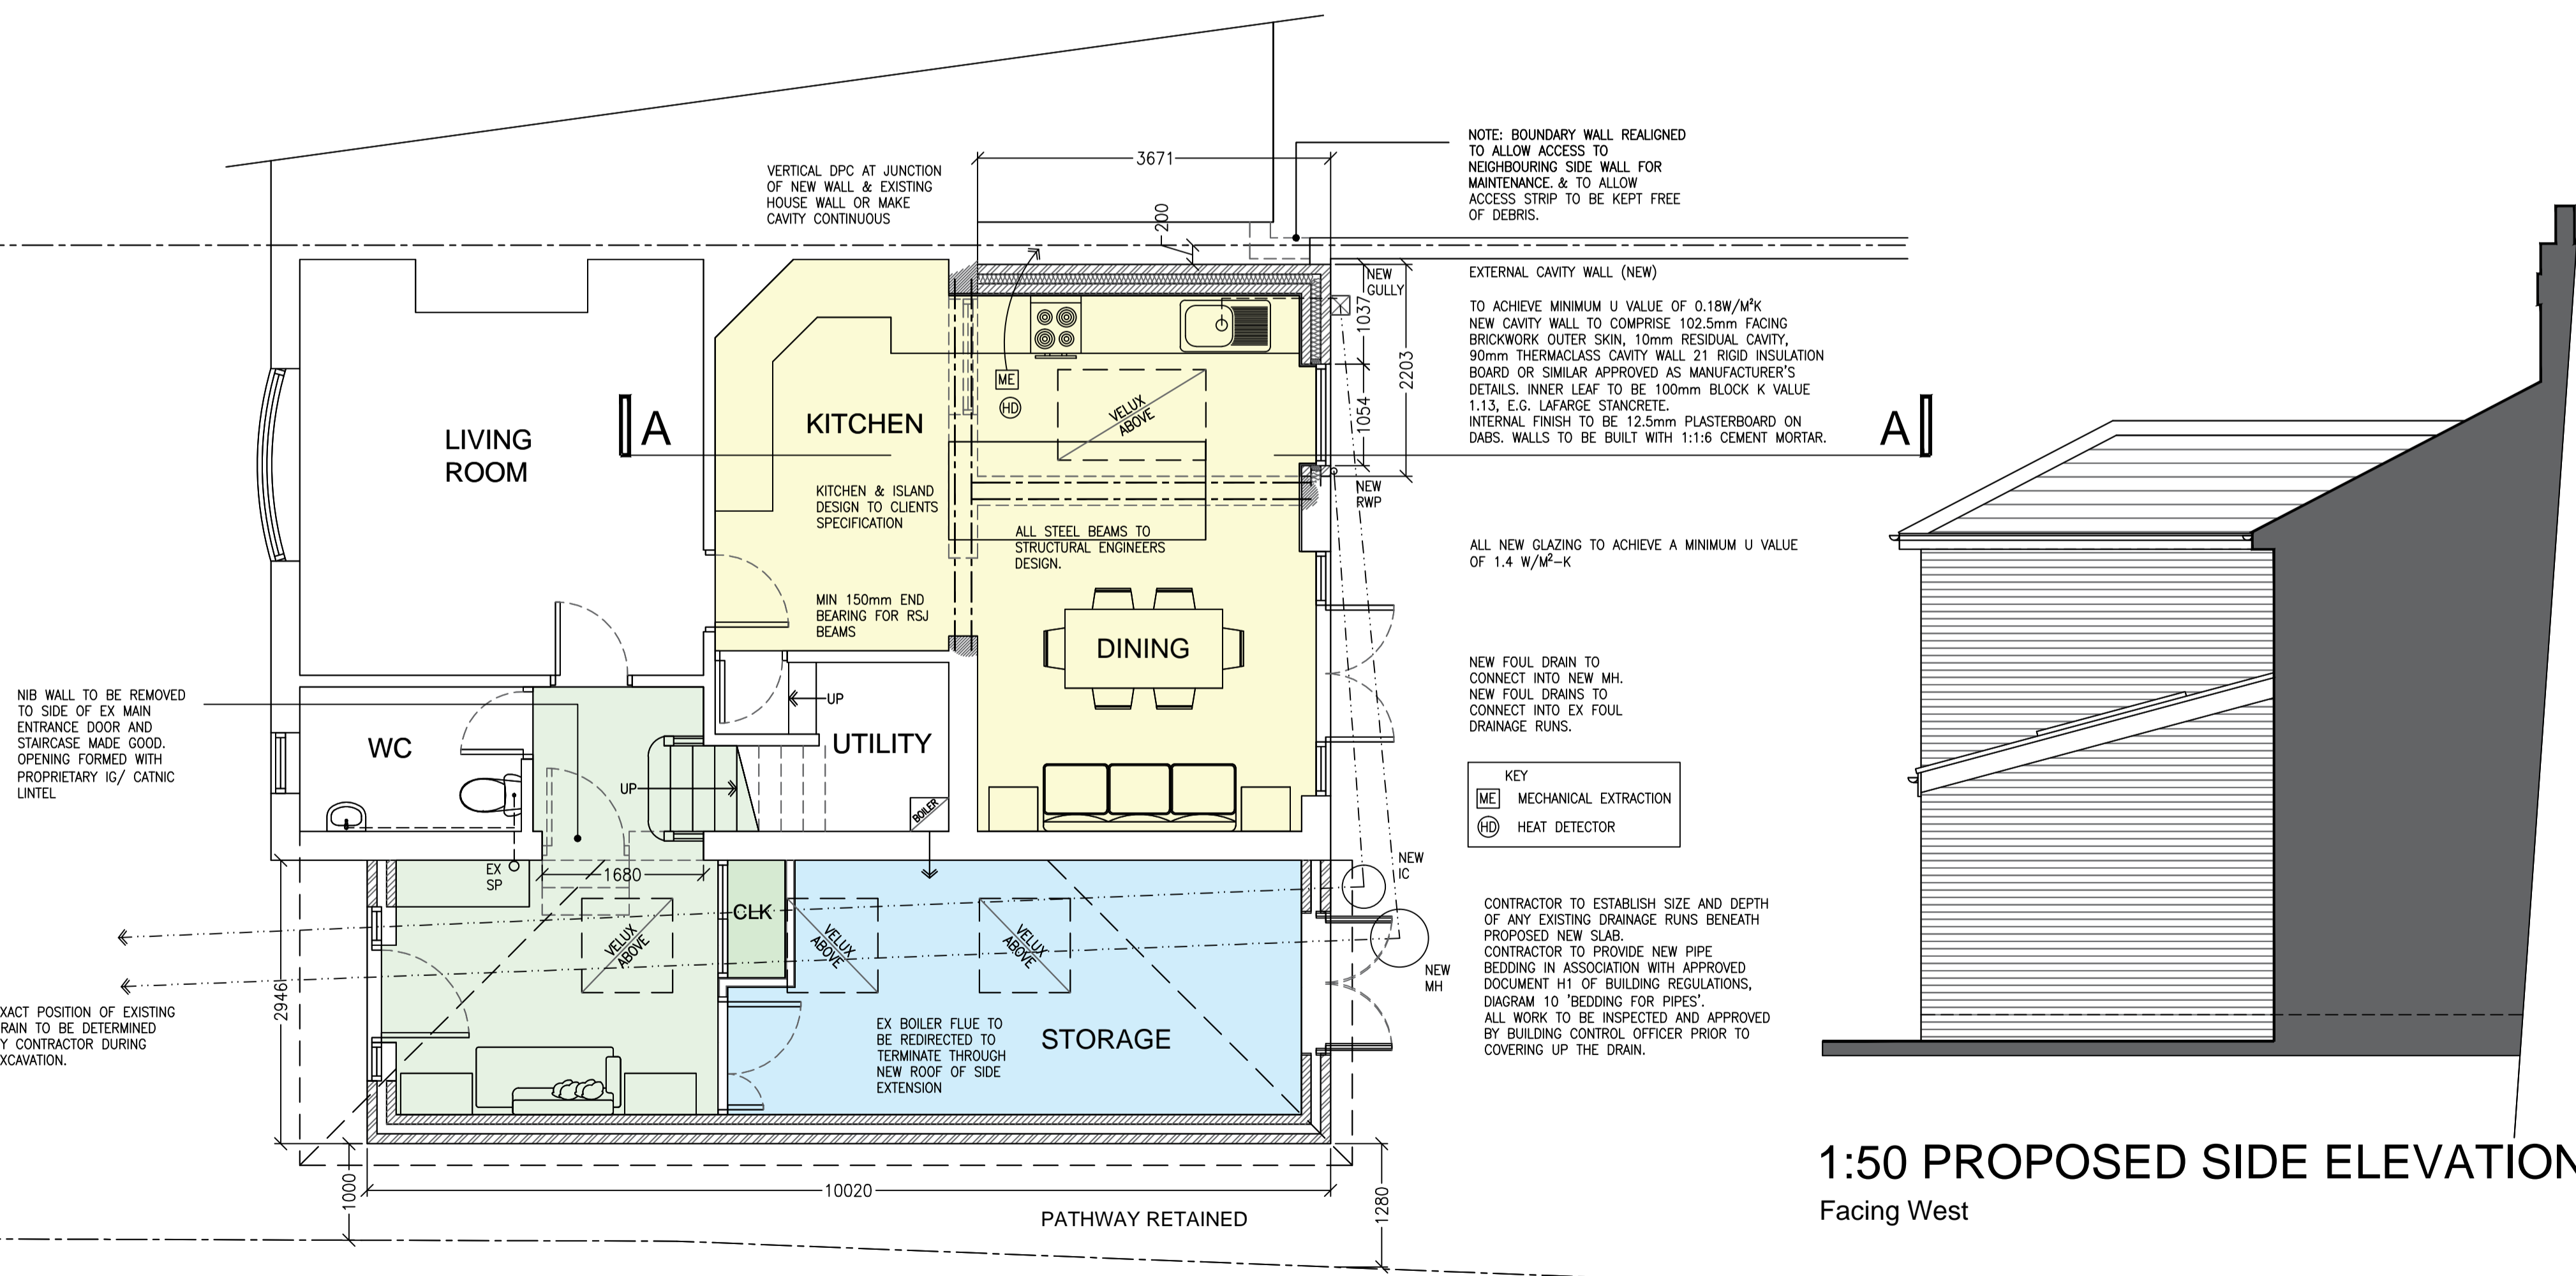

1:50 PROPOSED GROUND FLOOR PLAN

1:50 PROPOSED SIDE ELEVATION
Facing West

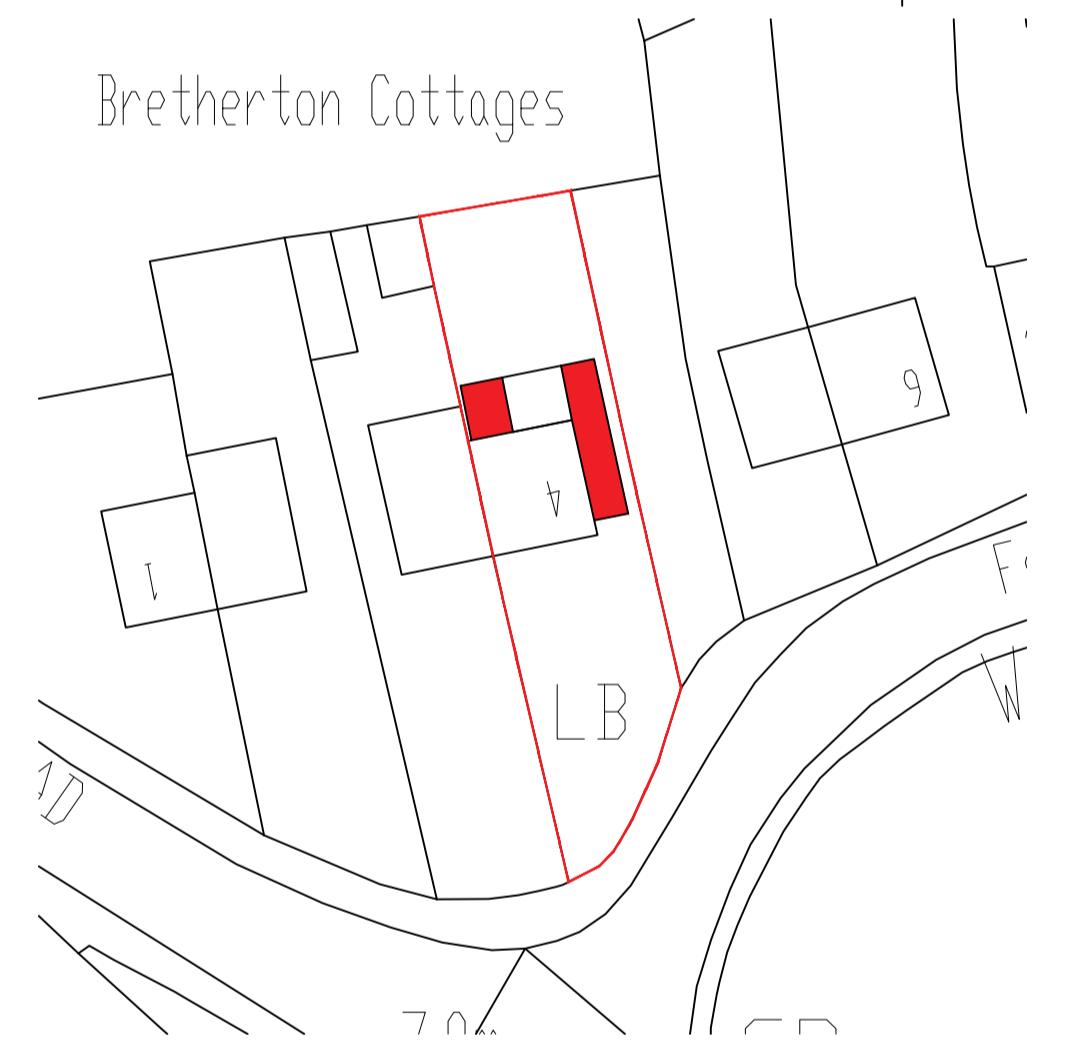

1:500 PROPOSED SITE PLAN

THIS DRAWING AND ITS CONTENTS ARE AND REMAIN THE COPYRIGHT OF LINDSAY F ORAM CHARTERED ARCHITECT LIMITED. DO NOT SCALE. IF IN DOUBT SEEK CLARIFICATION.

Lindsay F Oram BA(Hons), BArch, ARB, RIBA
Chartered Architect
FYCreatives
154-158 Church Street
Blackpool
Lancashire
FY1 3PS
T: 07479 194983
oramarchitect@gmail.com

CLIENT
MR & MRS JONES

PROJECT
**PROPOSED REAR & SIDE EXTENSIONS
4 BRETHERTON COTTAGES
RAIKES ROAD
THORNTON CLEVELEYS**

DRAWING TITLE
PROPOSED PLAN, ELEVATIONS & SITE PLAN

DATE: MARCH 24 DRAWN: LFO SCALE: @ A1
DRAWING NUMBER: 777-02

PRE-TENDER ISSUE CONSTRUCTION ISSUE
TENDER ISSUE AS-BUILT DRAWINGS

PROPOSED REAR & SIDE EXTENSIONS 4 BRETHERTON COTTAGE, RAIKES ROAD, THORNTON CLEVELEYS FOR MR & MRS JONES