


Location Plan Scale 1:1250

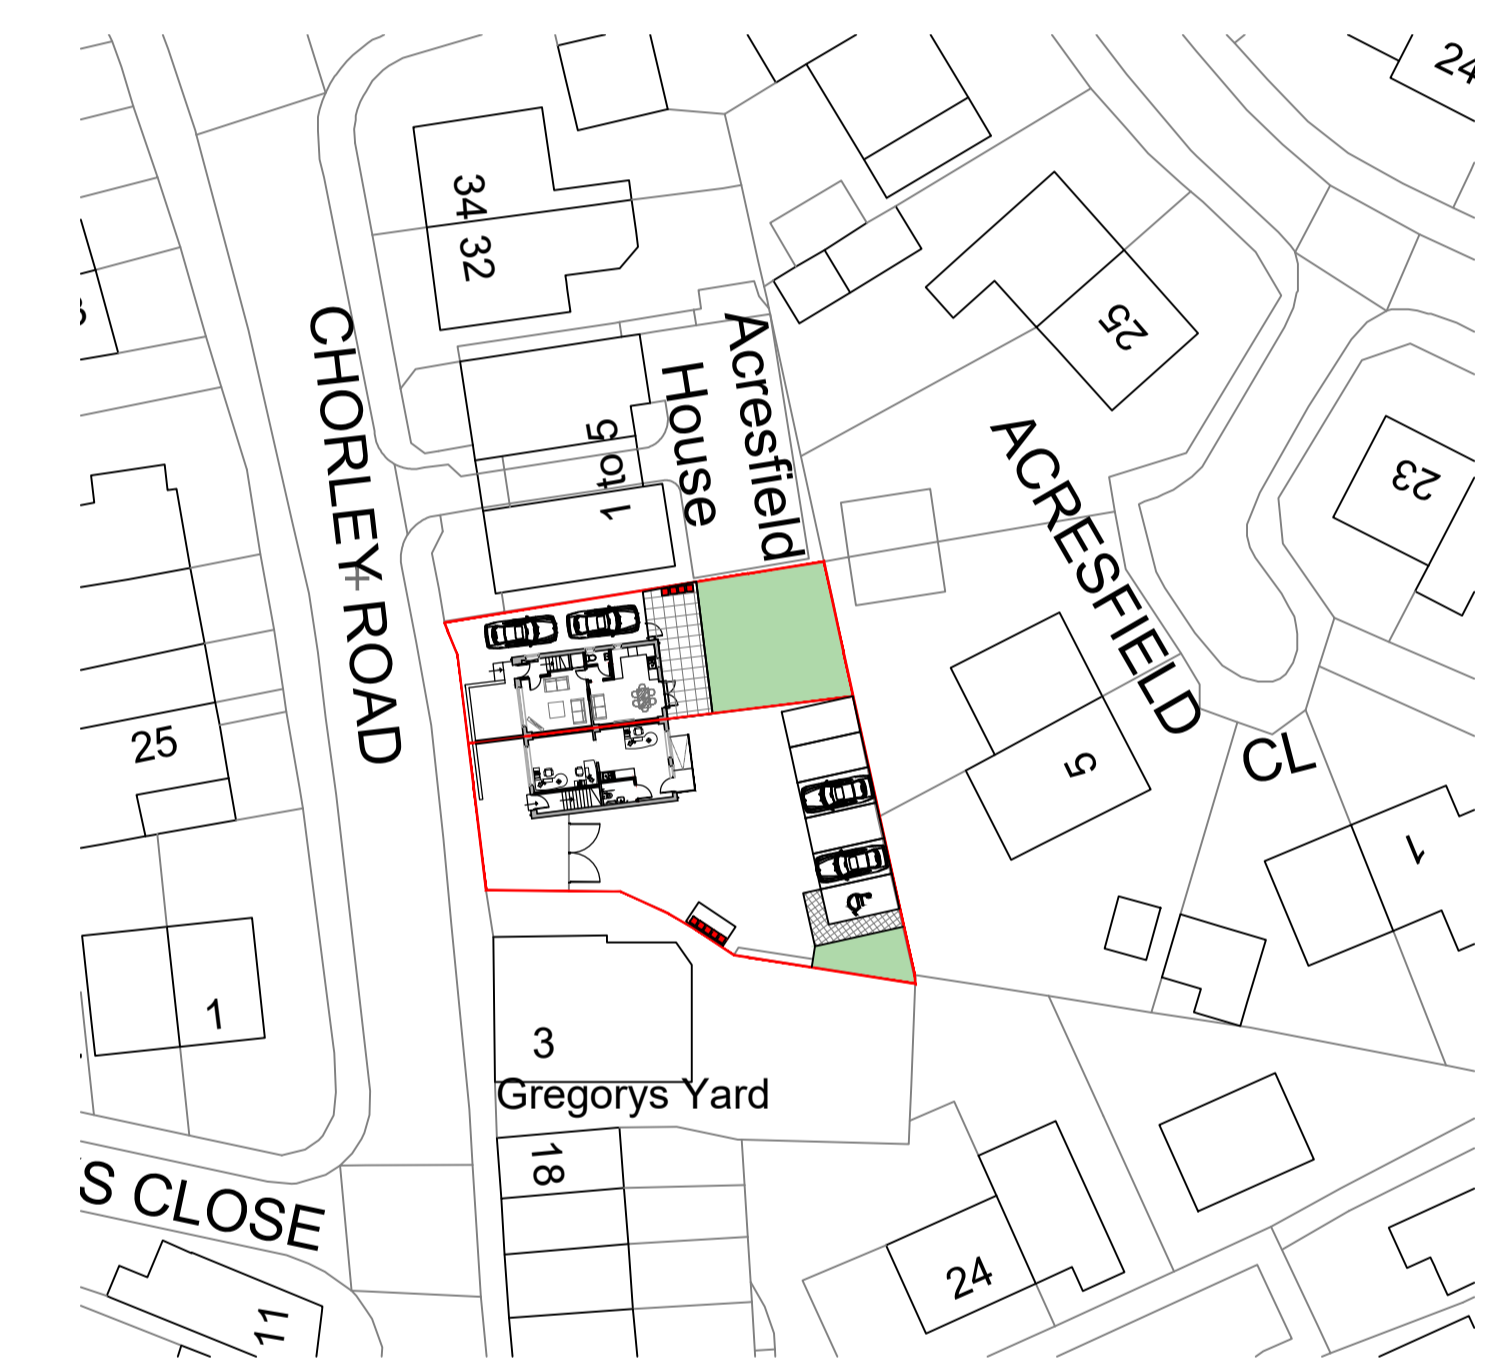

Block Plan Scale 1:500


2) All dimensions shown on this drawing are in meters/millimeters unless otherwise noted.
 3) The contractor is to confirm all dimensions on site prior to commencing work and advise of any discrepancies immediately to the Architect.

OGDEN DESIGN CONSULTANTS
 T : 07968493550
 E : RYAN@OGDENDESIGN.CO.UK
 W : WWW.OGDENDESIGNCONSULTANTS.CO.UK


PROJECT
 24-26 Chorley Road
 Blackrod, Bolton
 BL6 5JS

DRAWING TITLE
 Proposed Plans and Elevations


DATE	October 2023	DRAWN BY	RCO
SCALE	1:50/75@A1	CHECKED	RO
DWG No	1348 -L01(002)	REVISION	-

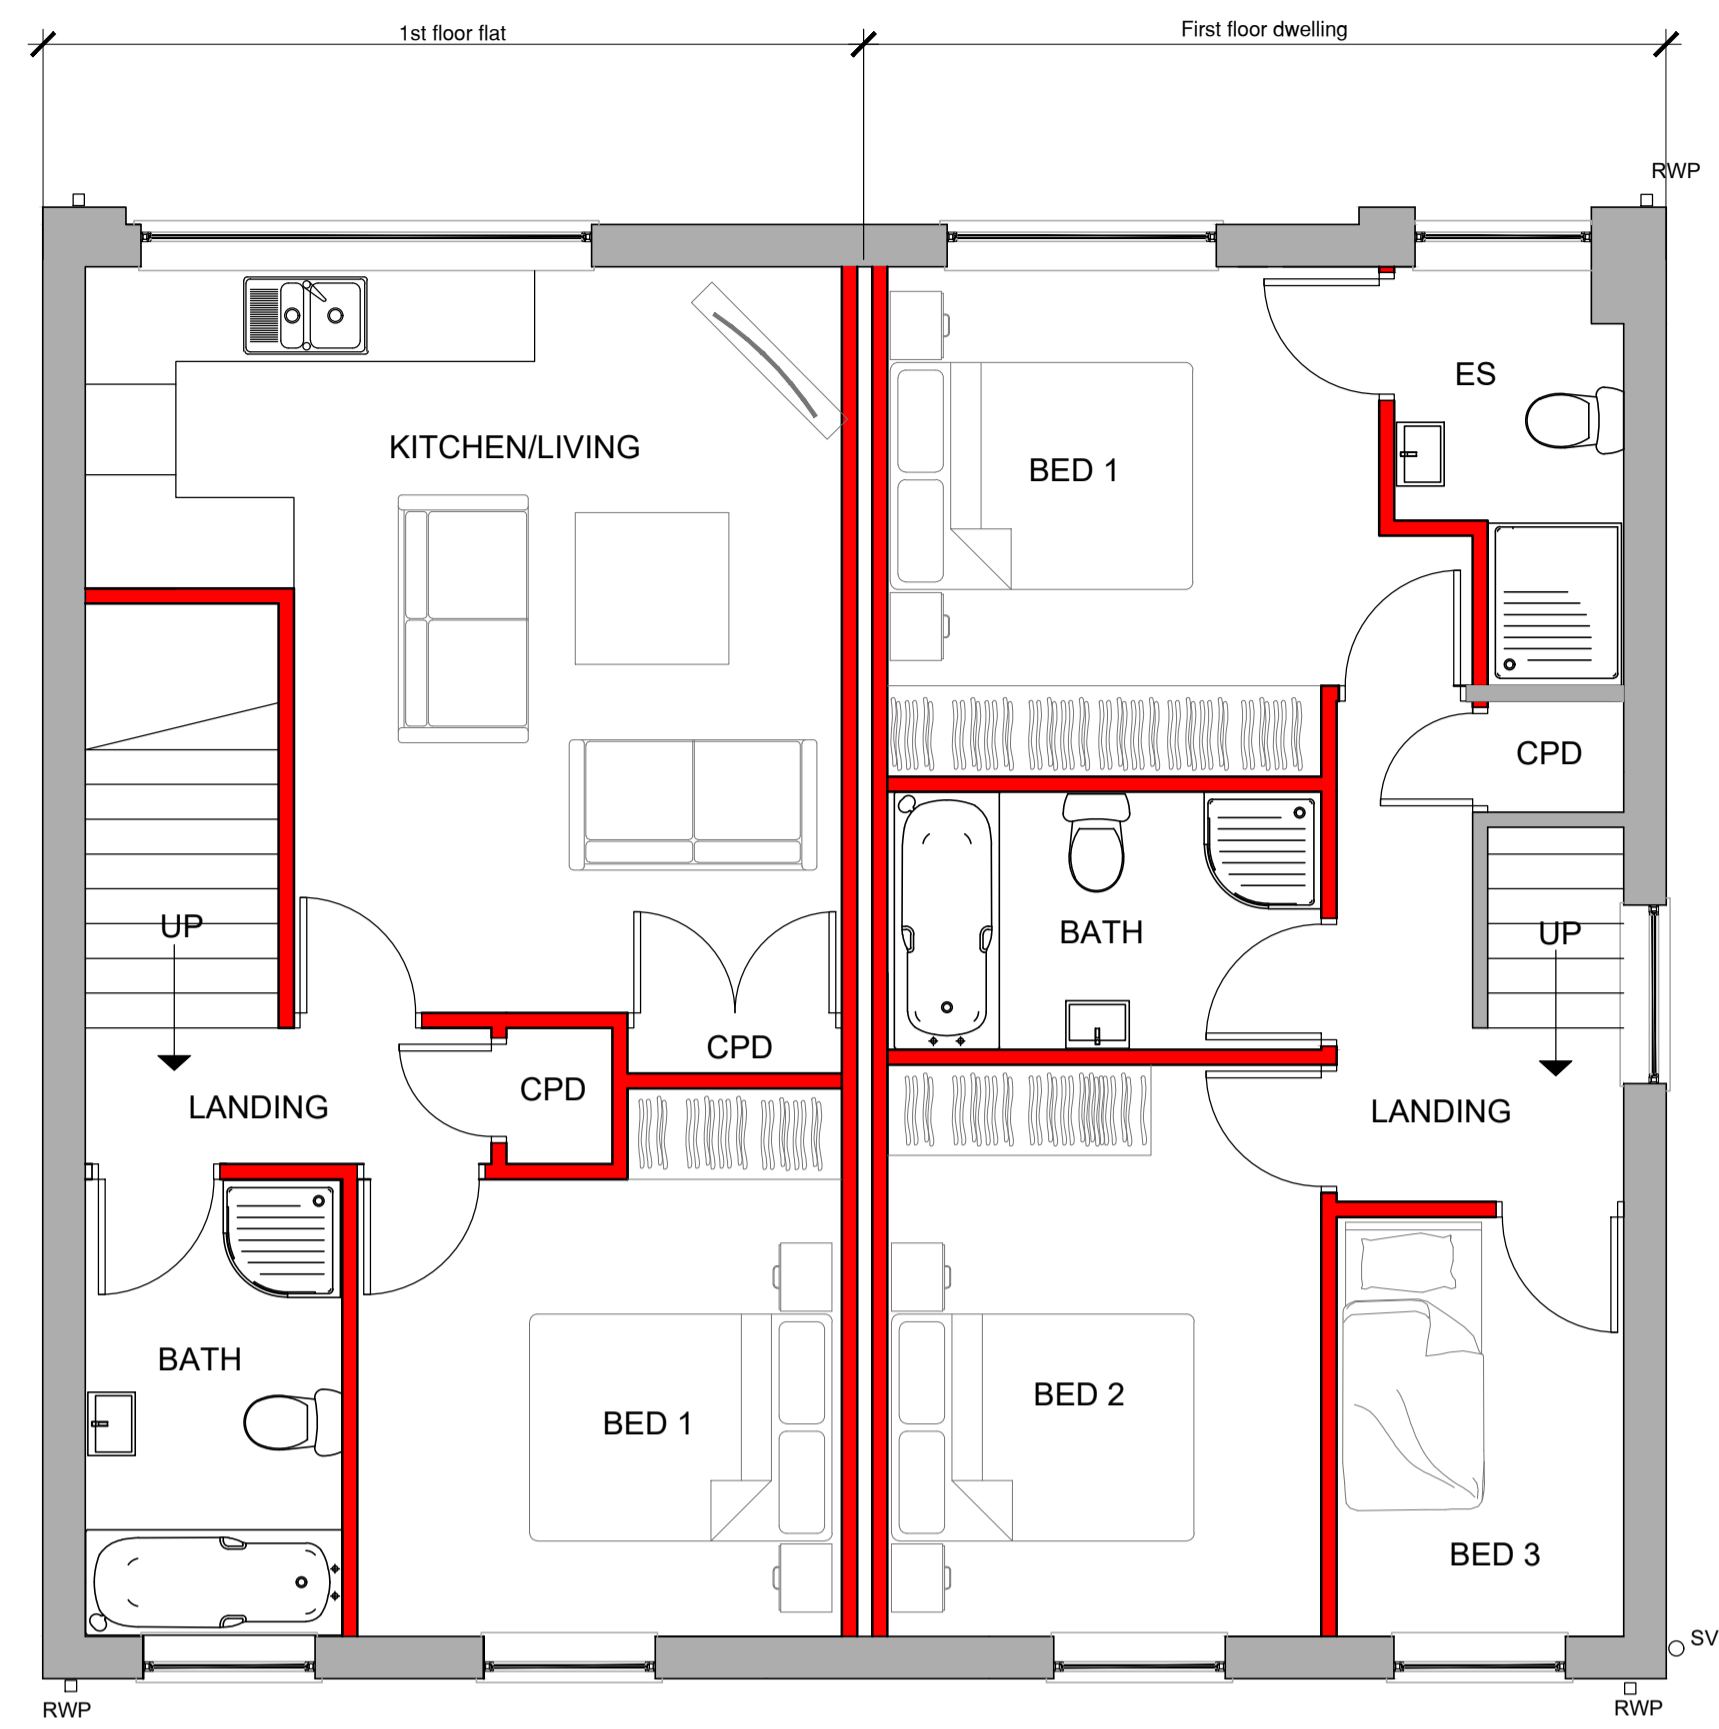


Proposed First Floor Plan Scale 1:50

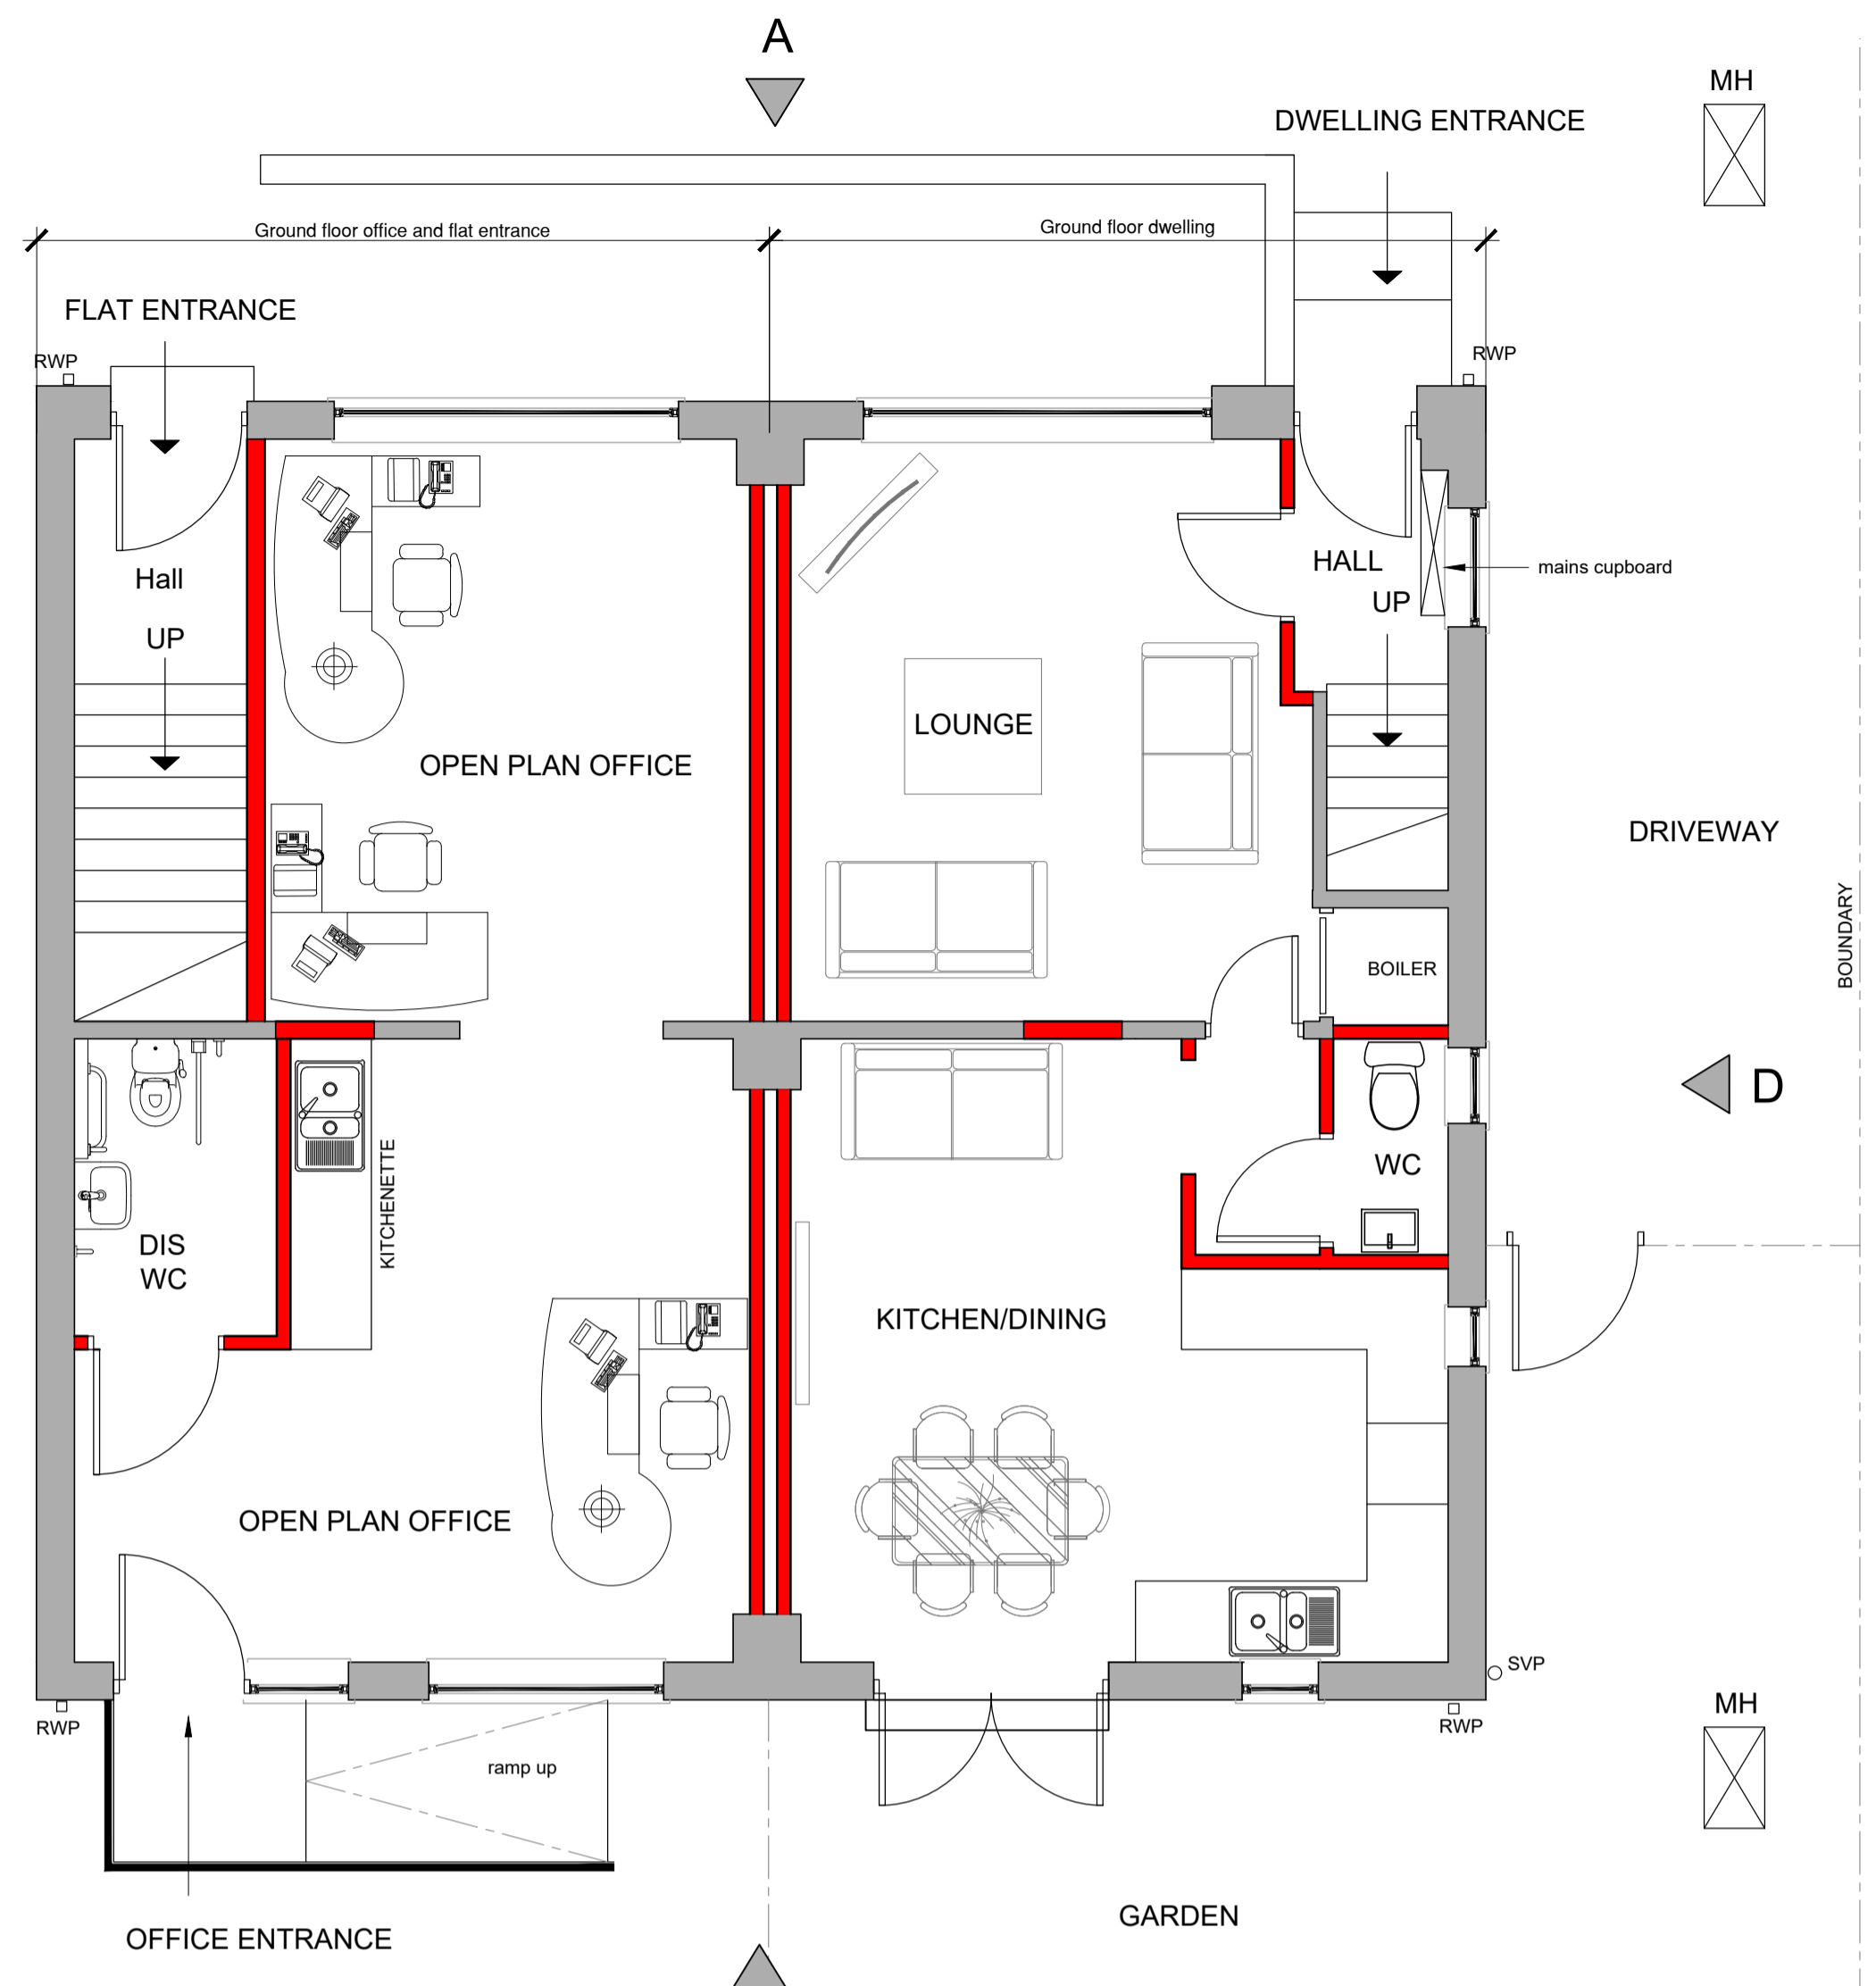


Proposed Ground Floor Plan Scale 1:50

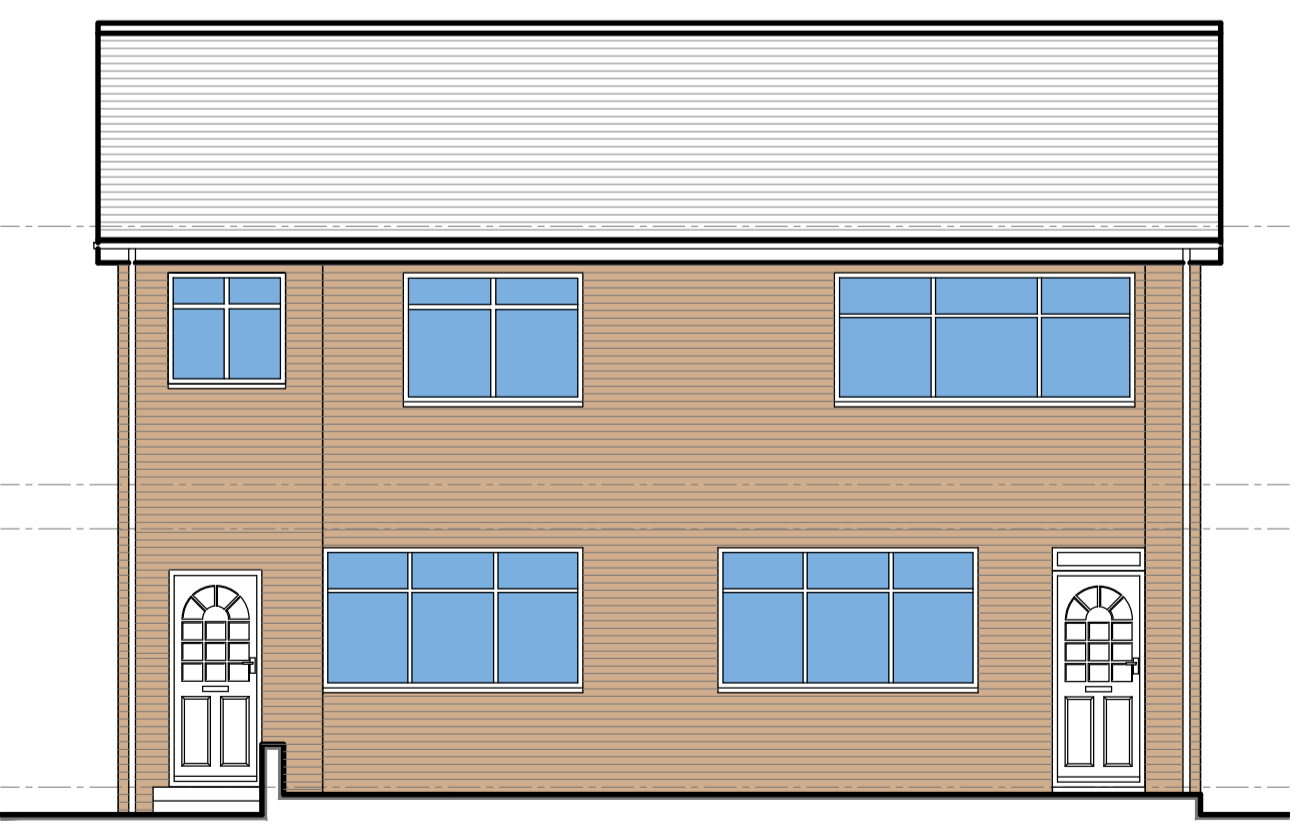


Proposed Elevation A Scale 1:75

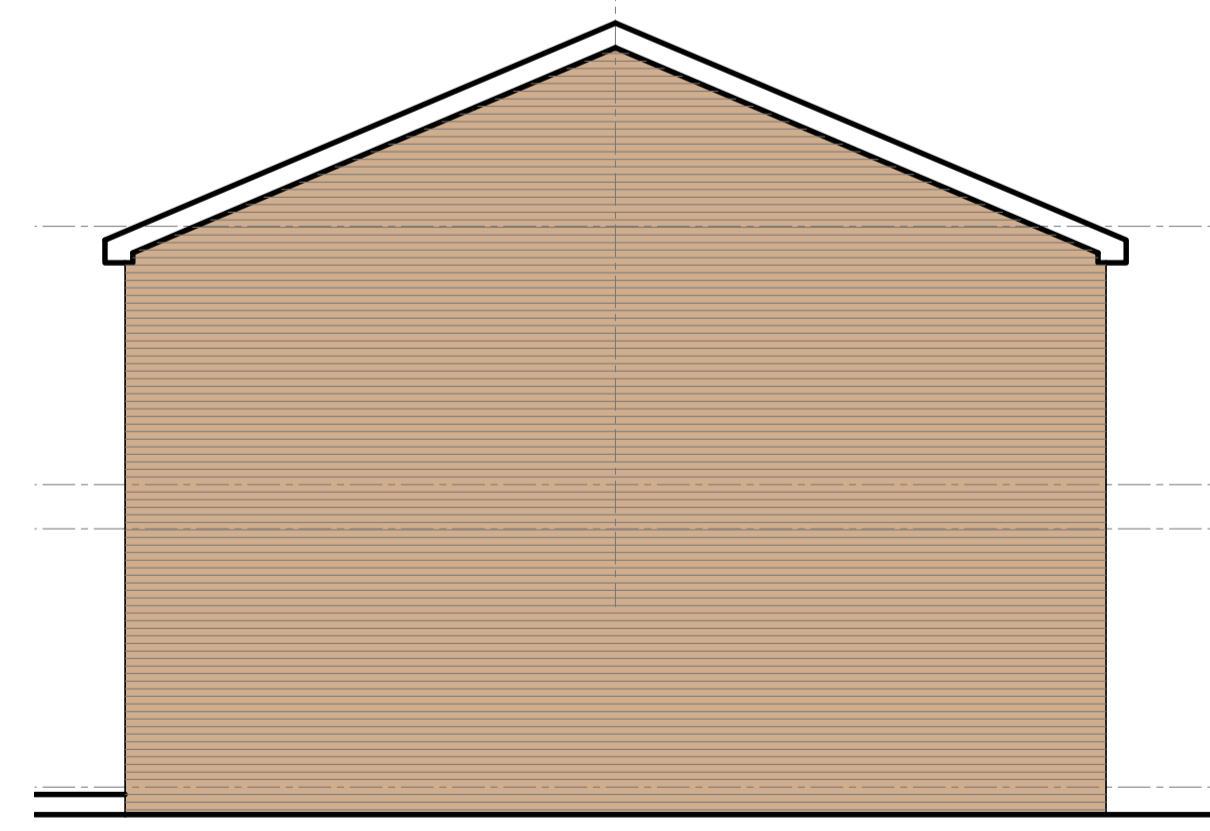

Proposed Elevation B Scale 1:75

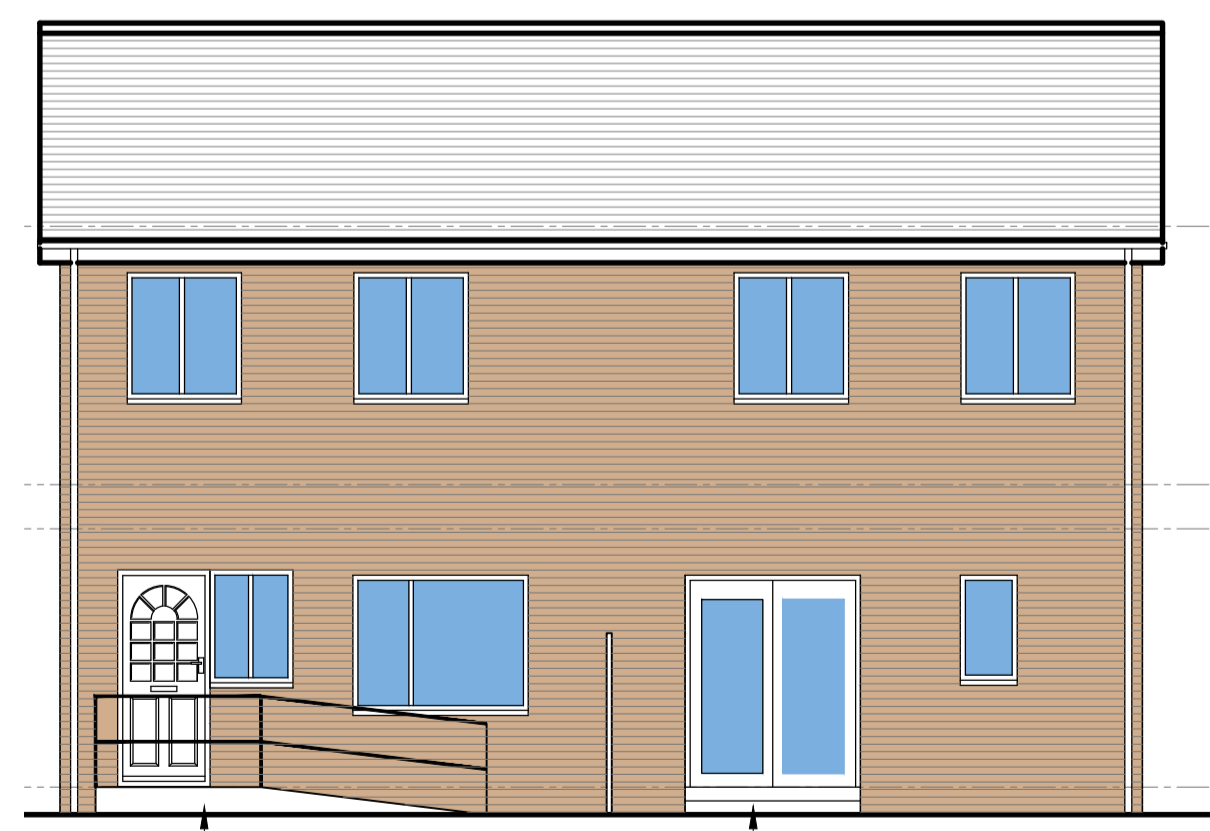

Proposed Elevation C Scale 1:75

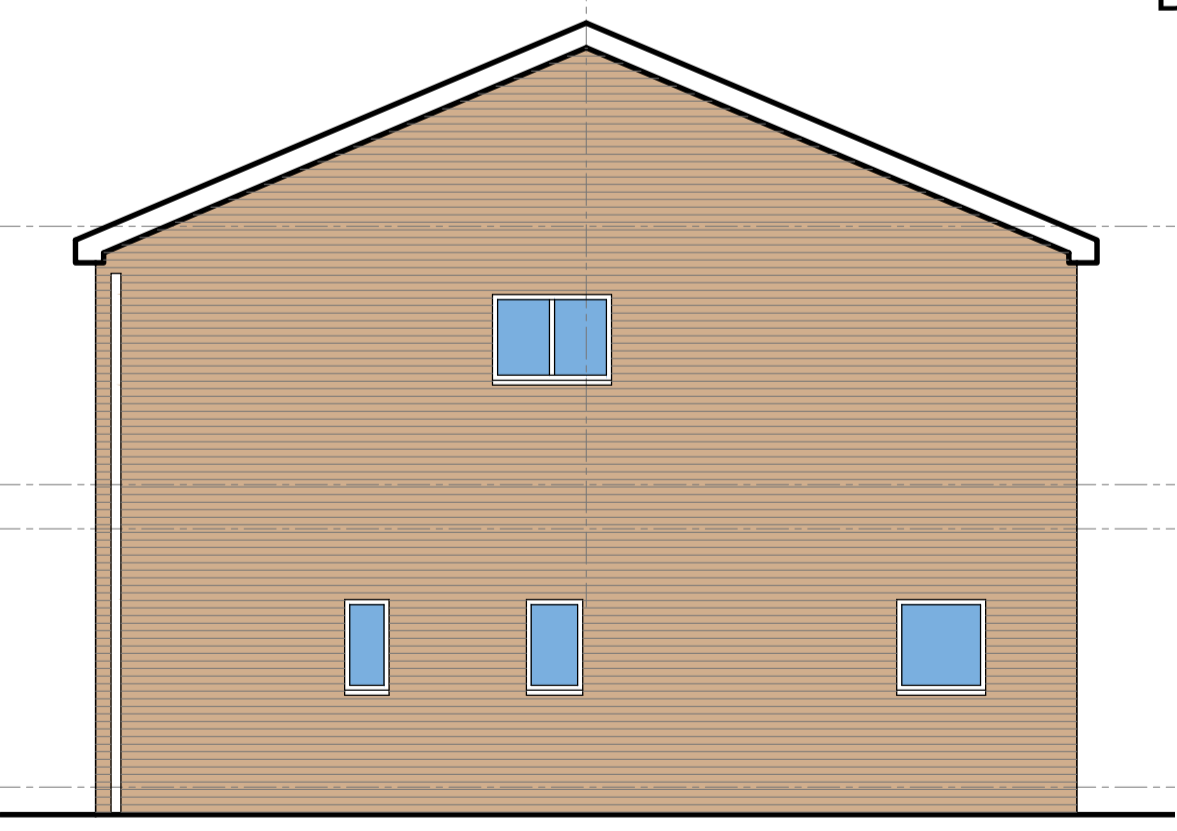

Proposed Elevation D Scale 1:75