



Existing Ground Floor Plan Scale 1:50

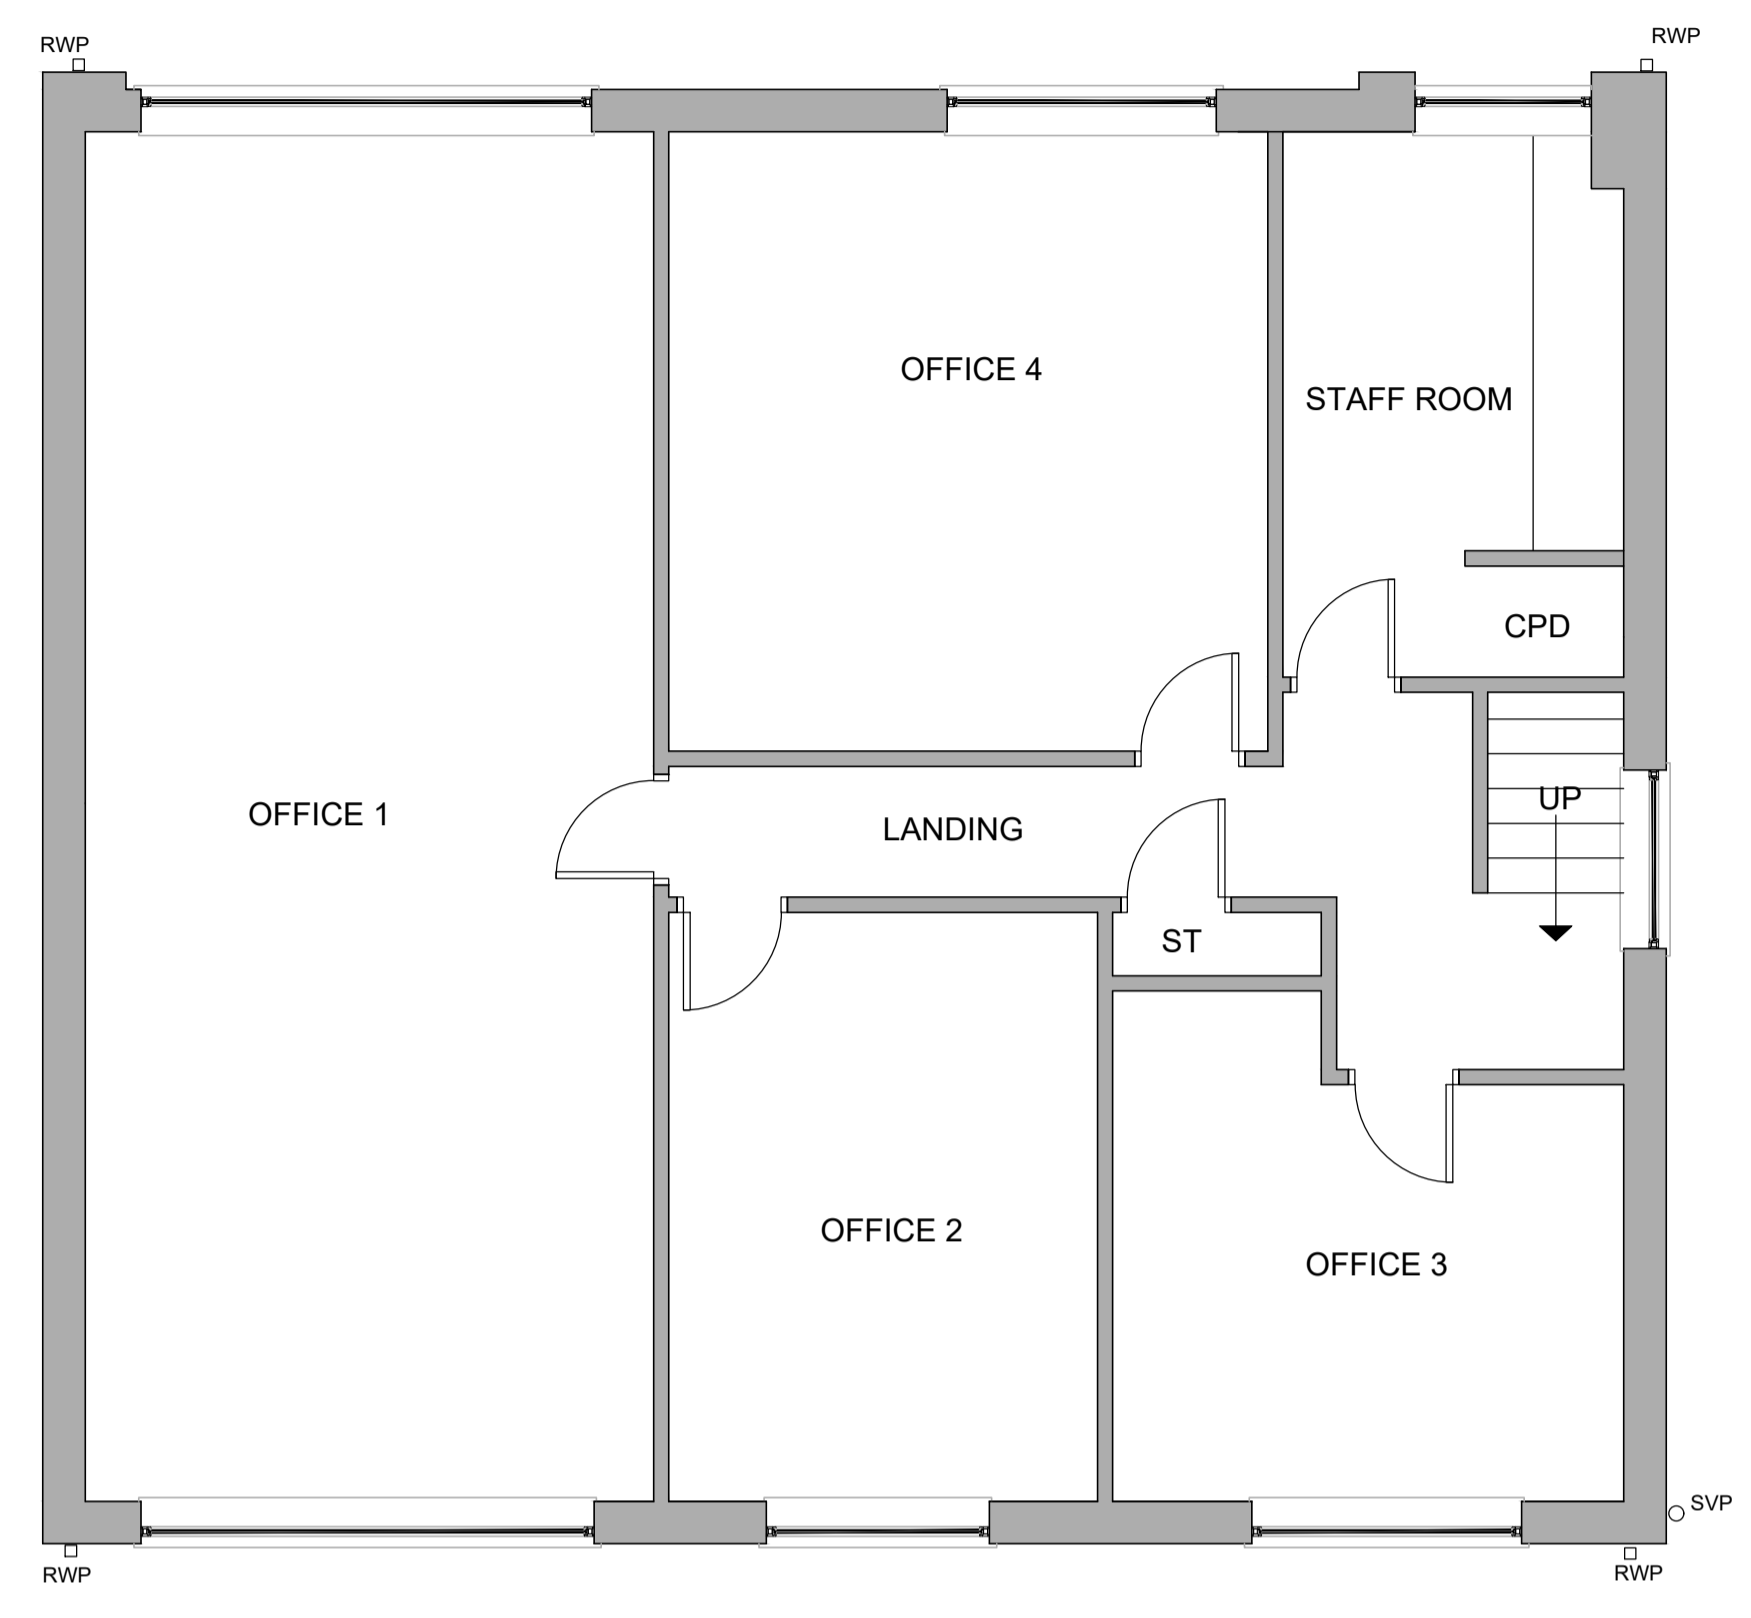


Existing First Floor Plan Scale 1:50




Location Plan Scale 1:1250

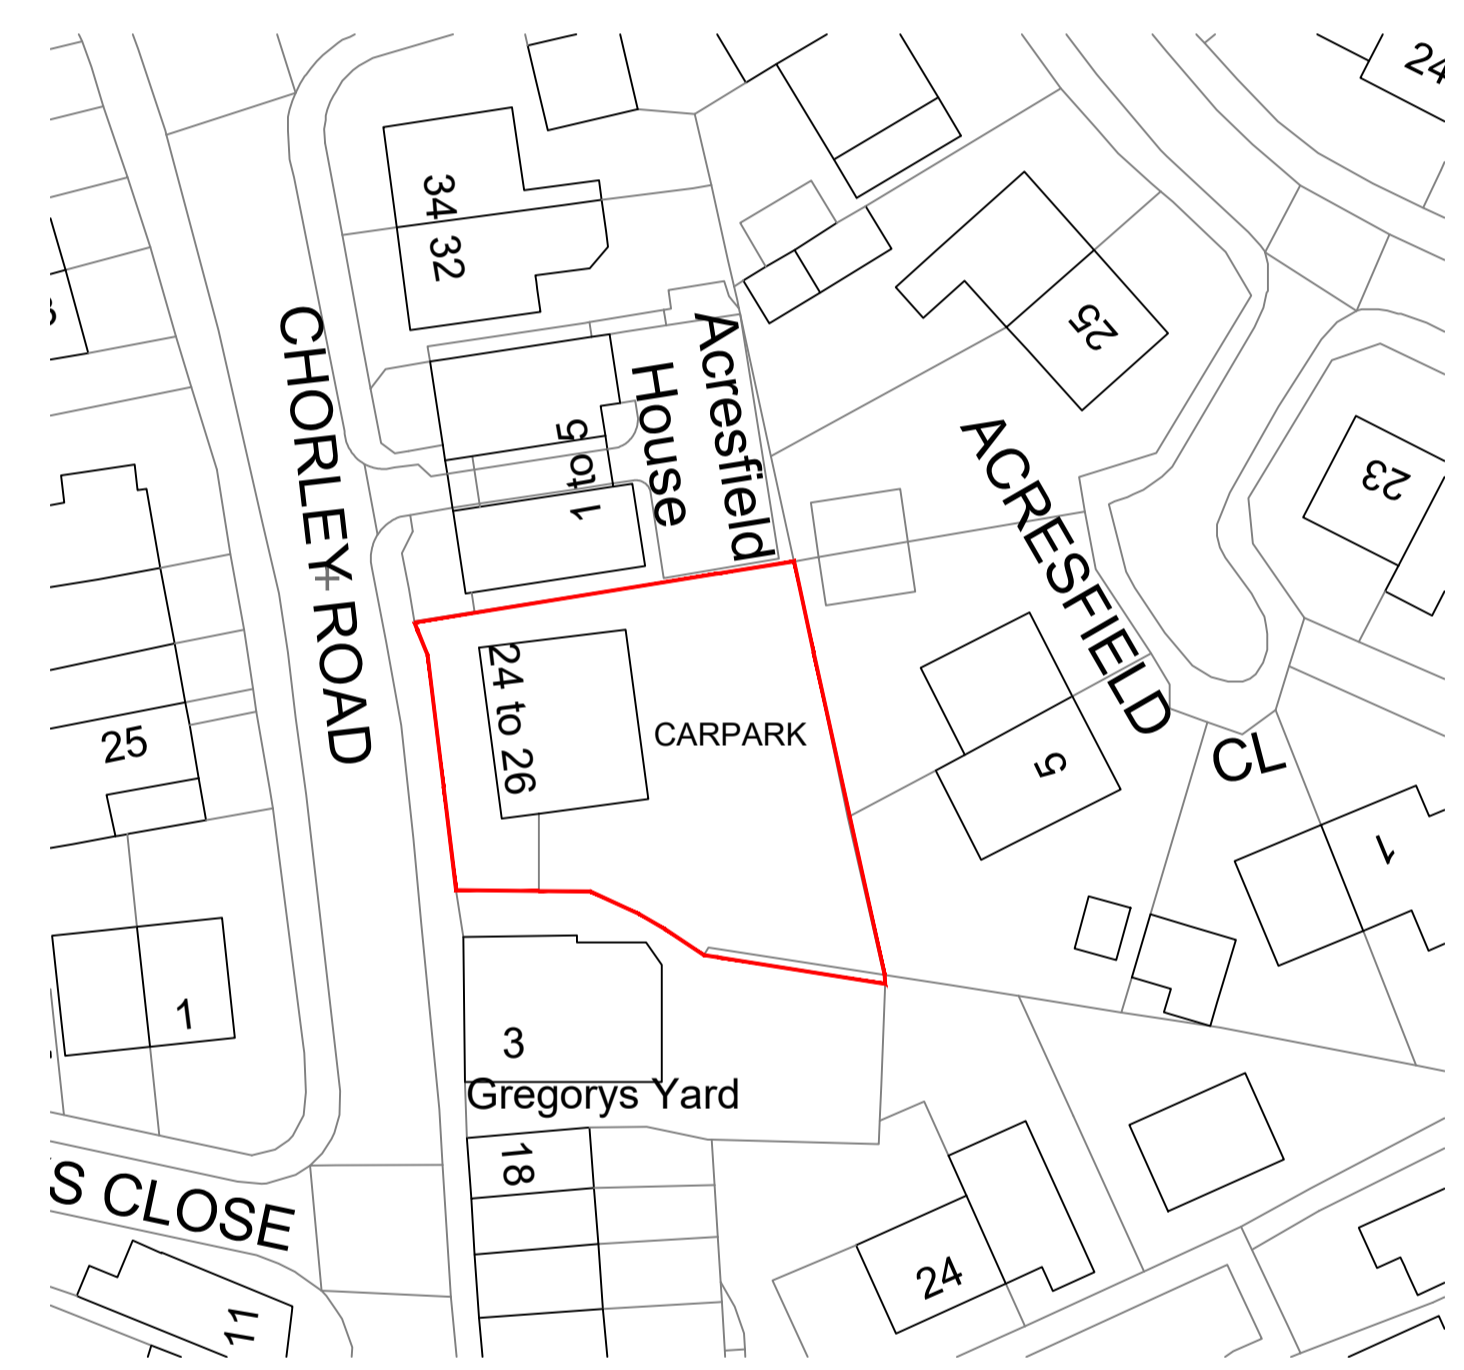


Block Plan Scale 1:500

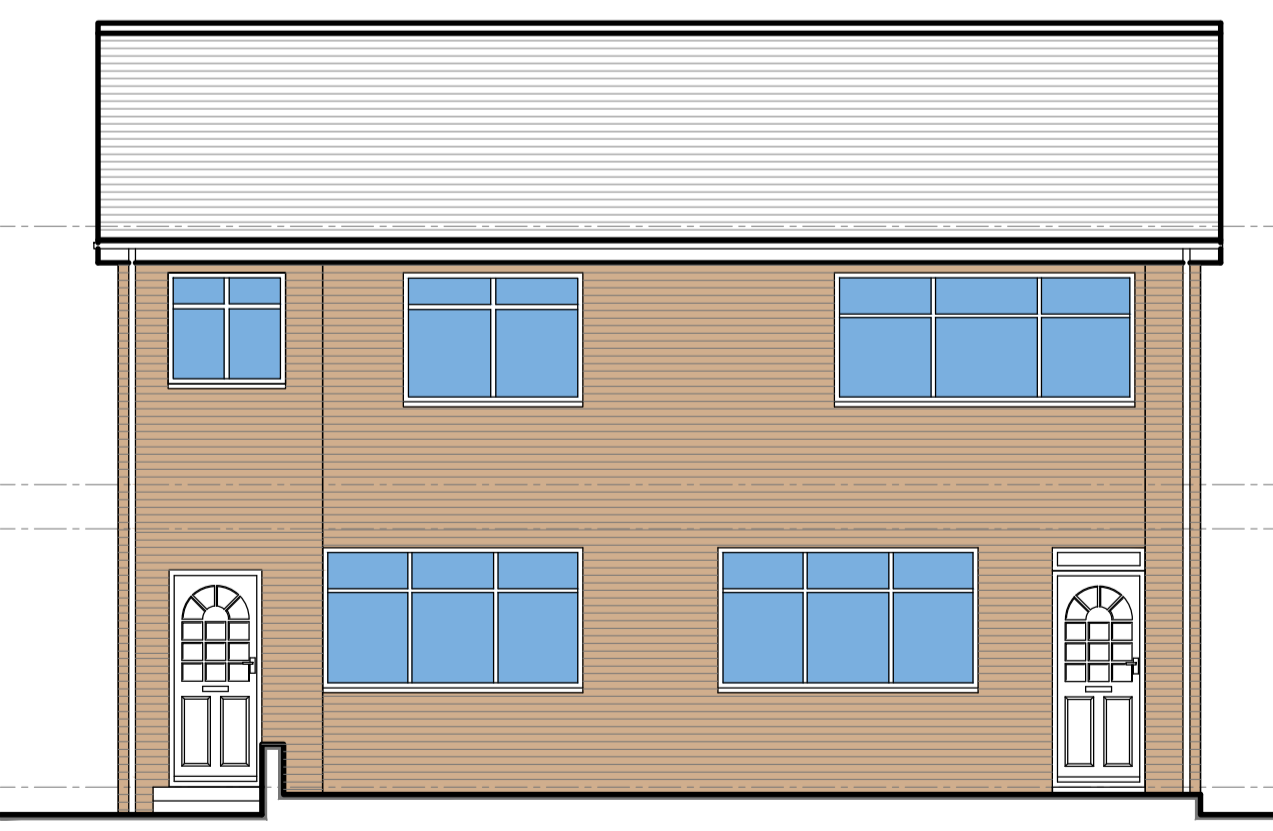


Existing Elevation A Scale 1:75

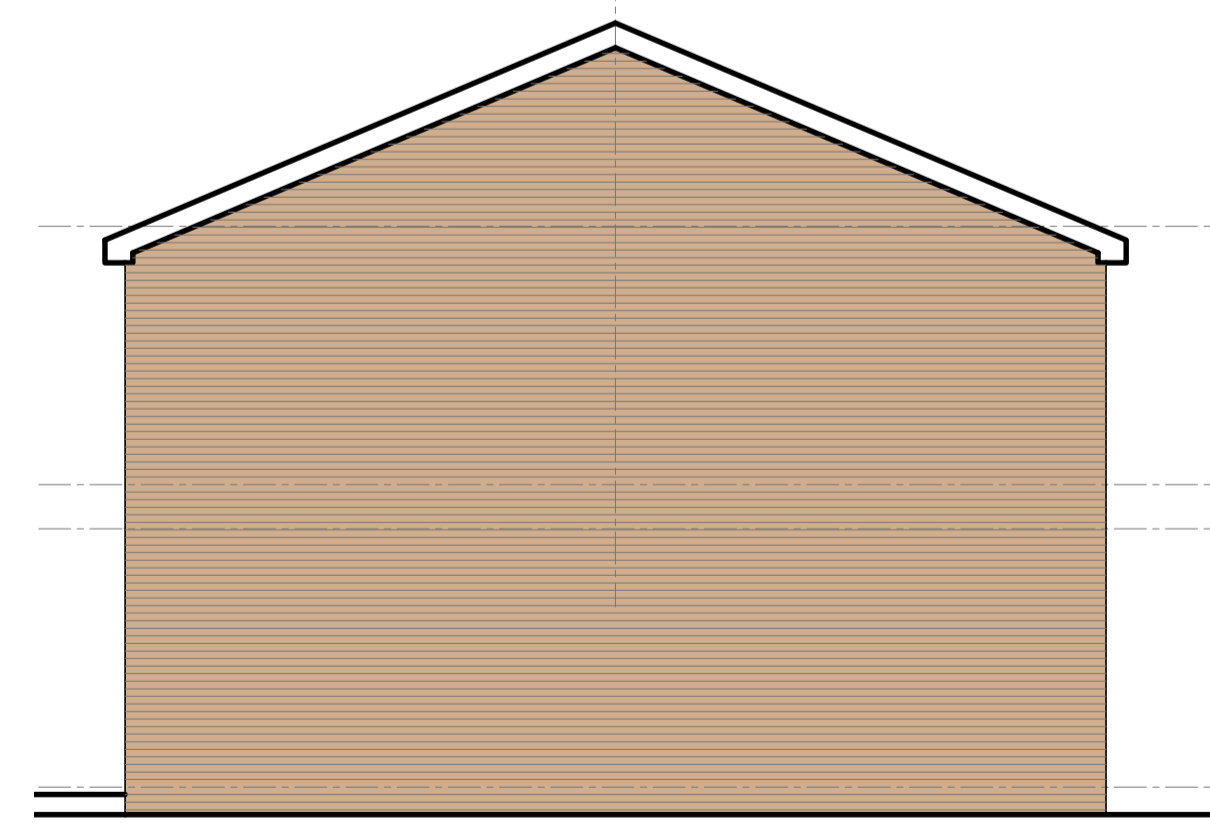

Existing Elevation B Scale 1:75

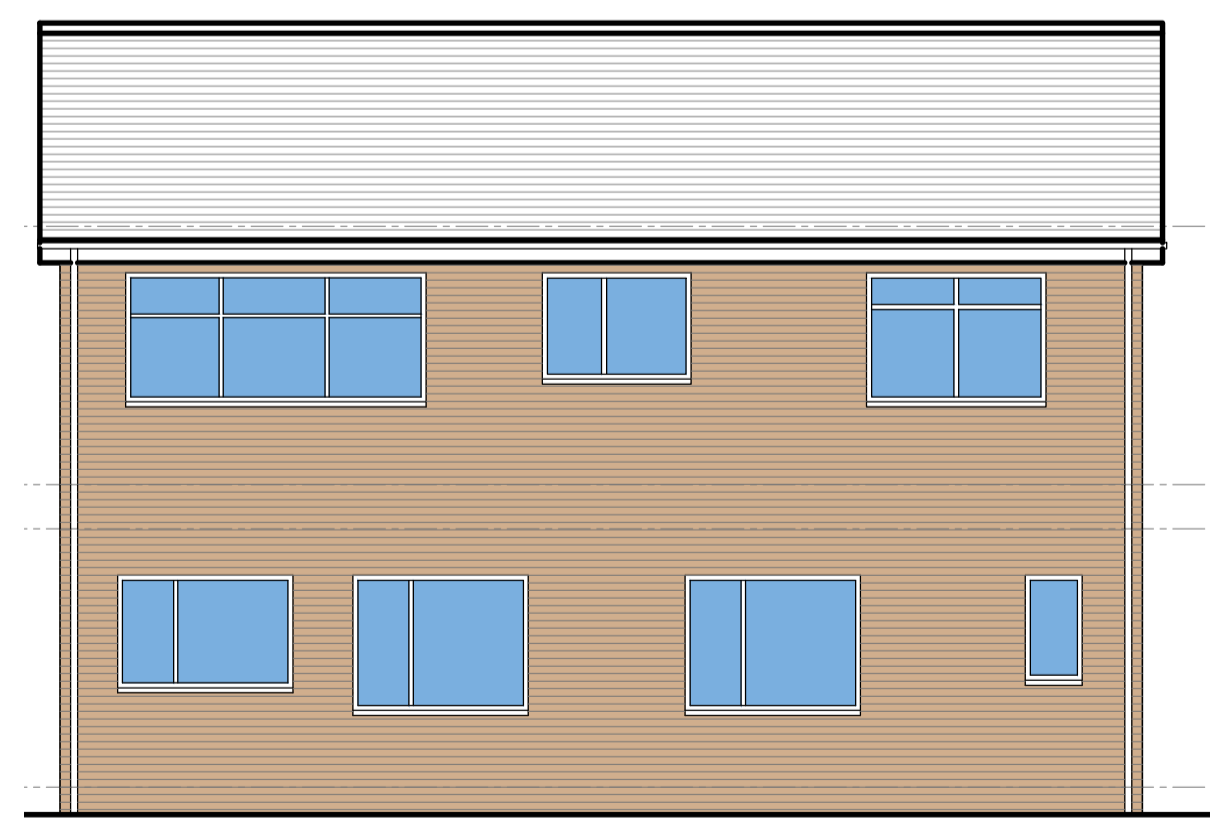

Existing Elevation C Scale 1:75

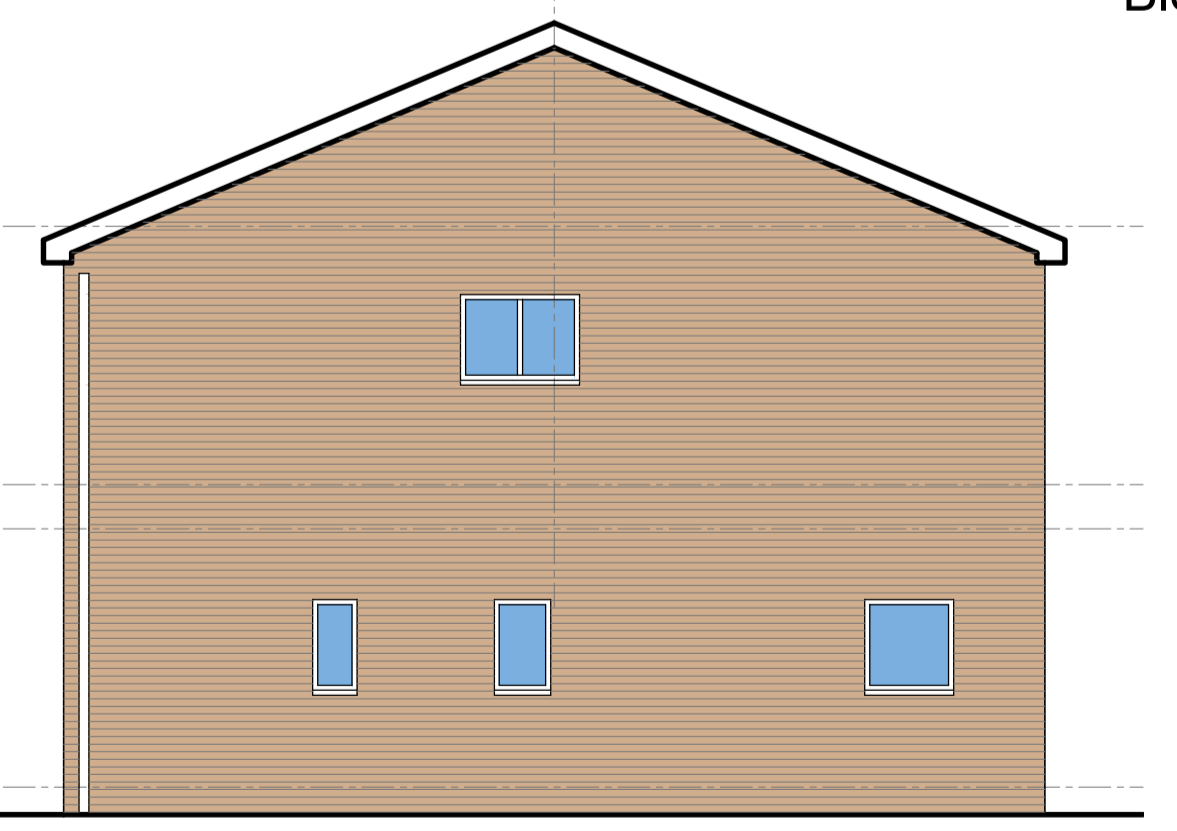

Existing Elevation D Scale 1:75

2) All dimensions shown on this drawing are in meters/millimeters unless otherwise noted.
 3) The contractor is to confirm all dimensions on site prior to commencing work and advise of any discrepancies immediately to the Architect.

OGDEN DESIGN CONSULTANTS	
T : 07968493550 E : RYAN@OGDENDSIGN.CO.UK W : WWW.OGDENDSIGNCONSULTANTS.CO.UK	
PROJECT	
24-26 Chorley Road Blackrod, Bolton BL6 5JS	
DRAWING TITLE	
Existing Plans and Elevations	
DATE	October 2023
DRAWN BY	RCO
SCALE	1:50/75@A1
CHECKED	RO
DWG No	1348 -L01(001)
REVISION	-