

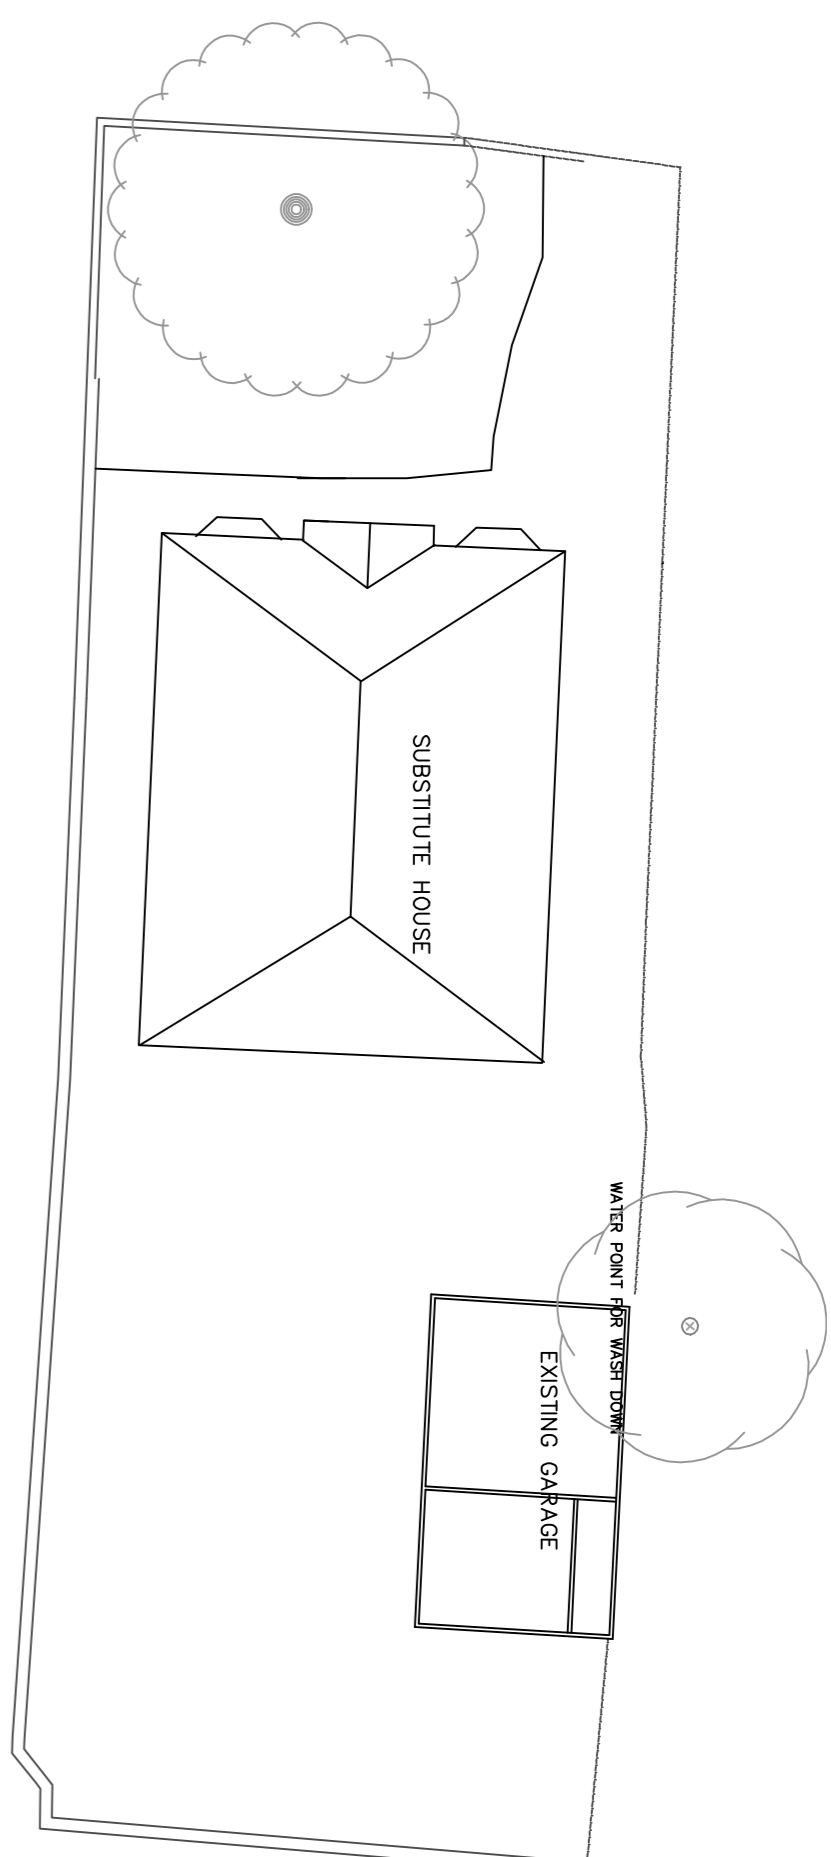


AS EXISTING

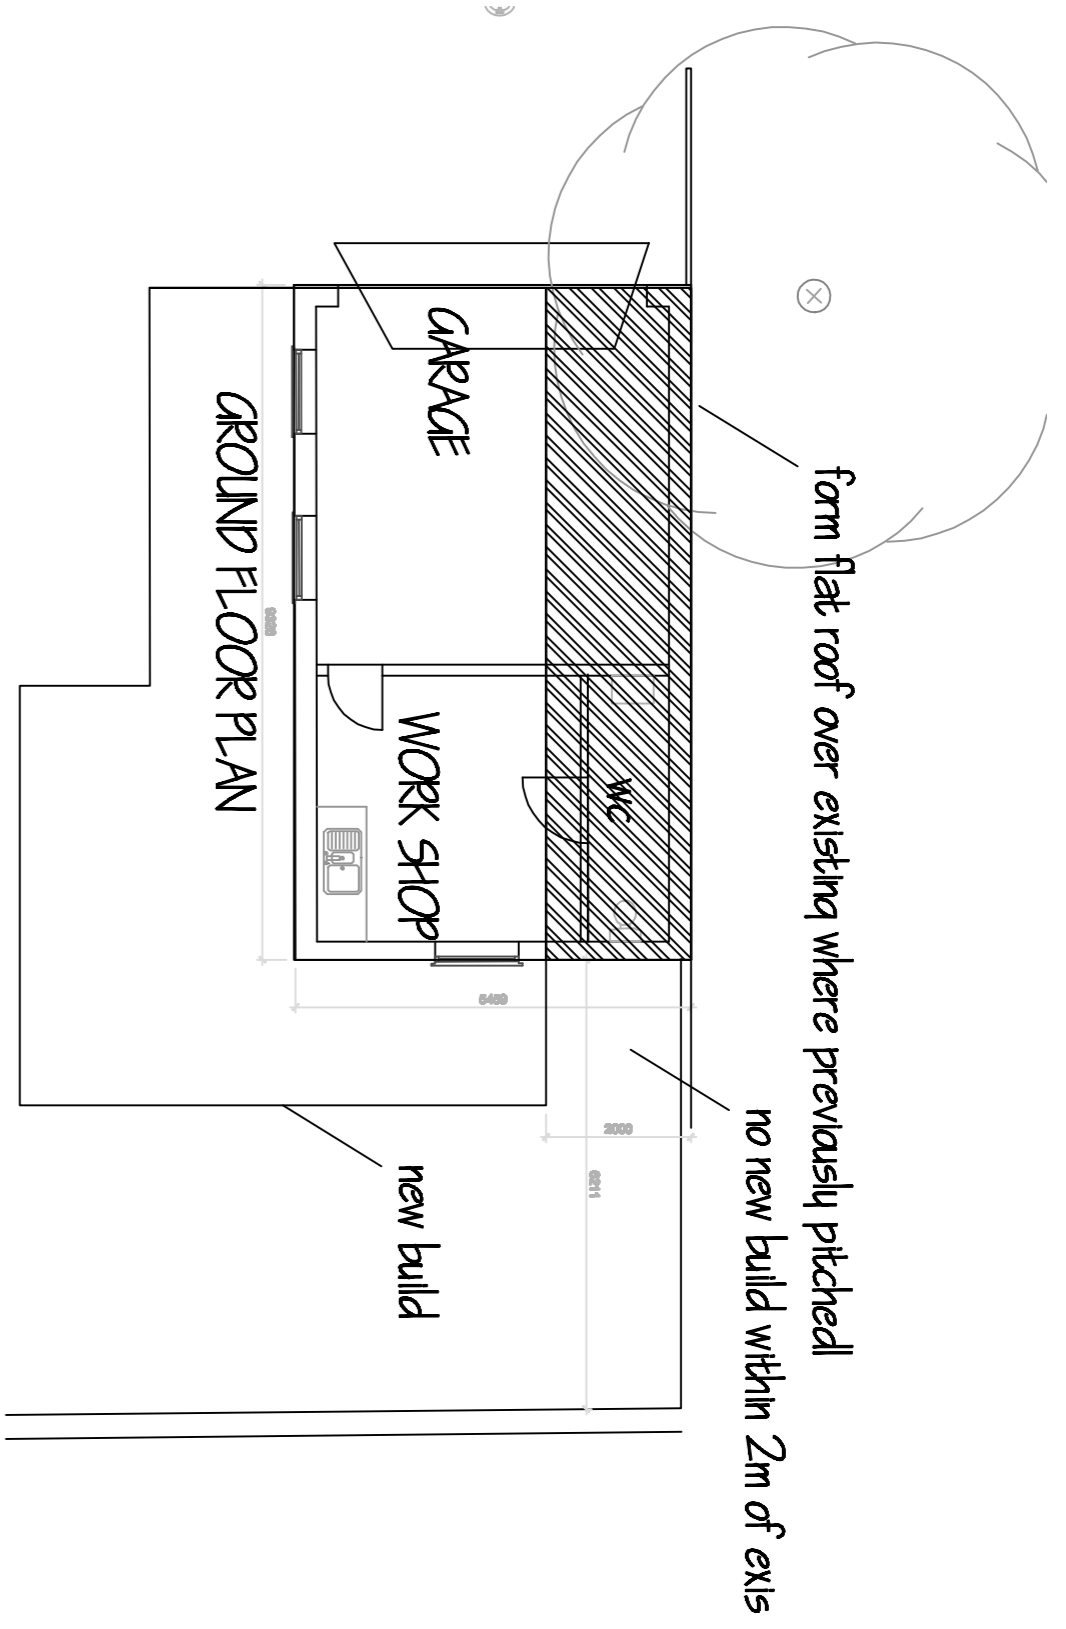


EXISTING SITE PLAN 1/200

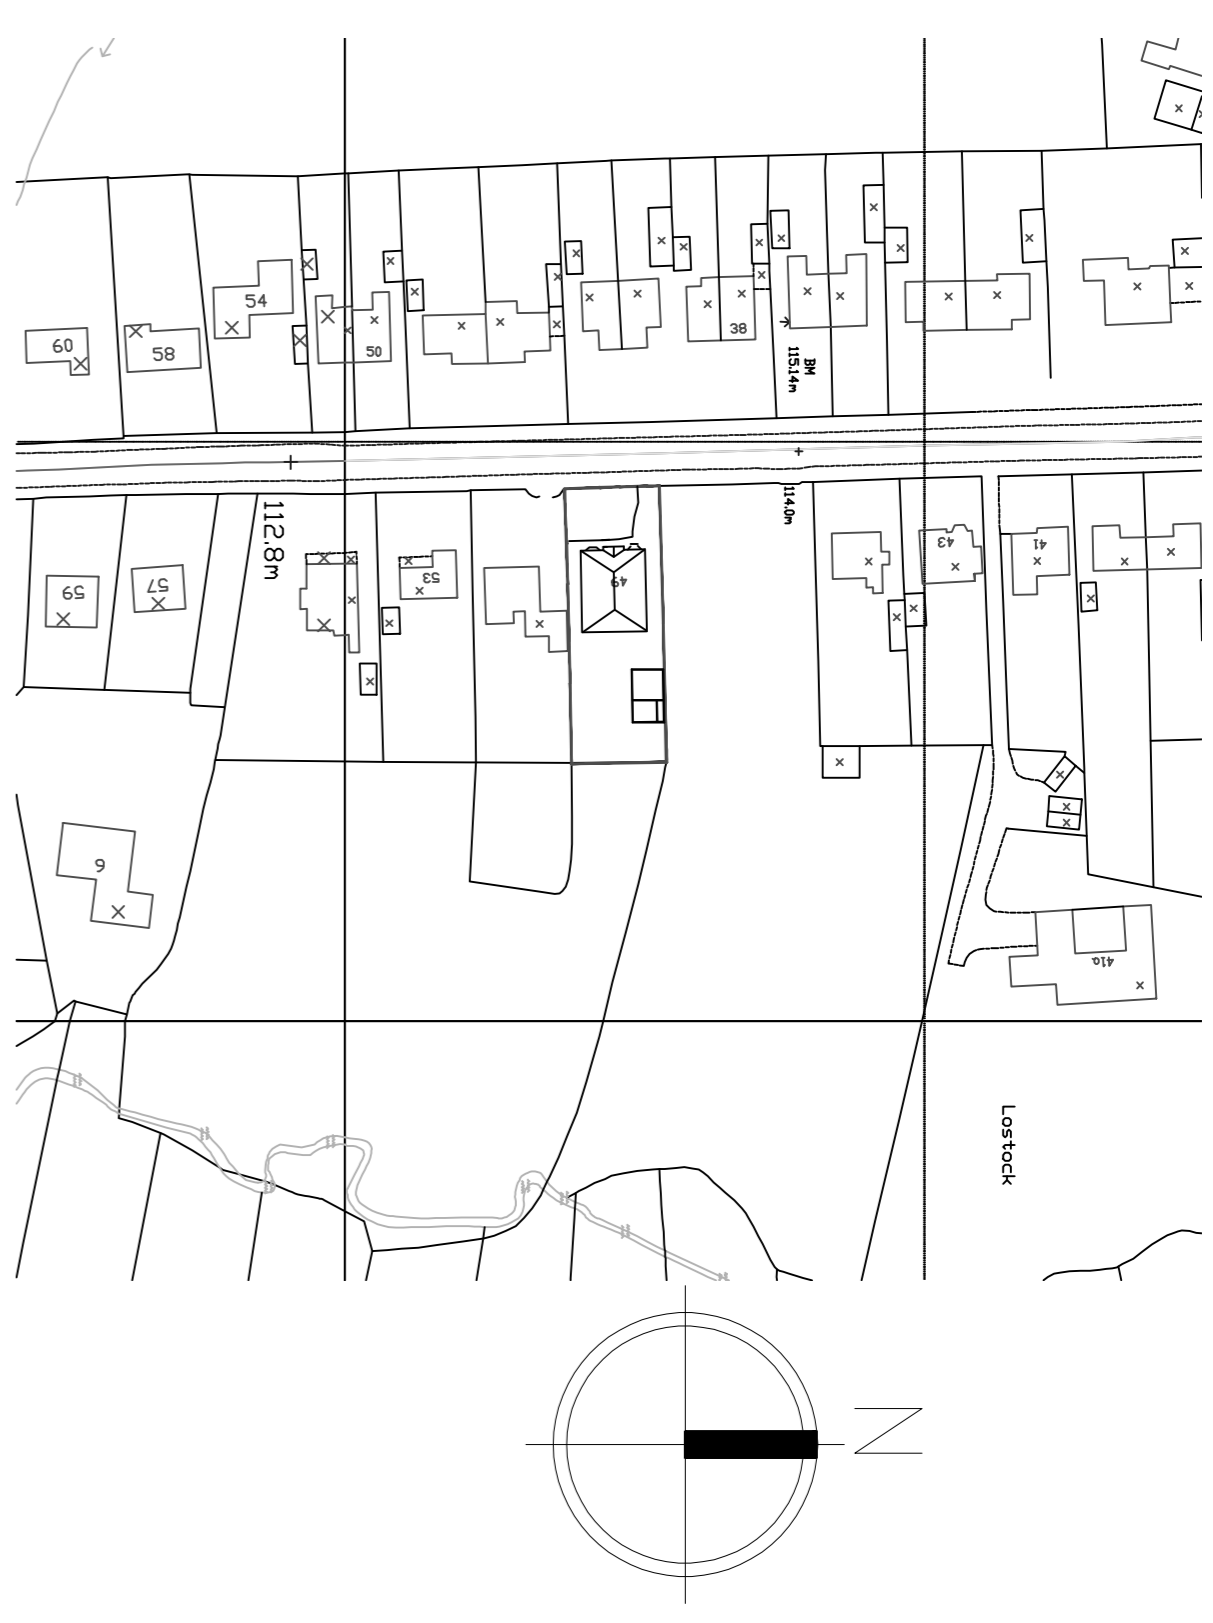


LOCATION PLAN 1/1250


EXISTING ELEVATIONS

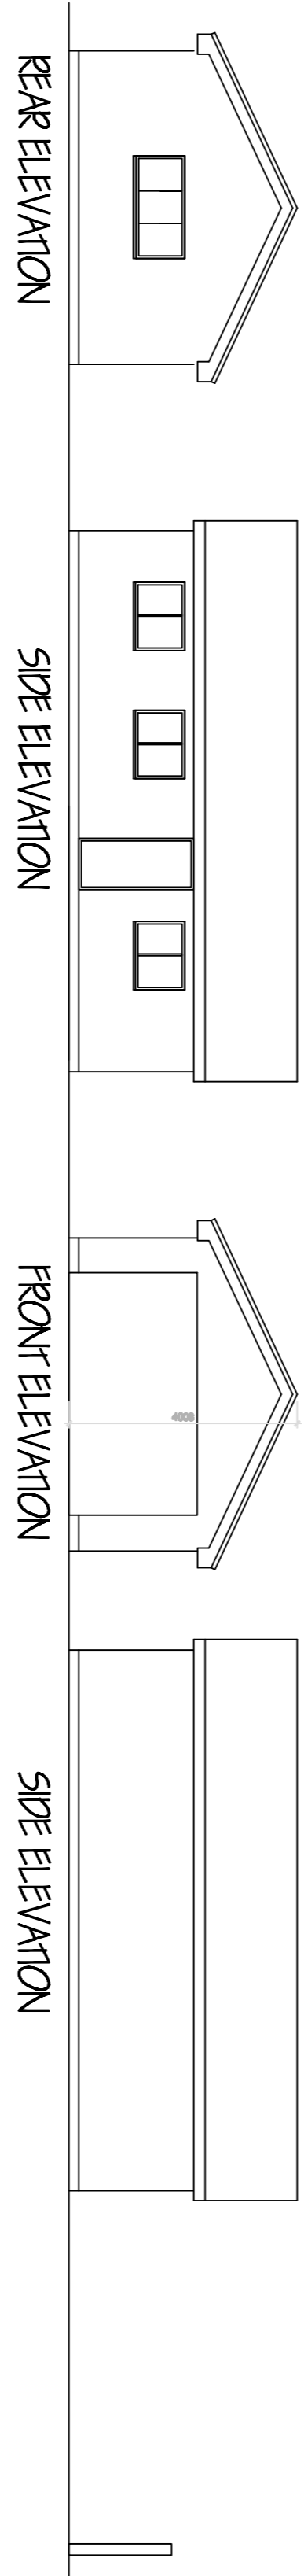


AS PROPOSED

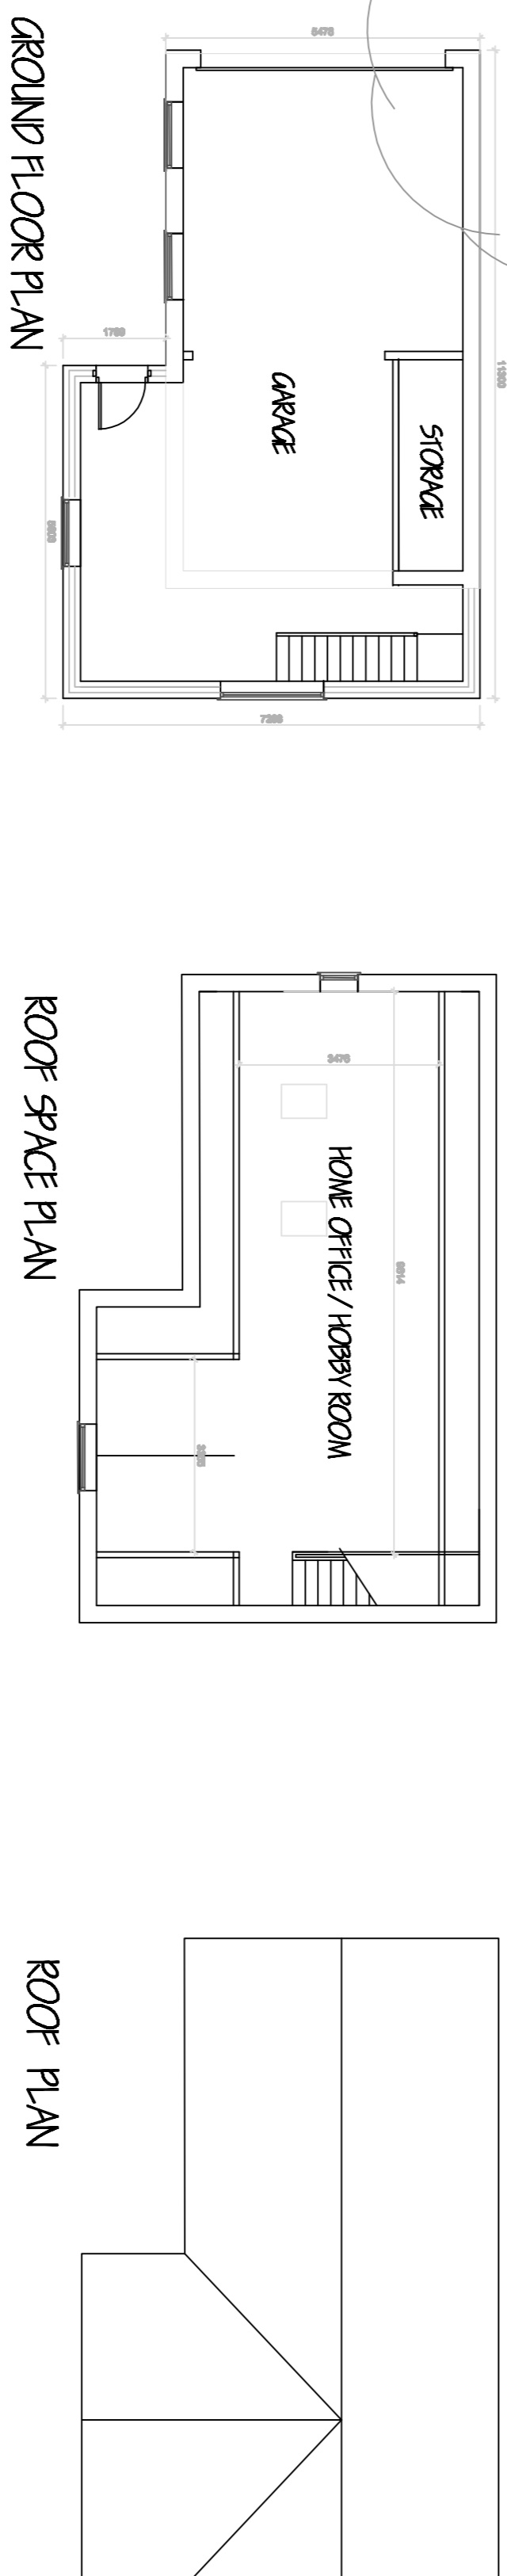

PROPOSED SITE PLAN 1/200

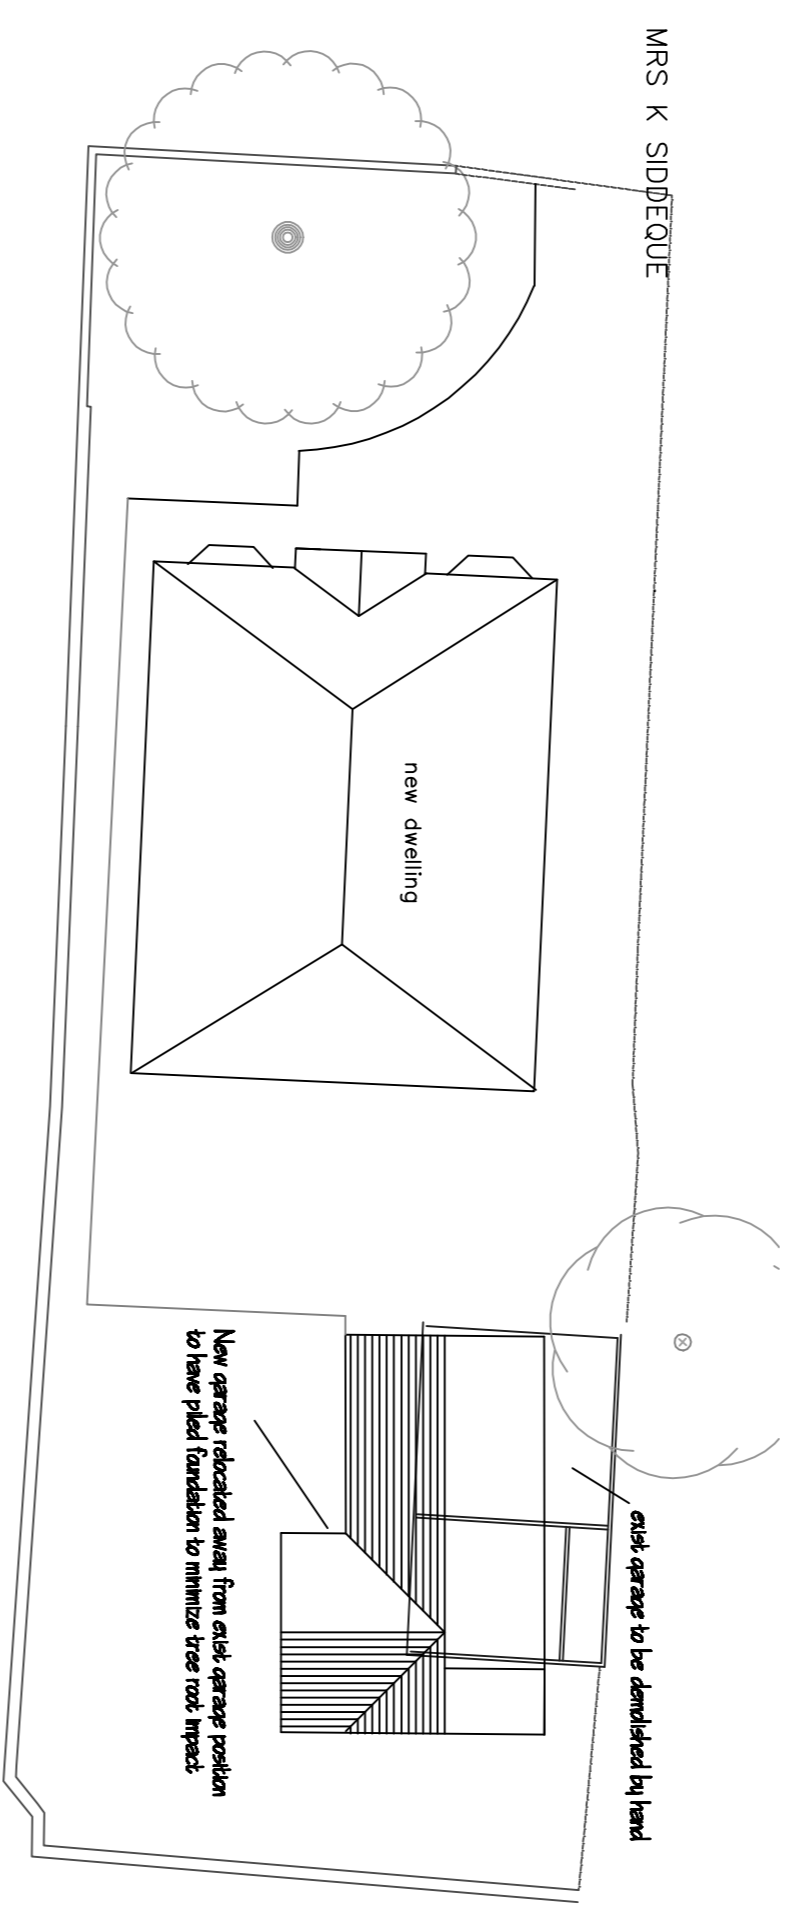

PROPOSED ELEVATIONS

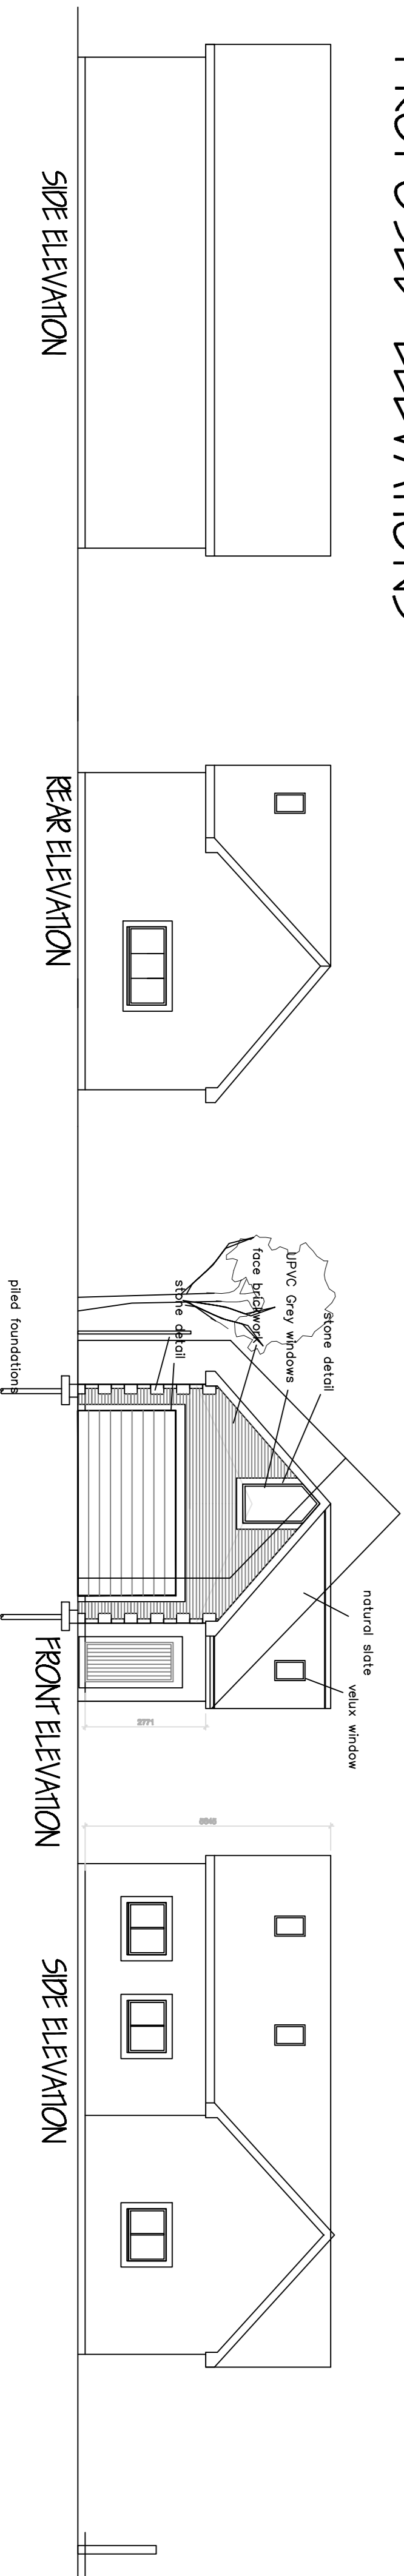

PROPOSED DEMOLITION OF EXISTING GARAGE AND THE ERECTION OF NEW GARAGE WITH HOME OFFICE / HOBBY ROOM IN ROOF
 49 RECENT ROAD LOSTOCK BOLTON BL64DG

REVISIONS			
SCALE	DATE	DRAWN	CHECKED
1/100	JULY 19	ASC	

CLIENT
 MRS K SIDDEQUE