




# NOTES

ORIGINAL A4

DO NOT SCALE FROM THIS DRAWING.  
ALL DIMENSIONS TO BE CHECKED ON SITE.

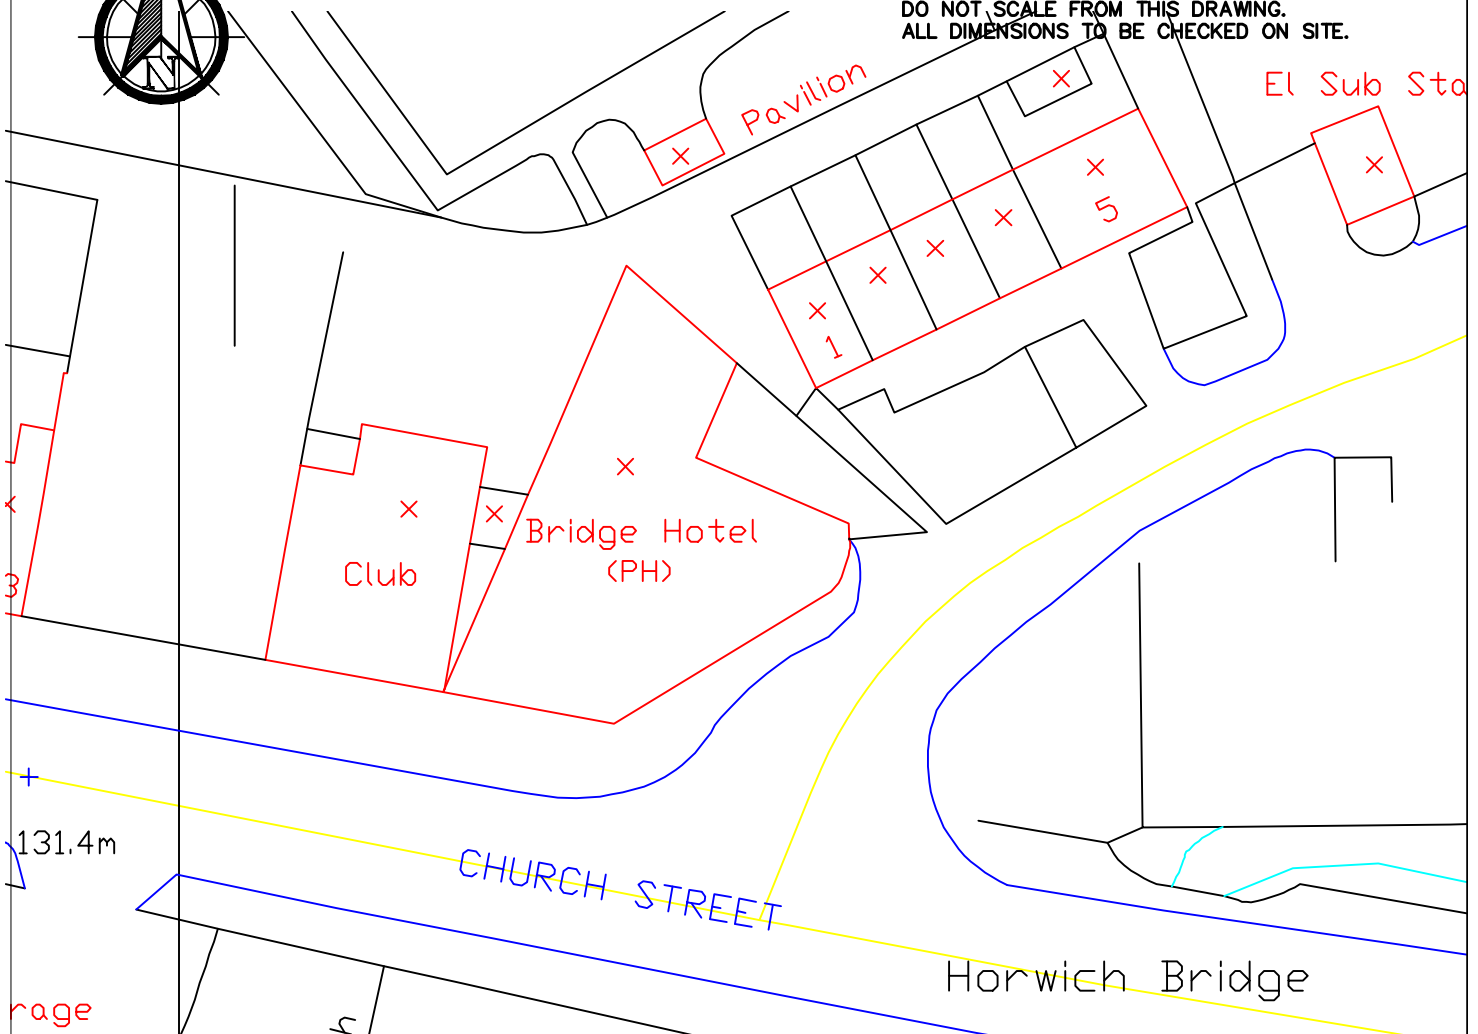

### SITE PLAN 1:500

#### REVISIONS

SCALE	DATE	DRAWN	CHECKED
1/500	FEB 24		
1/1250			

#### CLIENT


#### TITLE

THE RIVINGTON 69 CHURCH STREET  
HORWICH

#### LOCATION PLAN

#### DRAWING No.

0.03

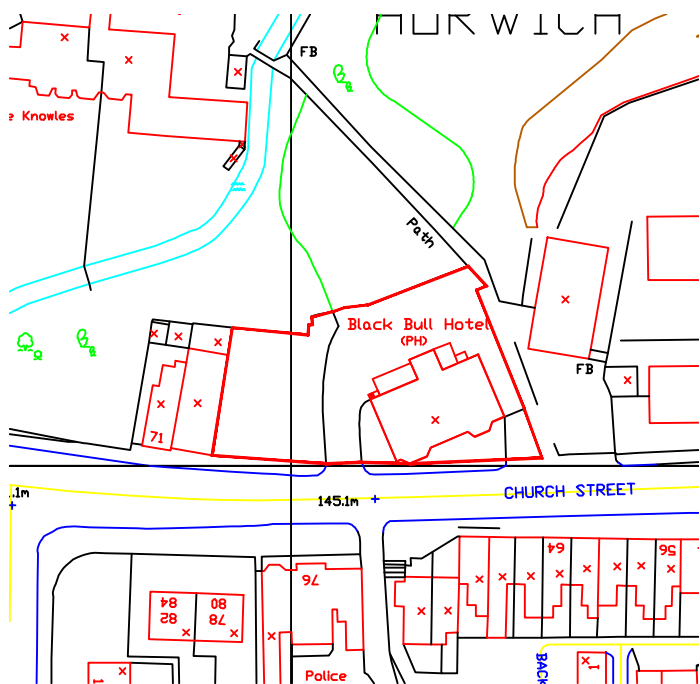

### LOCATION PLAN 1:1250