



# PROPOSED REAR EXTENSION, 466 Manchester Road, Bolton.




EXISTING REAR ELEVATION

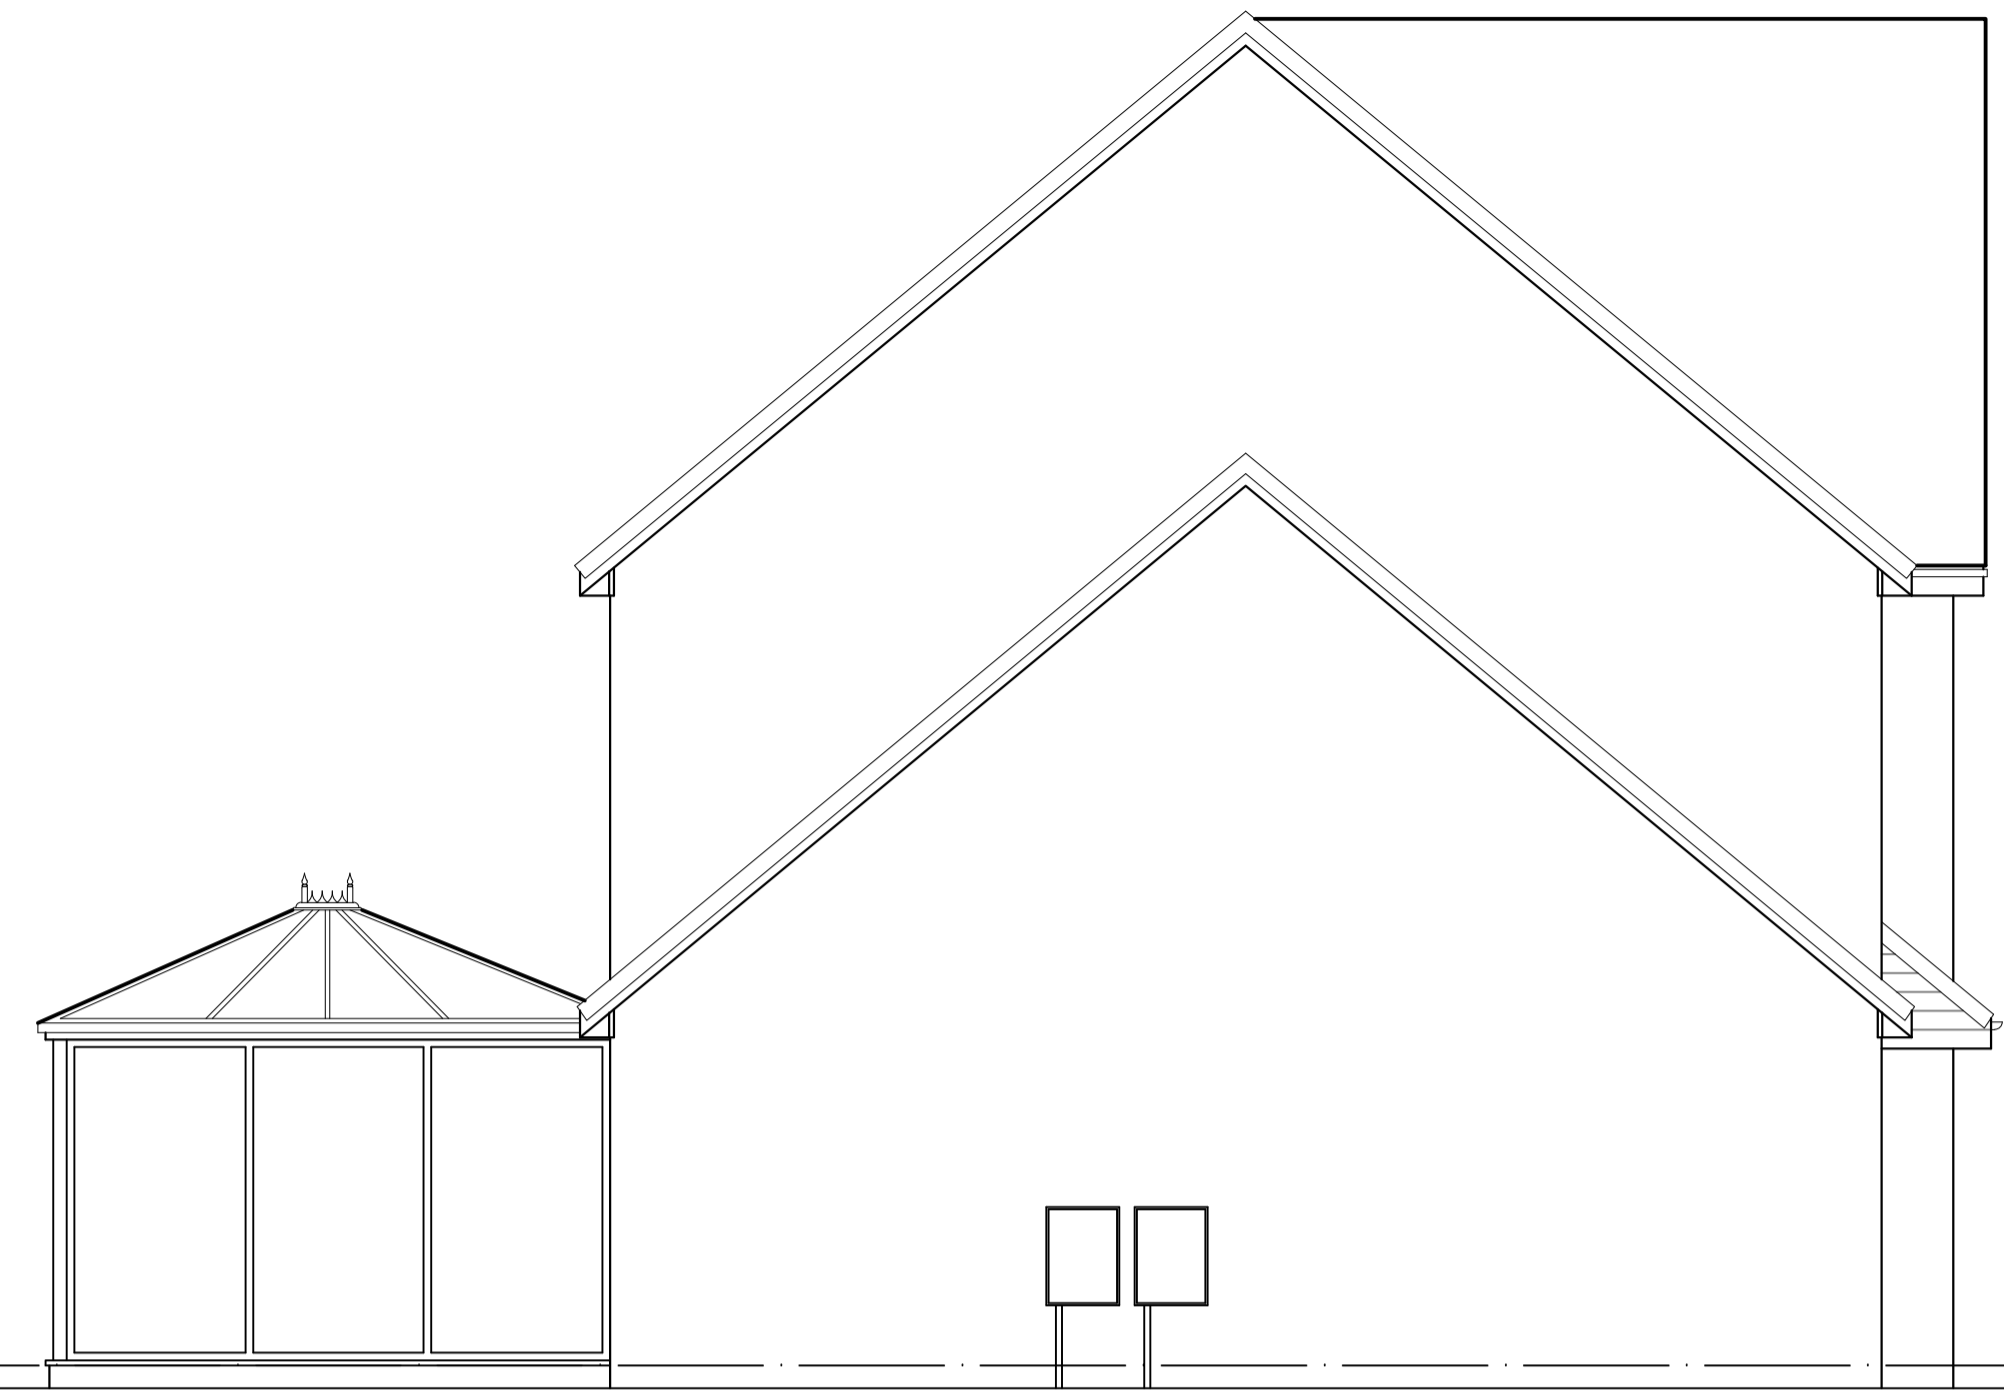

EXISTING GABLE ELEVATION

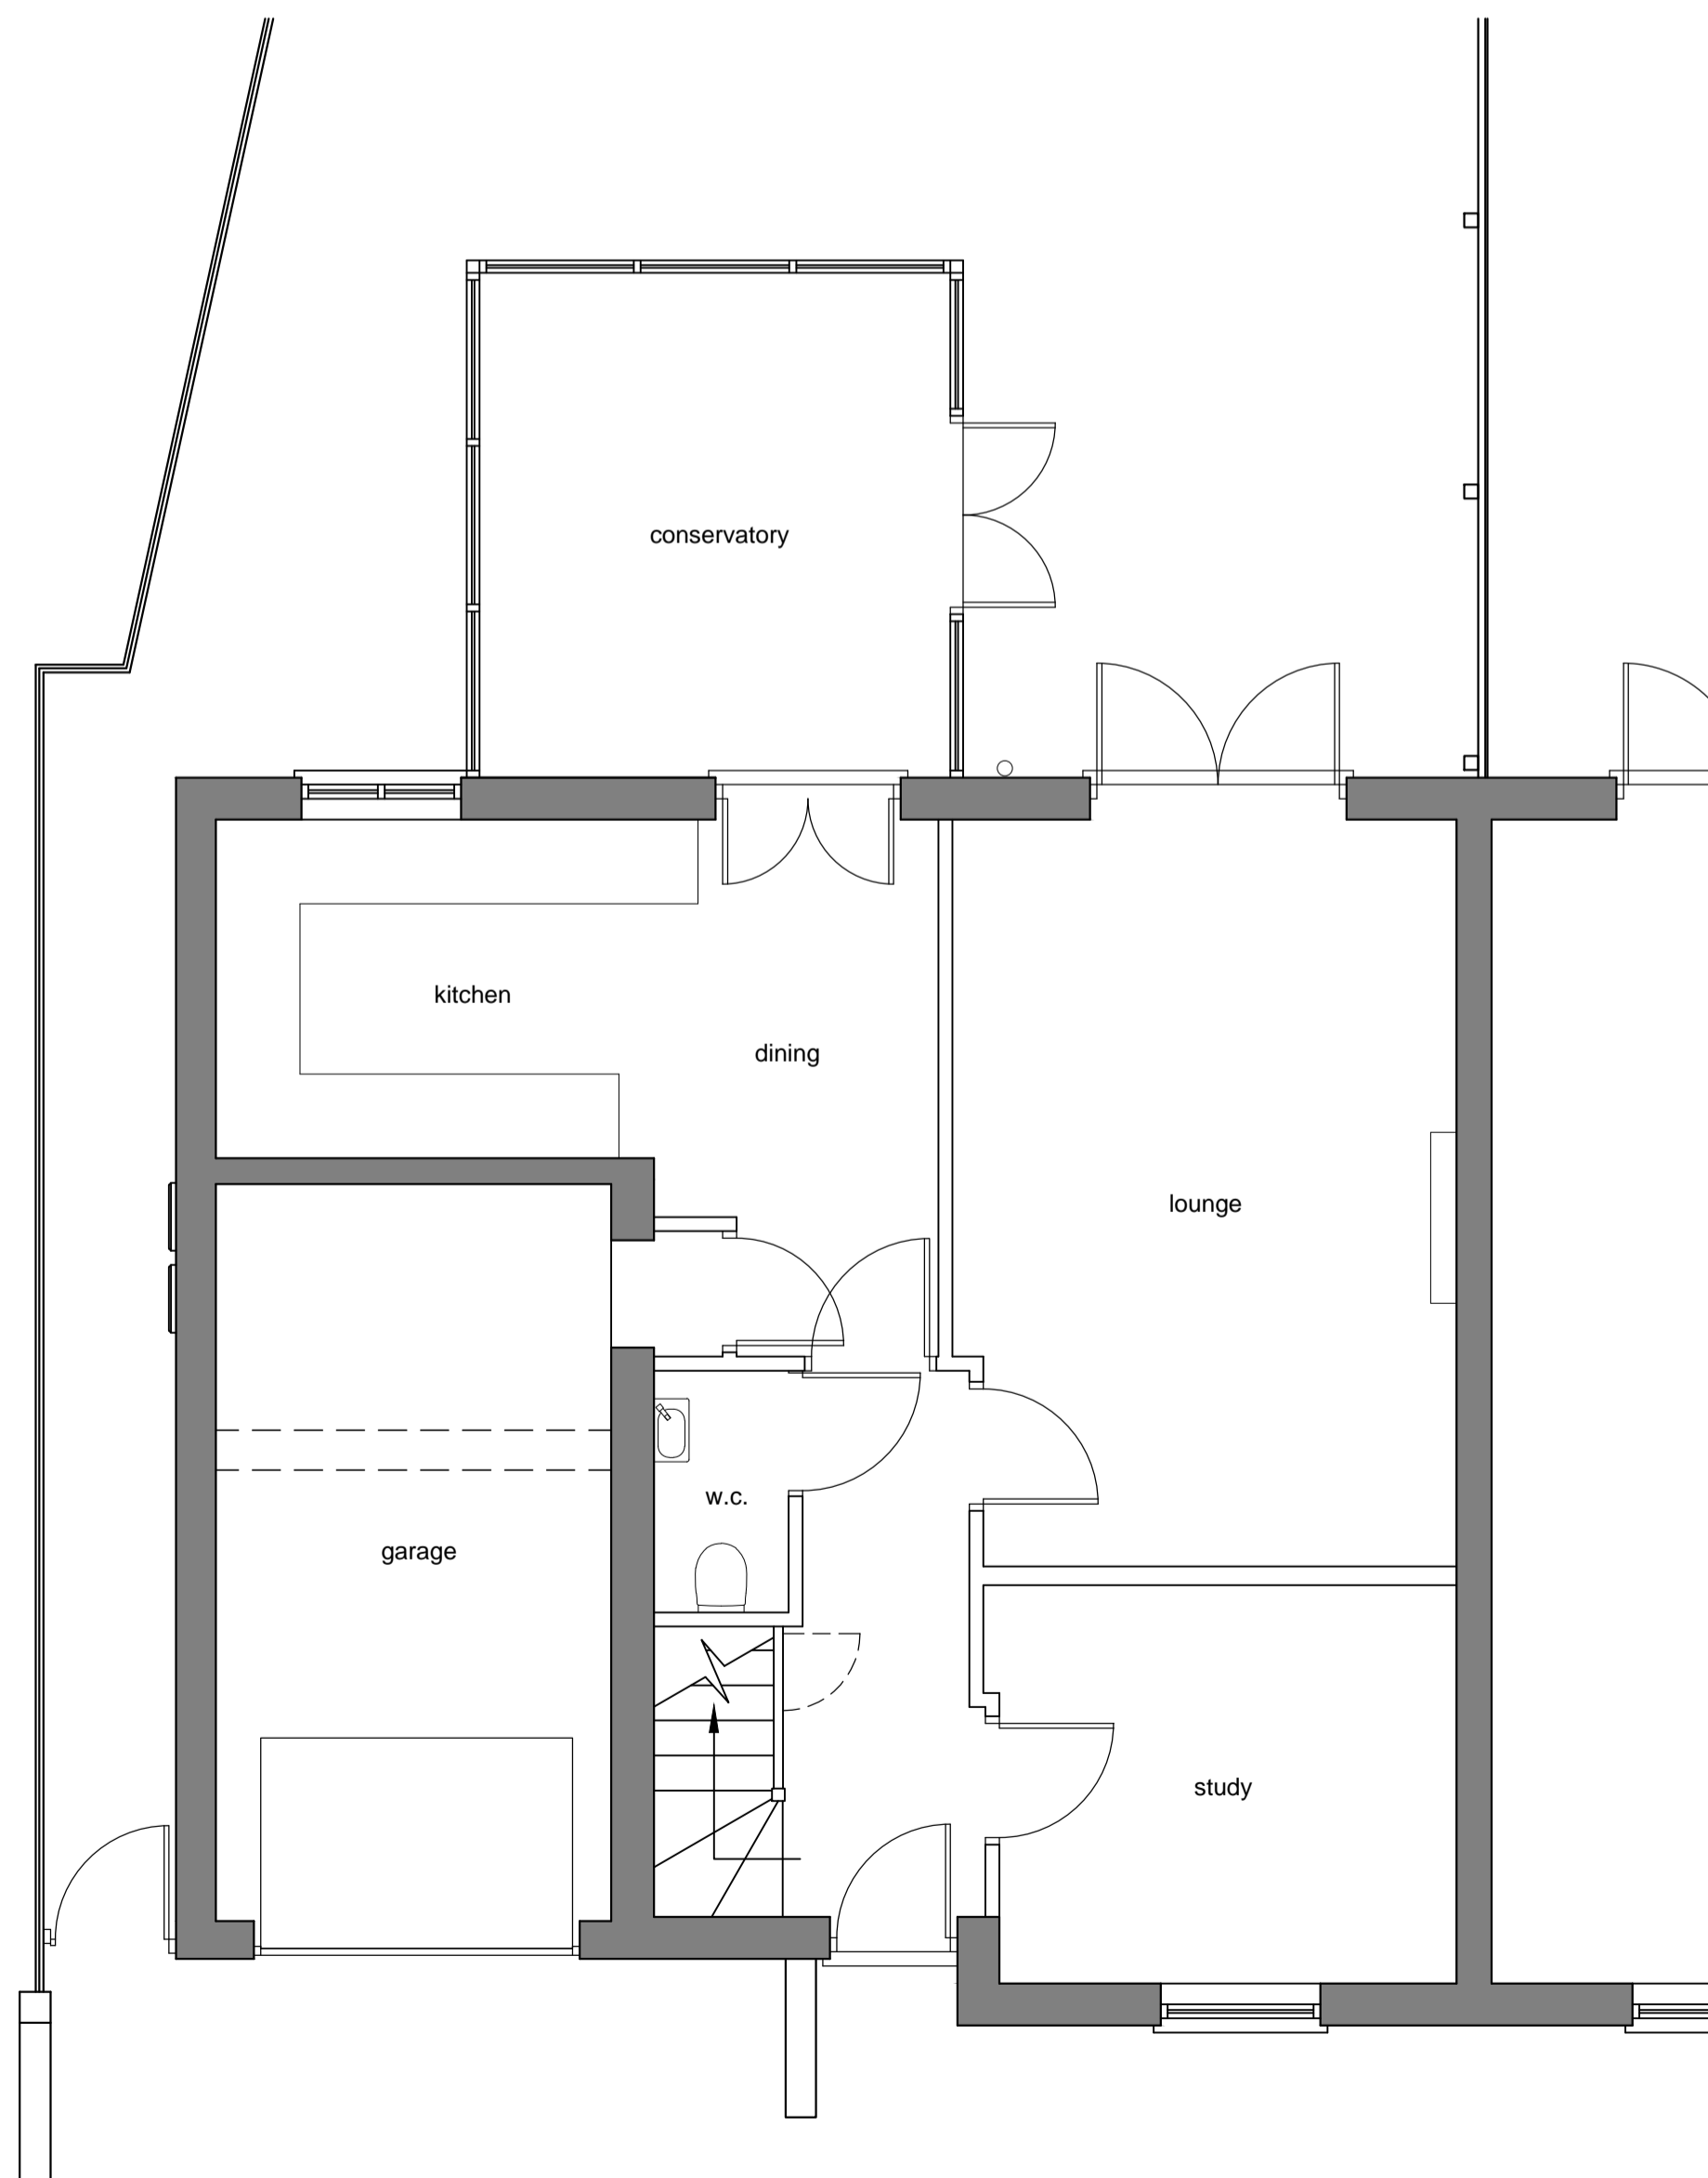

EXISTING GROUND FLOOR PLAN

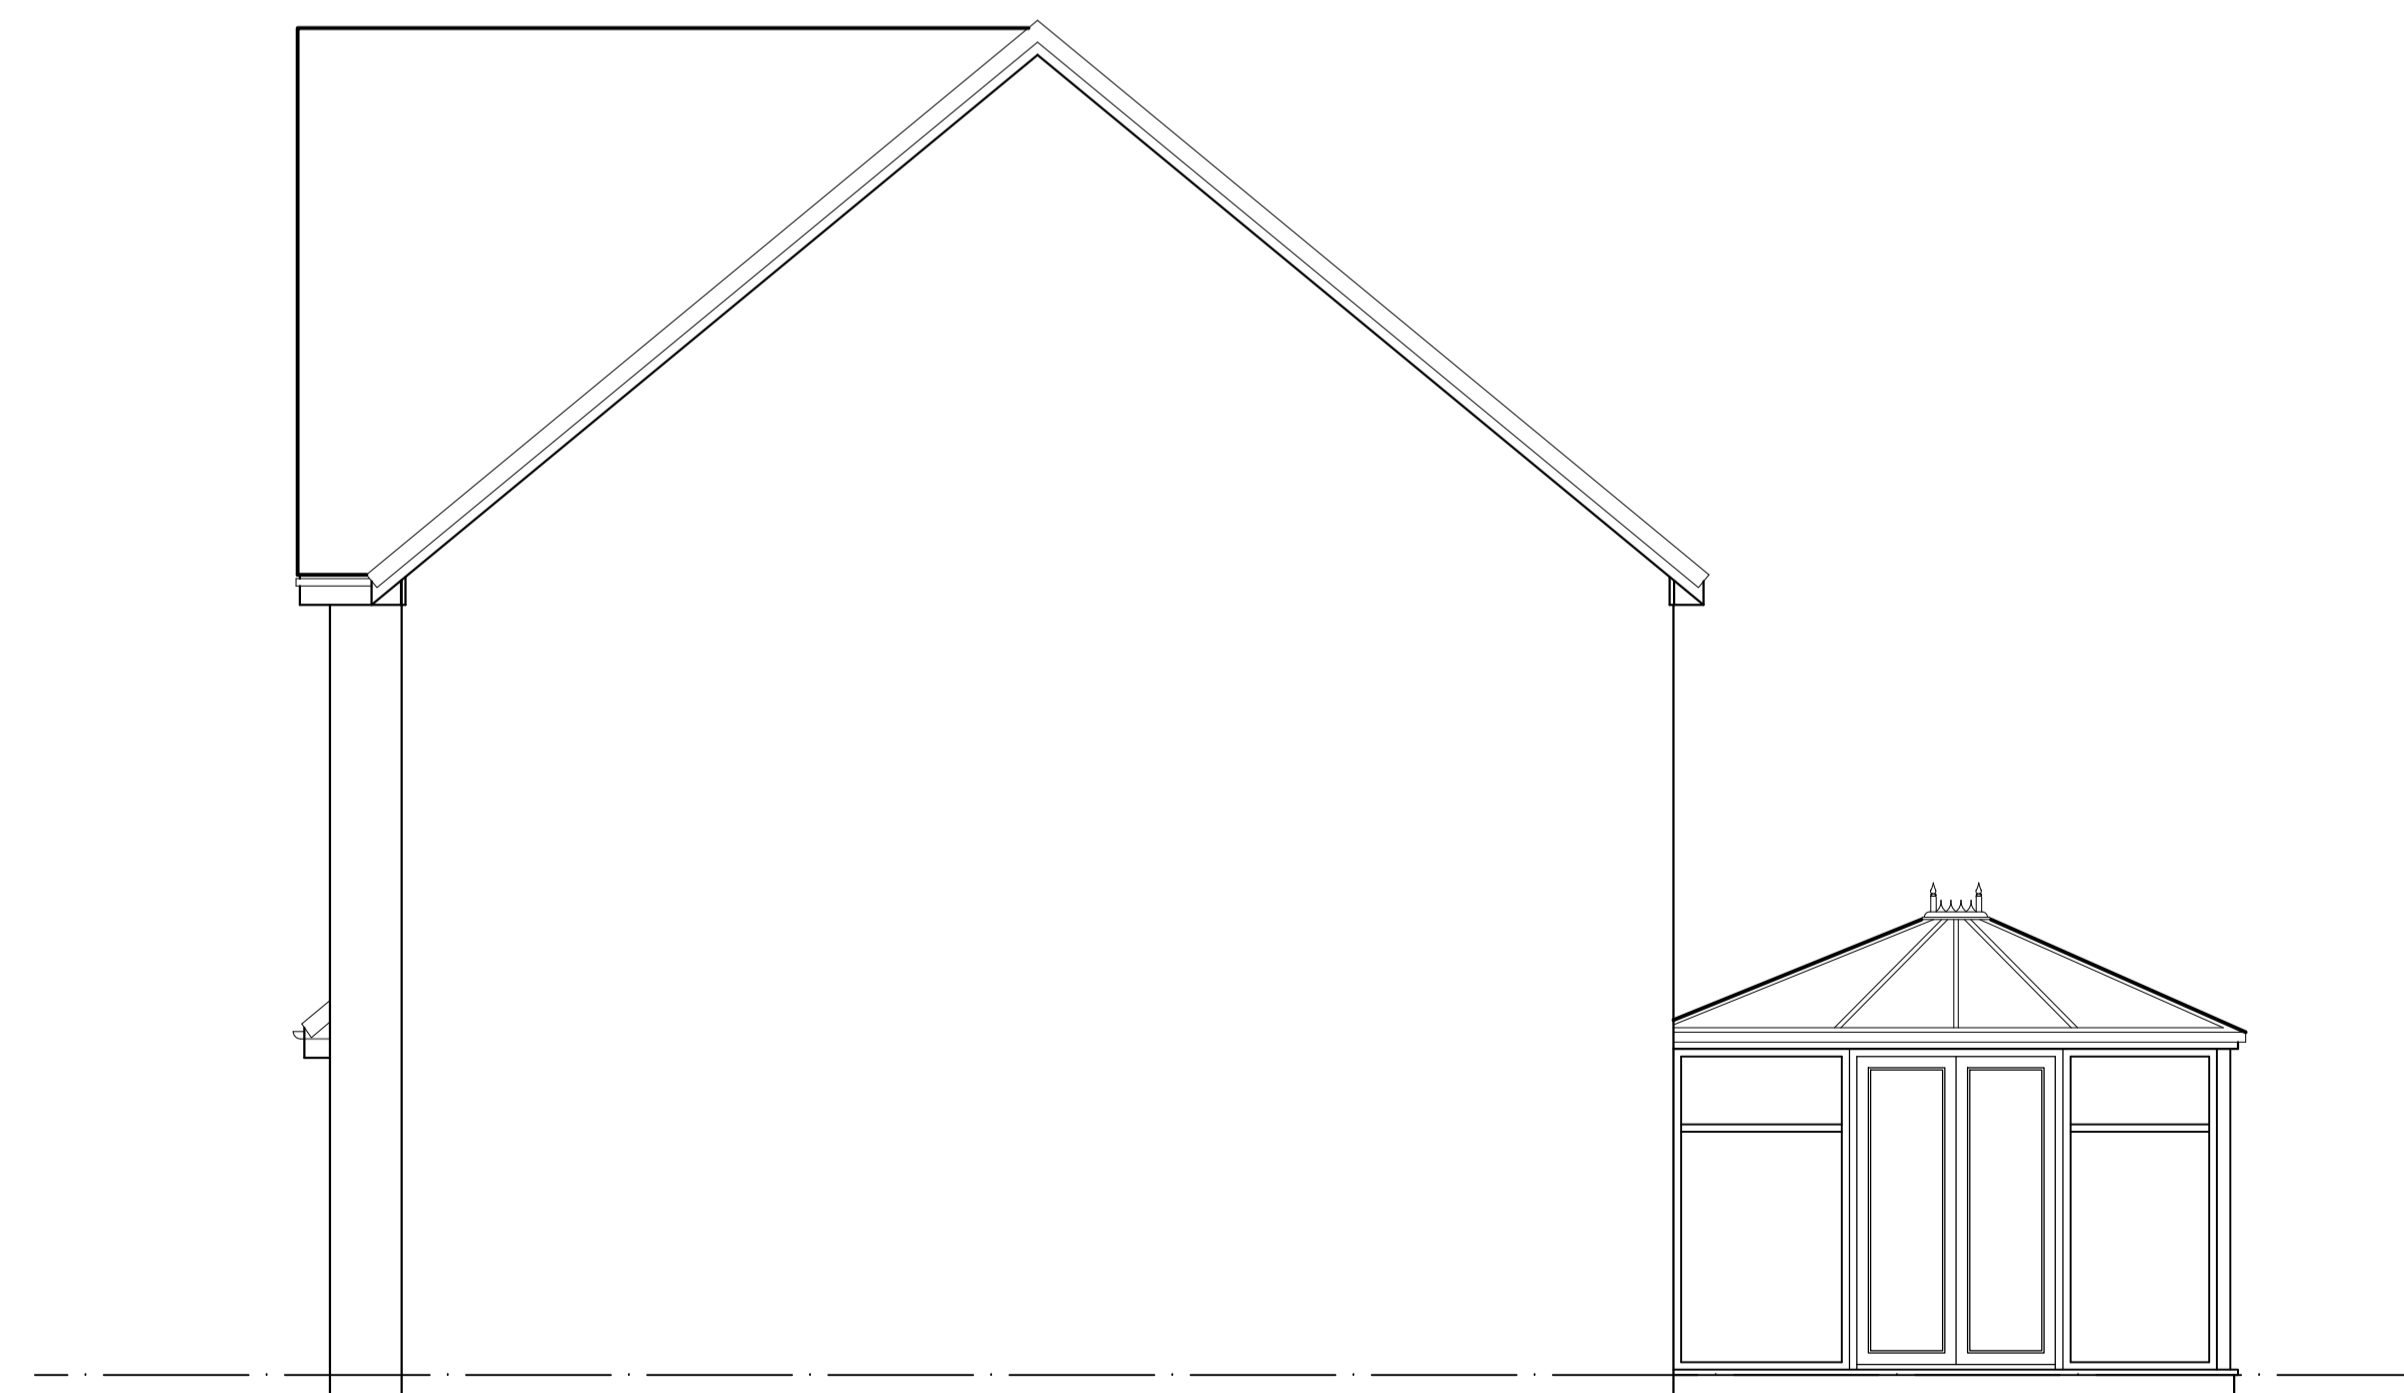

EXISTING GABLE ELEVATION



**PLANNING**

Rev	Date	Detail	By
P3	21-02-24	Planning issue	DLM
P2	13-02-24	Planning issue	DLM
P1	25-01-24	Preliminary issue	DLM

Creating Spaces for Better Living  
 M 07921 824 274 | T 01942 933 434  
 E cadesignservices@hotmail.co.uk  
 (Being House) 28 & Market Place, Atherton, Manchester, M44 8DS

**CONCISE ARCHITECTURAL DESIGN SERVICES**

Contractor				
Client				
<b>MR &amp; MRS N. LAWTON</b>				
Project Title				
<b>PROPOSED REAR EXTENSION 466 MANCHESTER ROAD, BLACKROD, BOLTON</b>				
Drawing Title				
<b>EXISTING PLAN AND ELEVATIONS</b>				
Scale	Date	Design	CAD	Checked
1:50 @ A1	January 2024			
Drawing No.	2355-01	Rev	P2	
Base Dwg xref.				