




# PROPOSED REAR EXTENSION, 466 Manchester Road, Bolton.

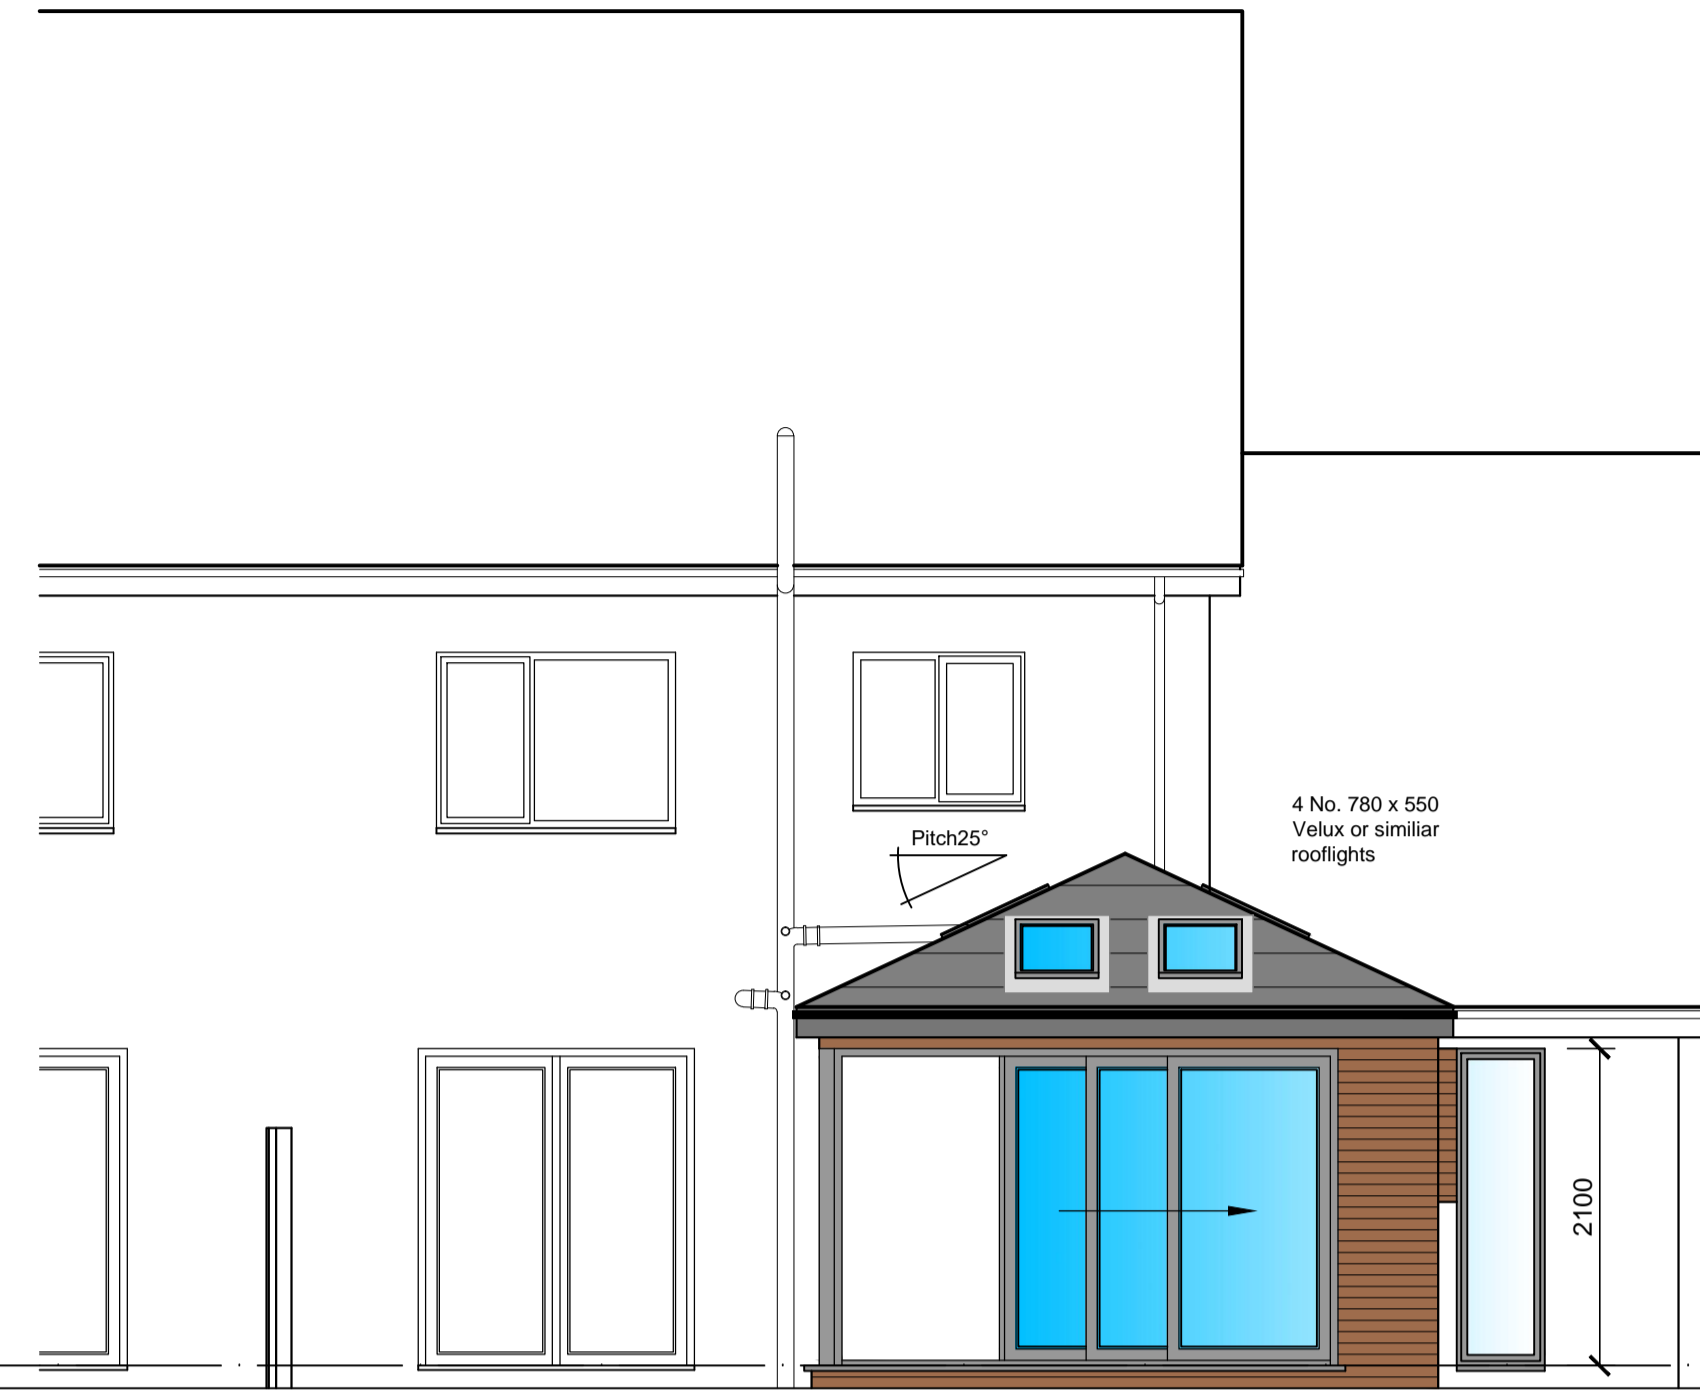


**PROPOSED REAR ELEVATION**

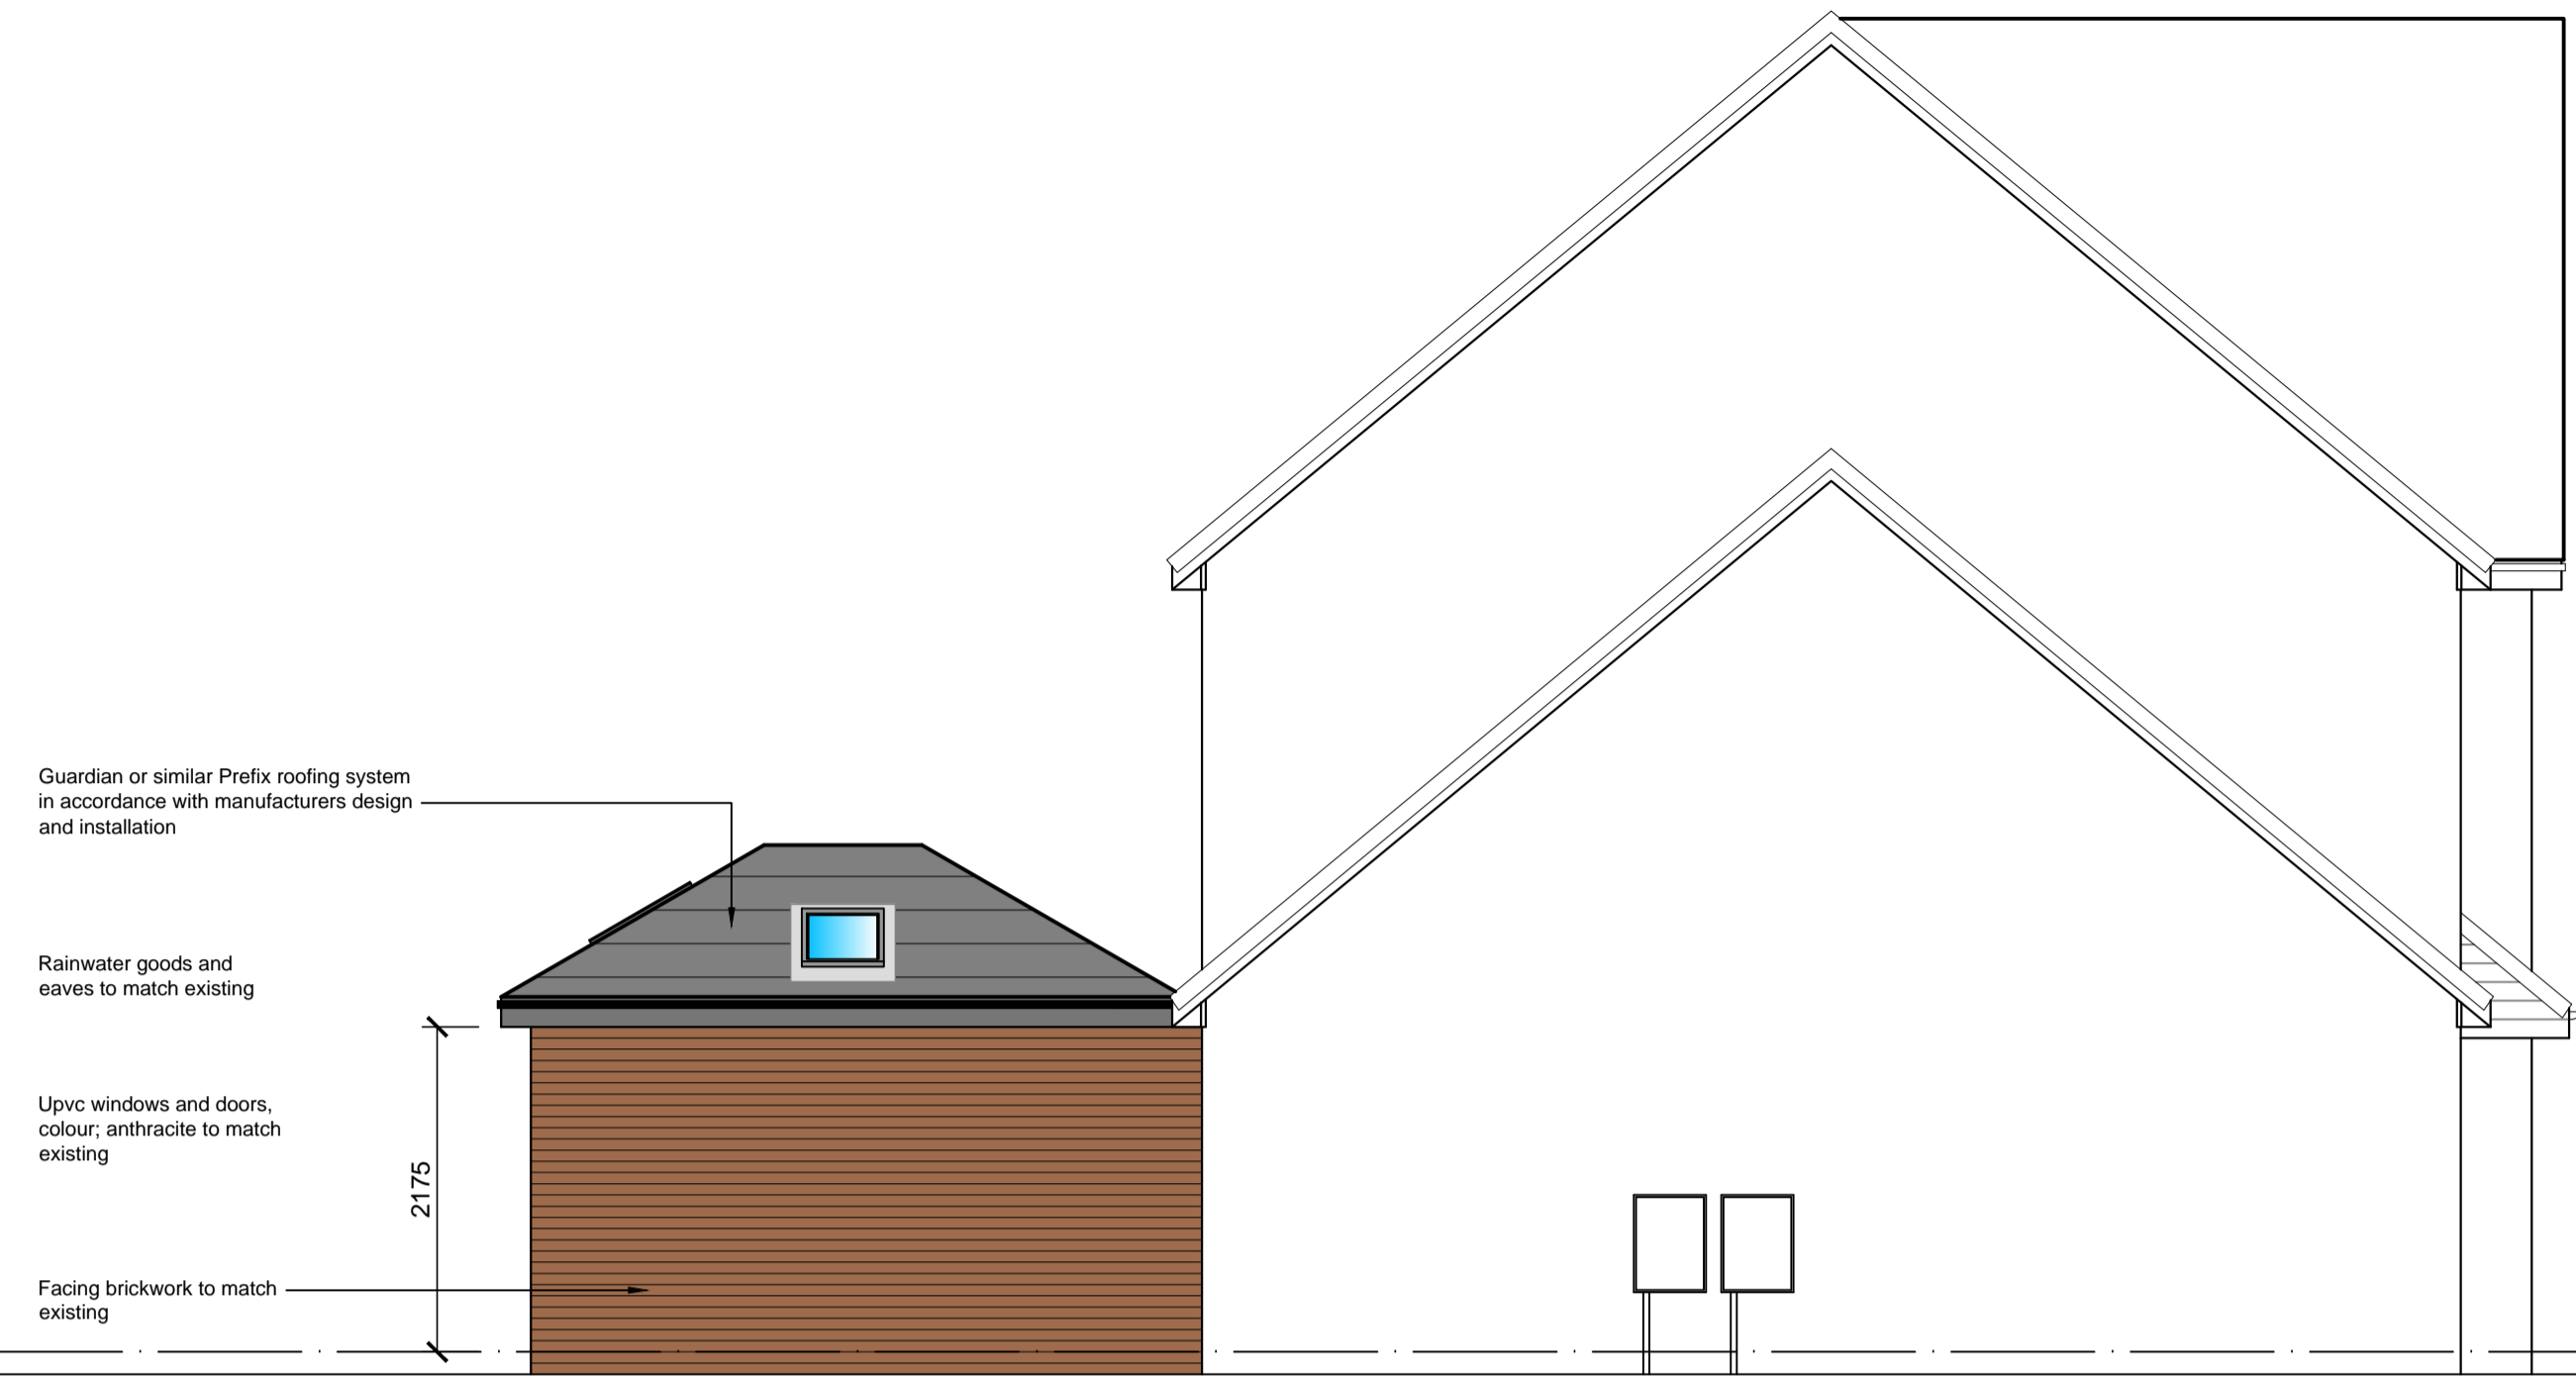

**PROPOSED GABLE ELEVATION**

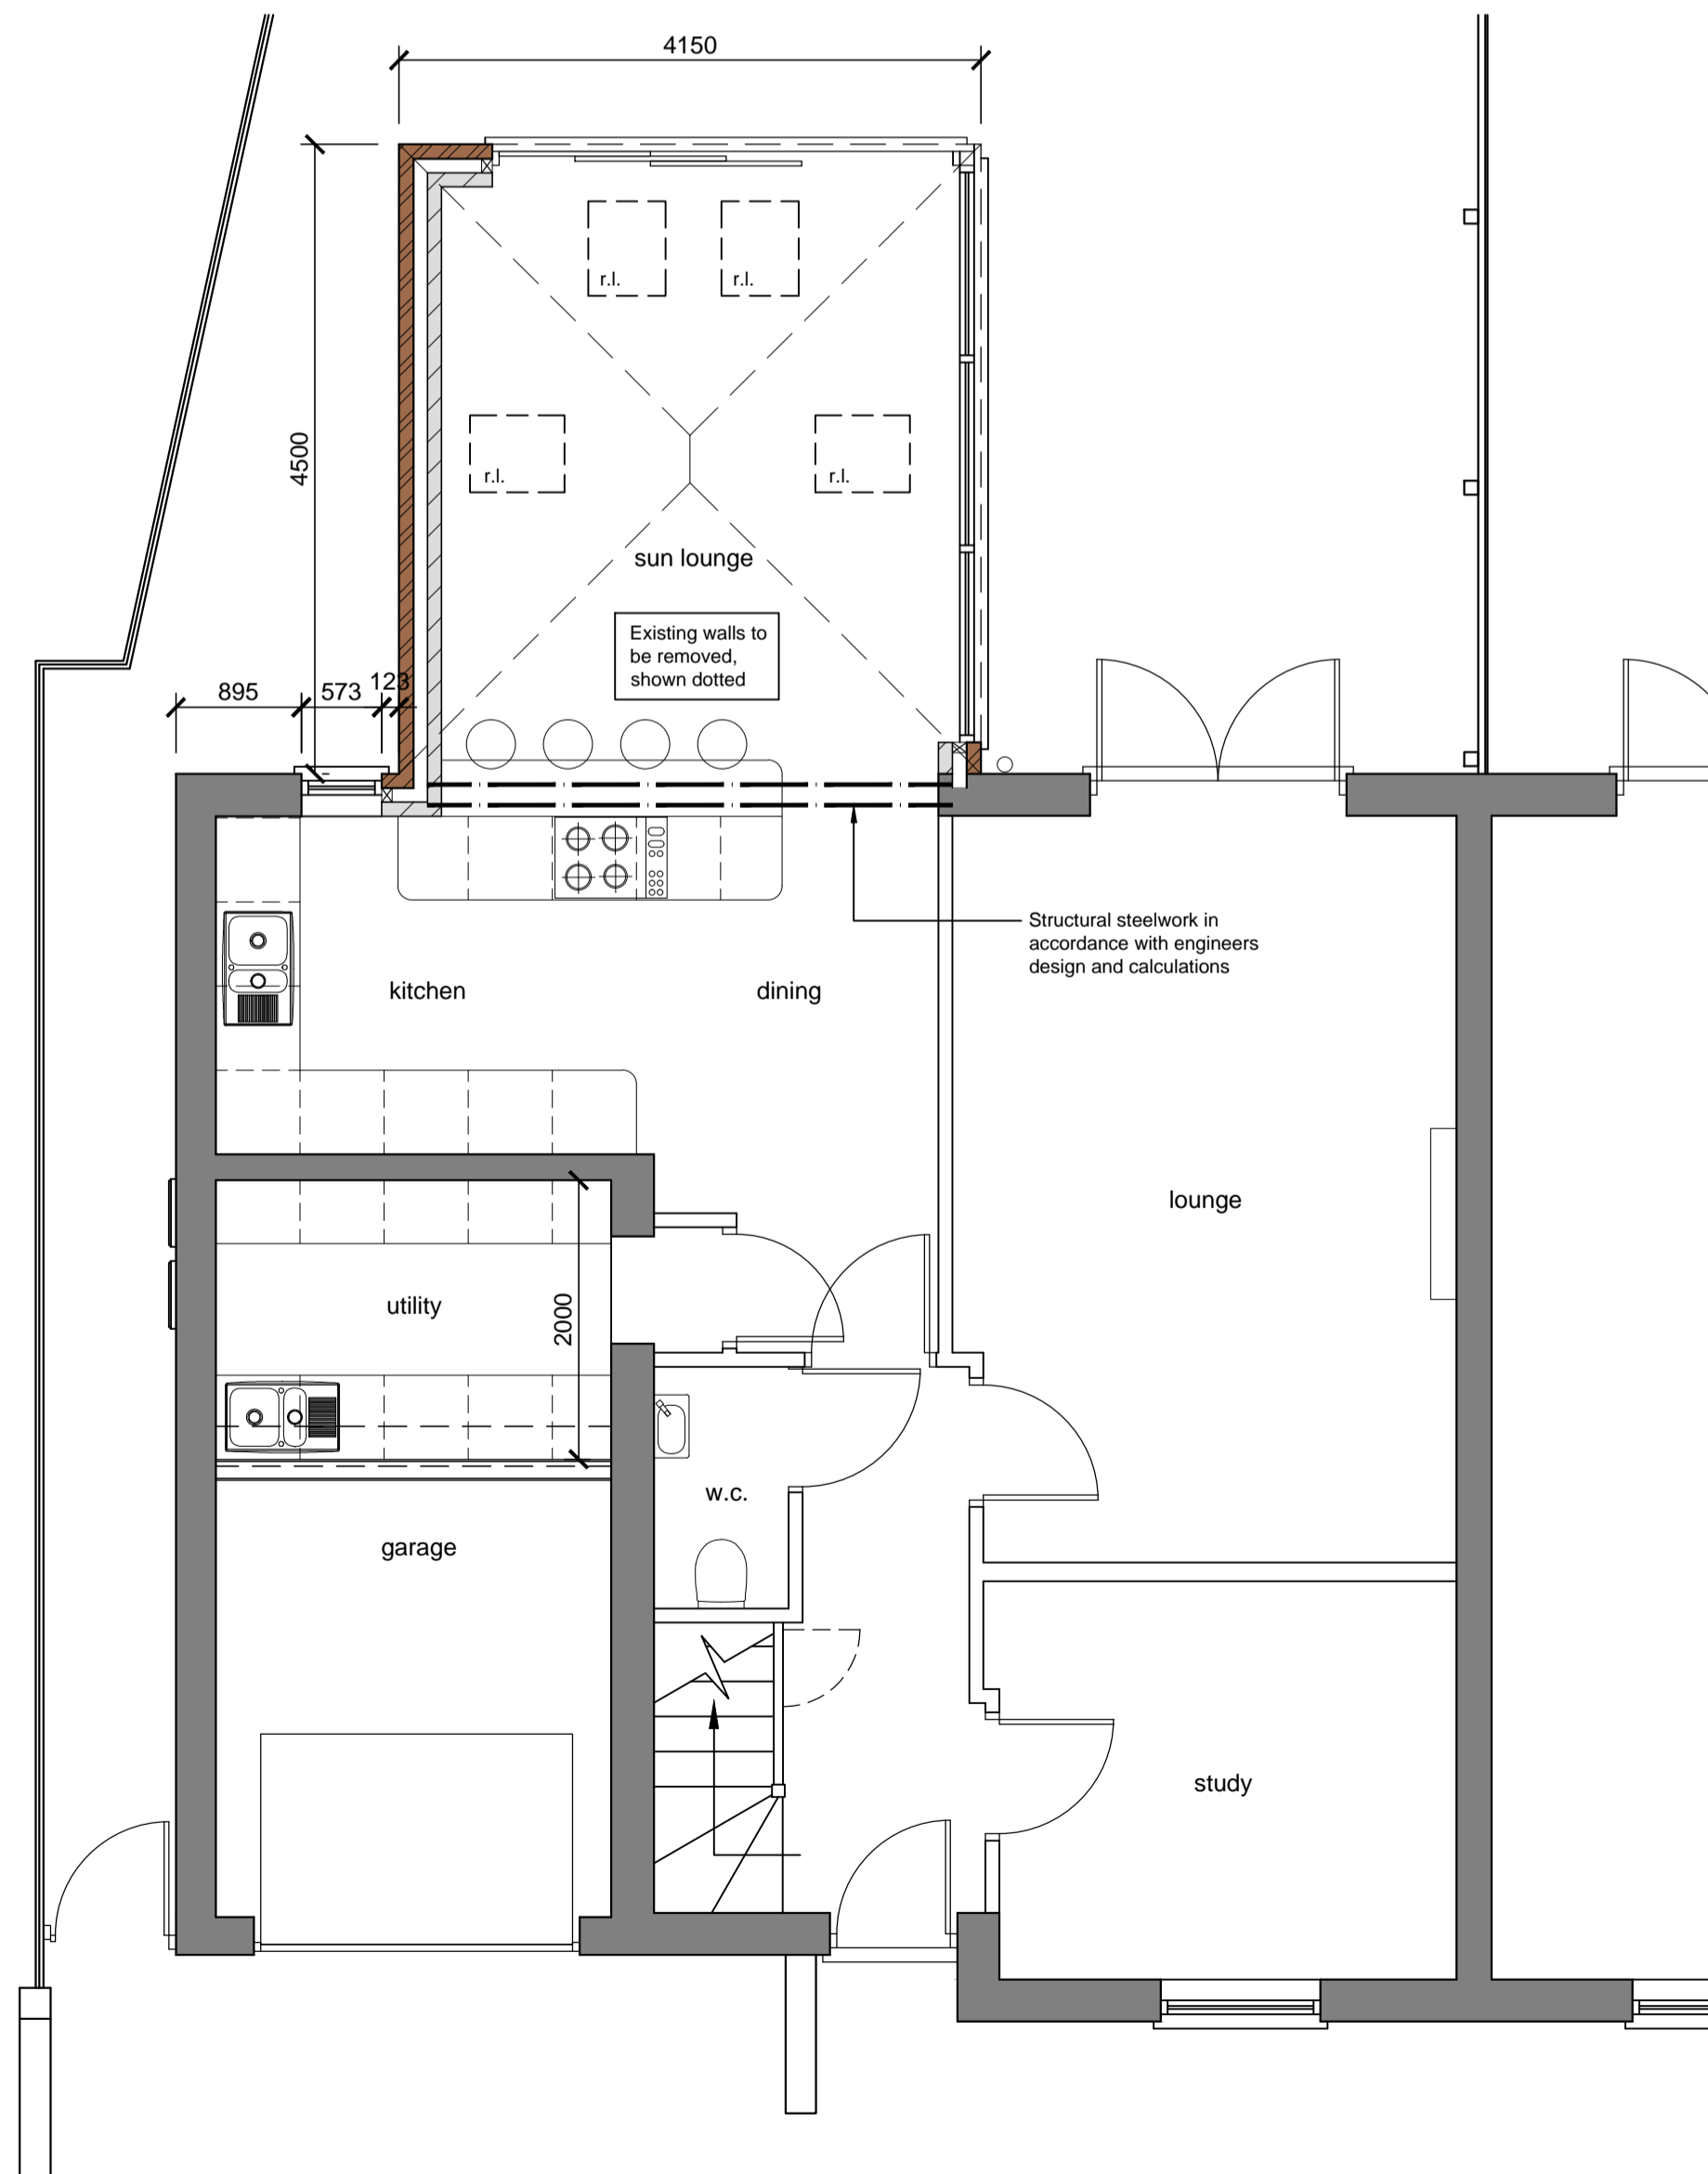

**PROPOSED GROUND FLOOR PLAN**

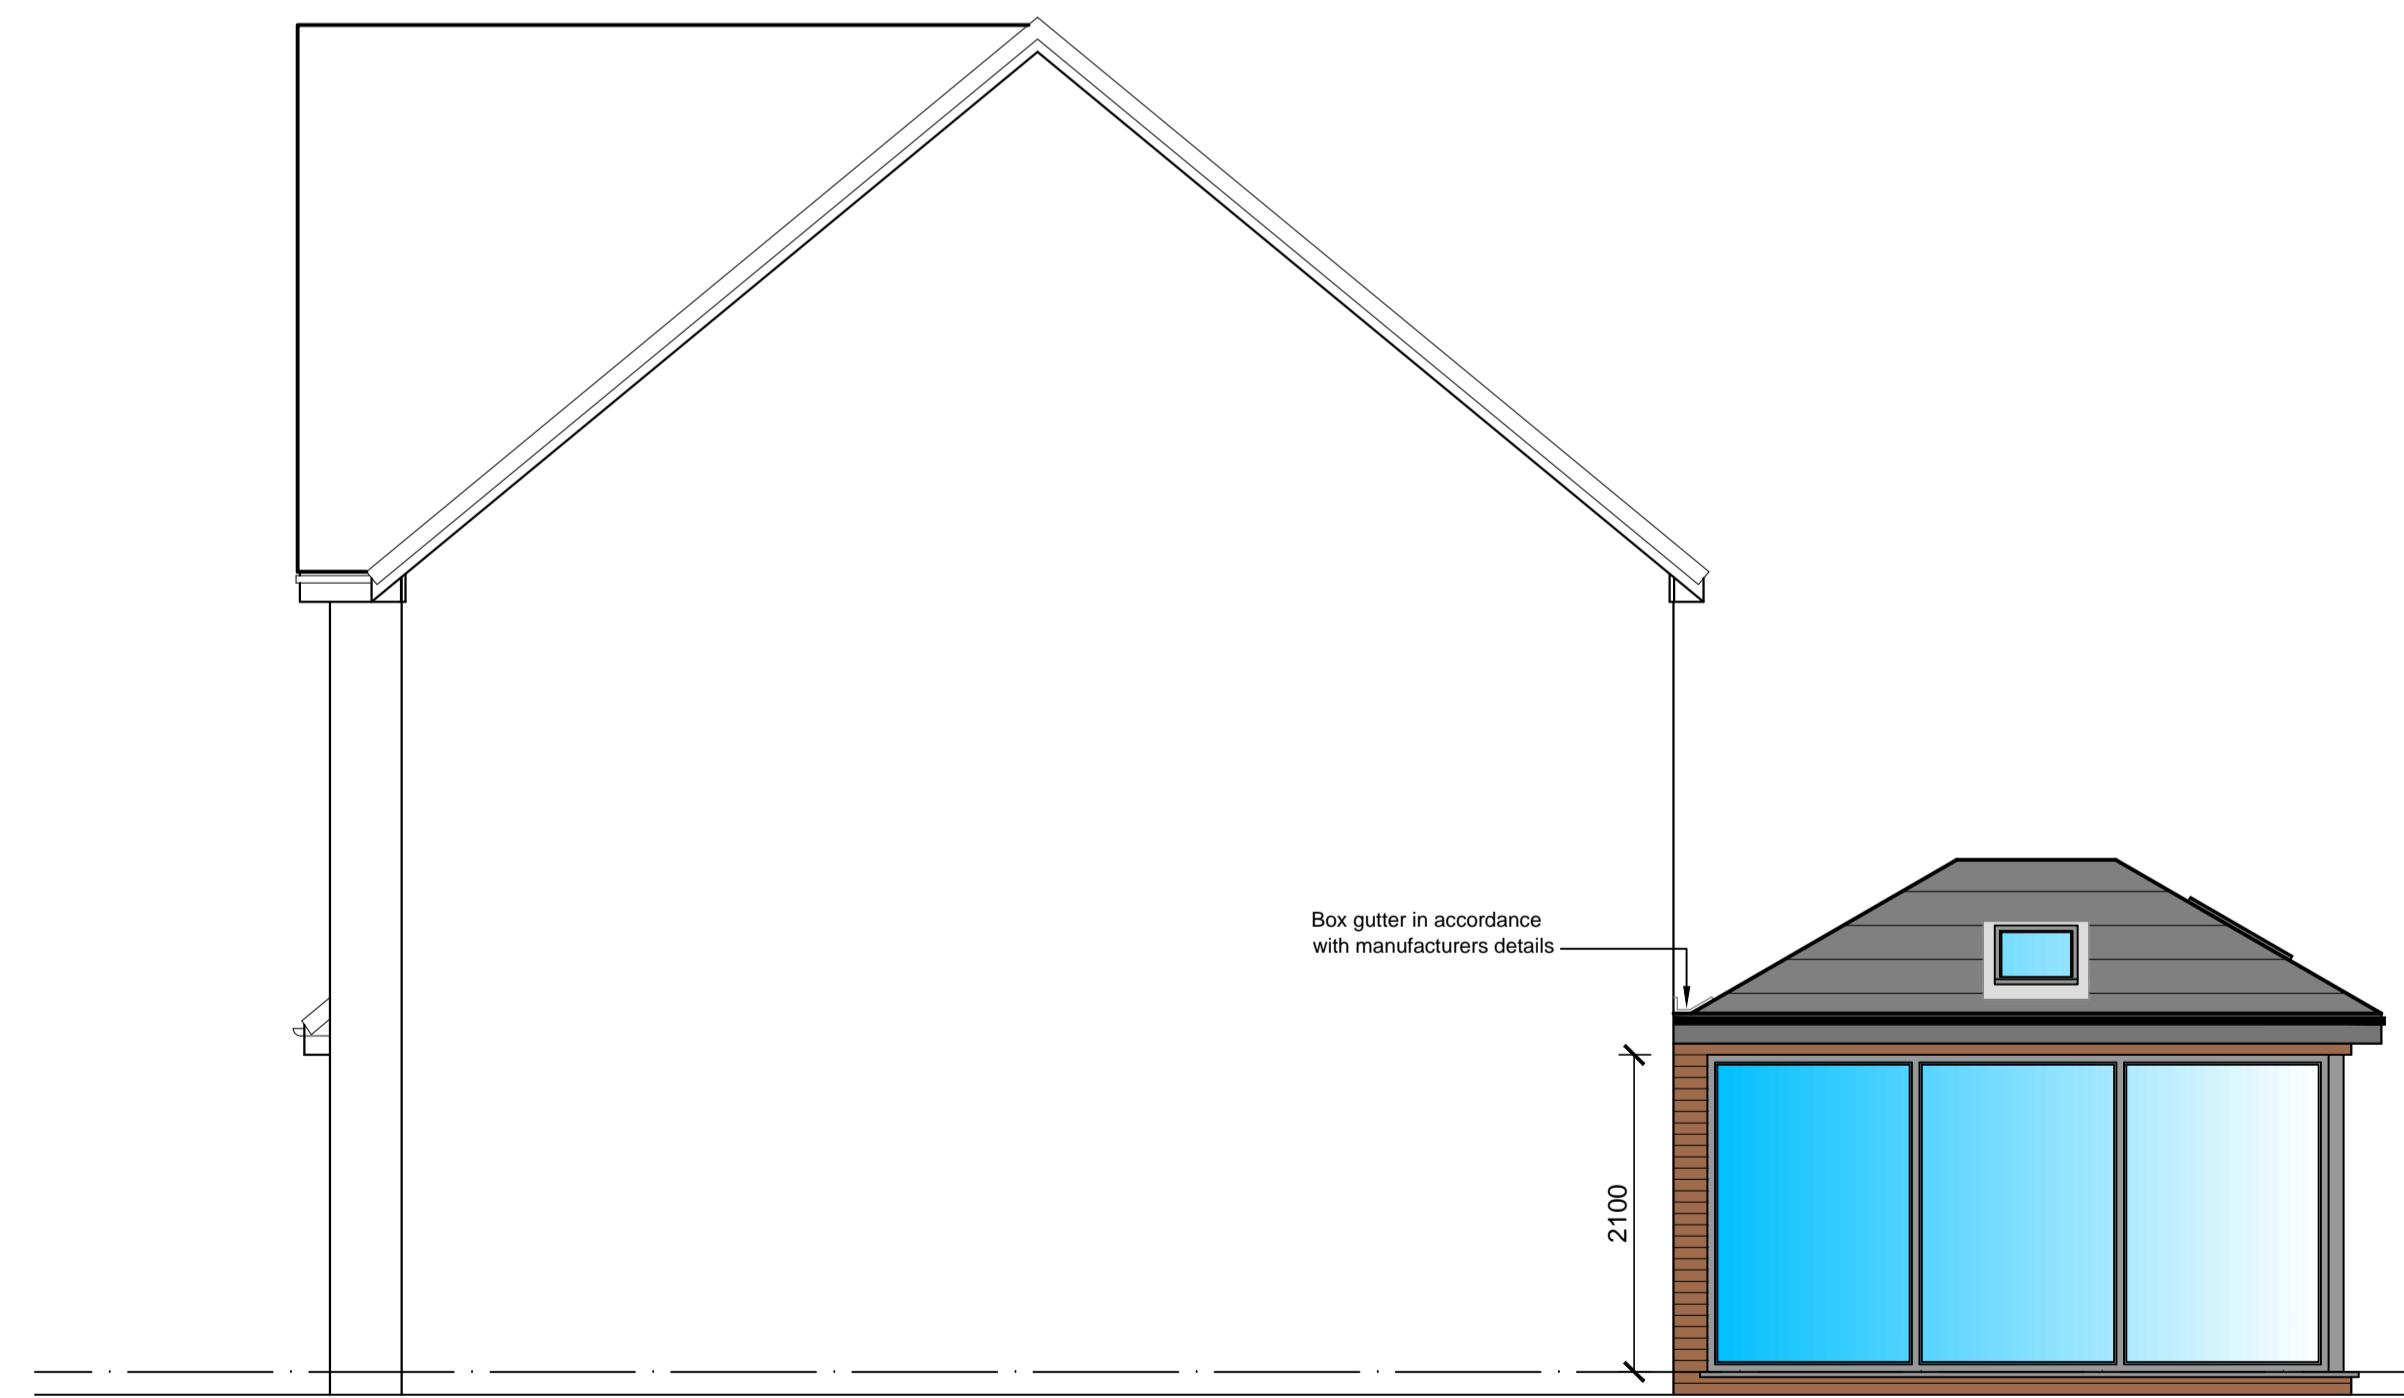

**PROPOSED GABLE ELEVATION**



**PLANNING**

Rev	Date	Detail	By
P3	21-02-24	Planning issue	DLM
P2	13-02-24	Planning issue	DLM
P1	25-01-24	Preliminary issue	DLM

Creating Spaces for Better Living  
M 07921 824 274 | T 01942 933 434  
E cadesignservices@hotmail.co.uk  
(Bolton House) 28 & Market Place, Bolton (Manchester) M40 5EG

**CONCISE ARCHITECTURAL DESIGN SERVICES**

Contractor

Client

**MR & MRS N. LAWTON**

Project Title

**PROPOSED REAR EXTENSION  
466 MANCHESTER ROAD, BLACKROD, BOLTON**

Drawing Title

**PROPOSED PLAN AND ELEVATIONS**

Scale	Date	Design	CAD	Checked
1:50 @ A1	January 2024			

Drawing No. **2355-02** Rev **P3**

Base Dwg xref.