



Existing Roof Plan

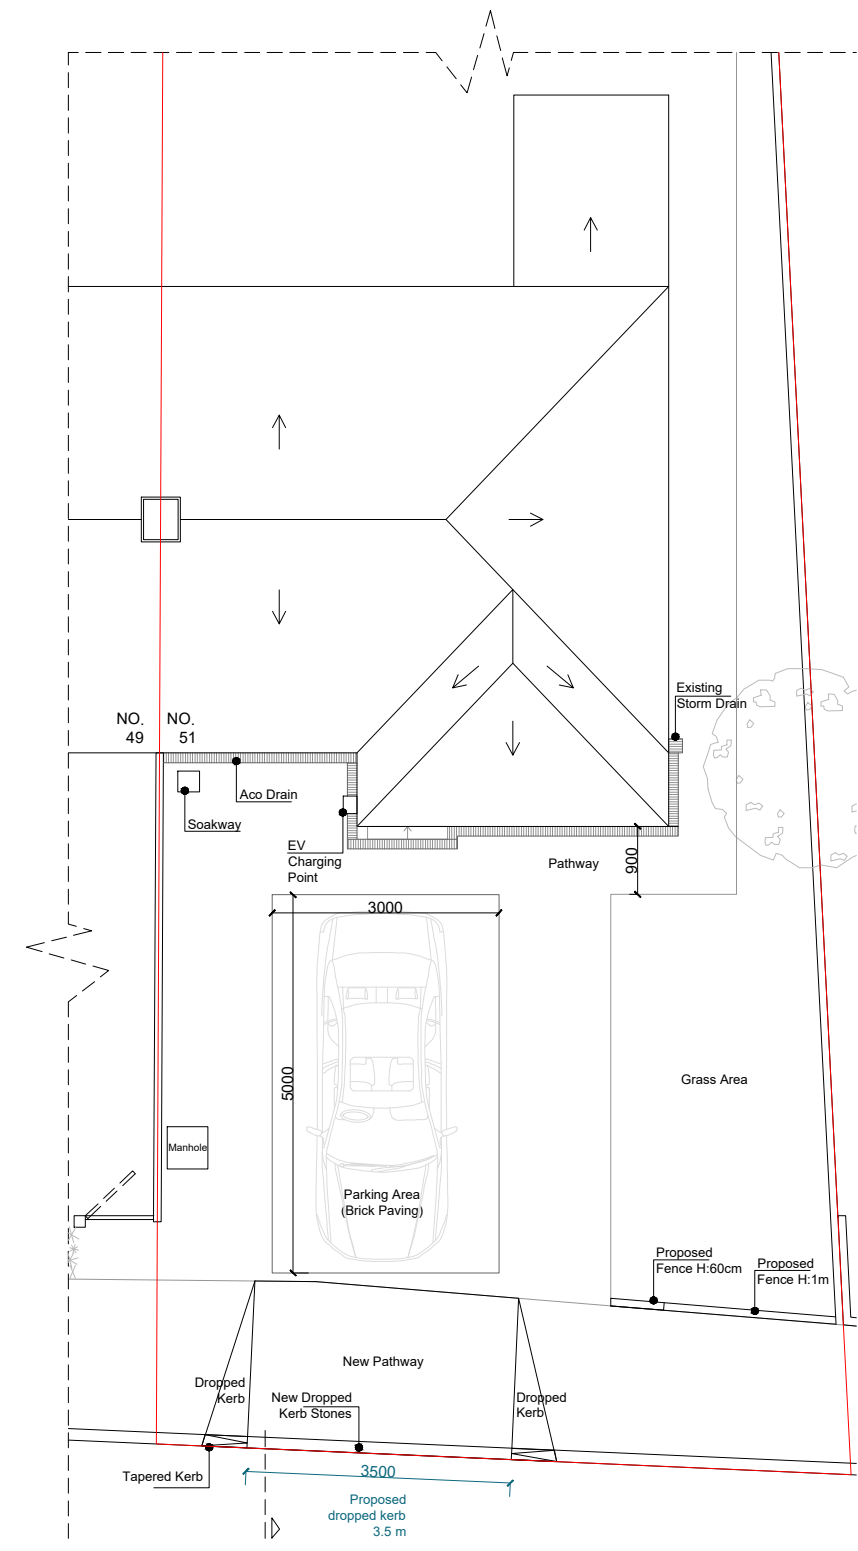

Proposed Roof Plan

Any dimensions shown should be checked on site and discrepancies reported to the Architect prior to construction. Designs are not coordinated with engineer projects. Do not scale for construction purposes.

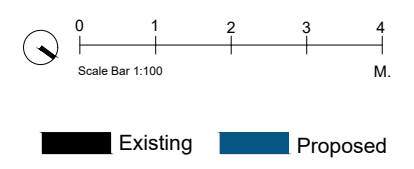

Drawing Name
Existing And Proposed Plans

Project Address
**51 Frogmore Avenue,
Plymouth PL6 5RT**

Drawing No.
**51FrogmoreAvenue_
Plans_V1**

Scale
1/100 at A3

Designer
BB

Date
20.03.2024

Drawing No.
05

Revision
V1



Planning By Design Ltd
www.planning-by-design.co.uk
hello@planning-by-design.co.uk