






Existing East Elevation

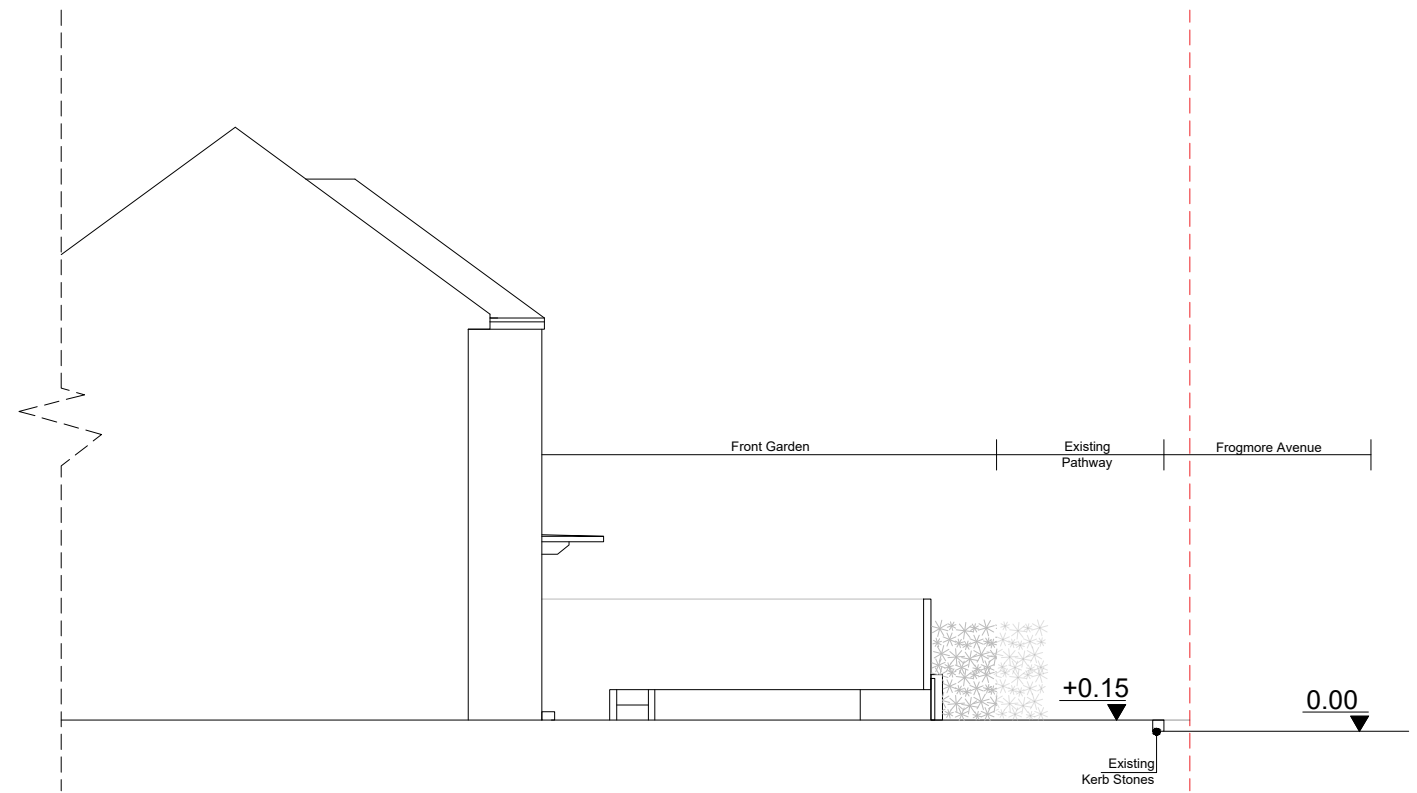

Existing Section

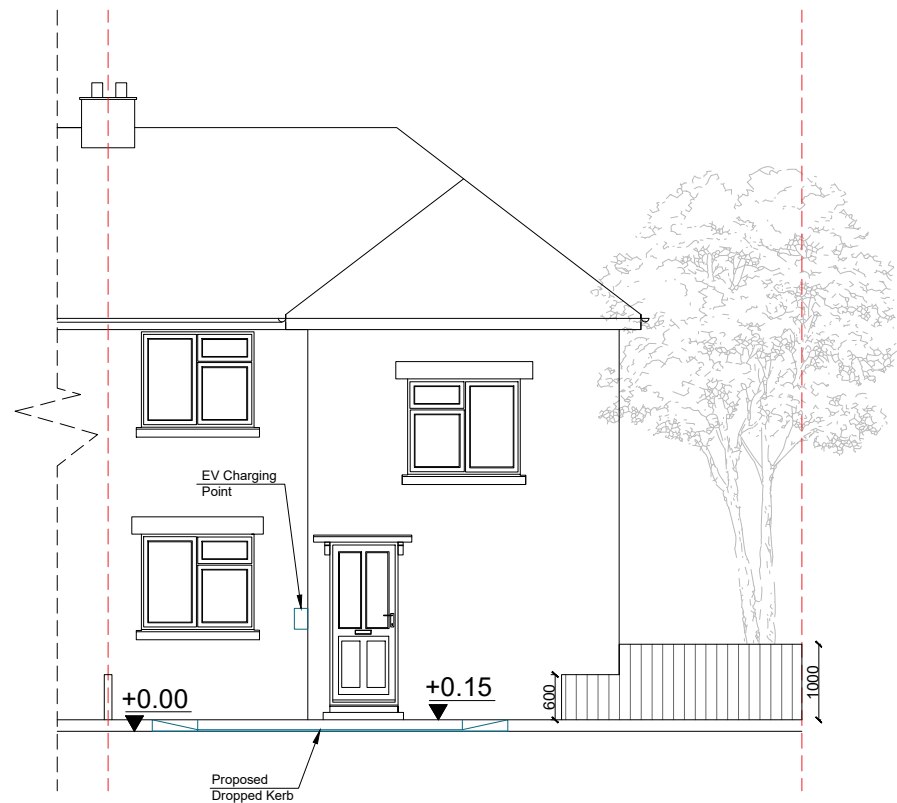


Proposed East Elevation

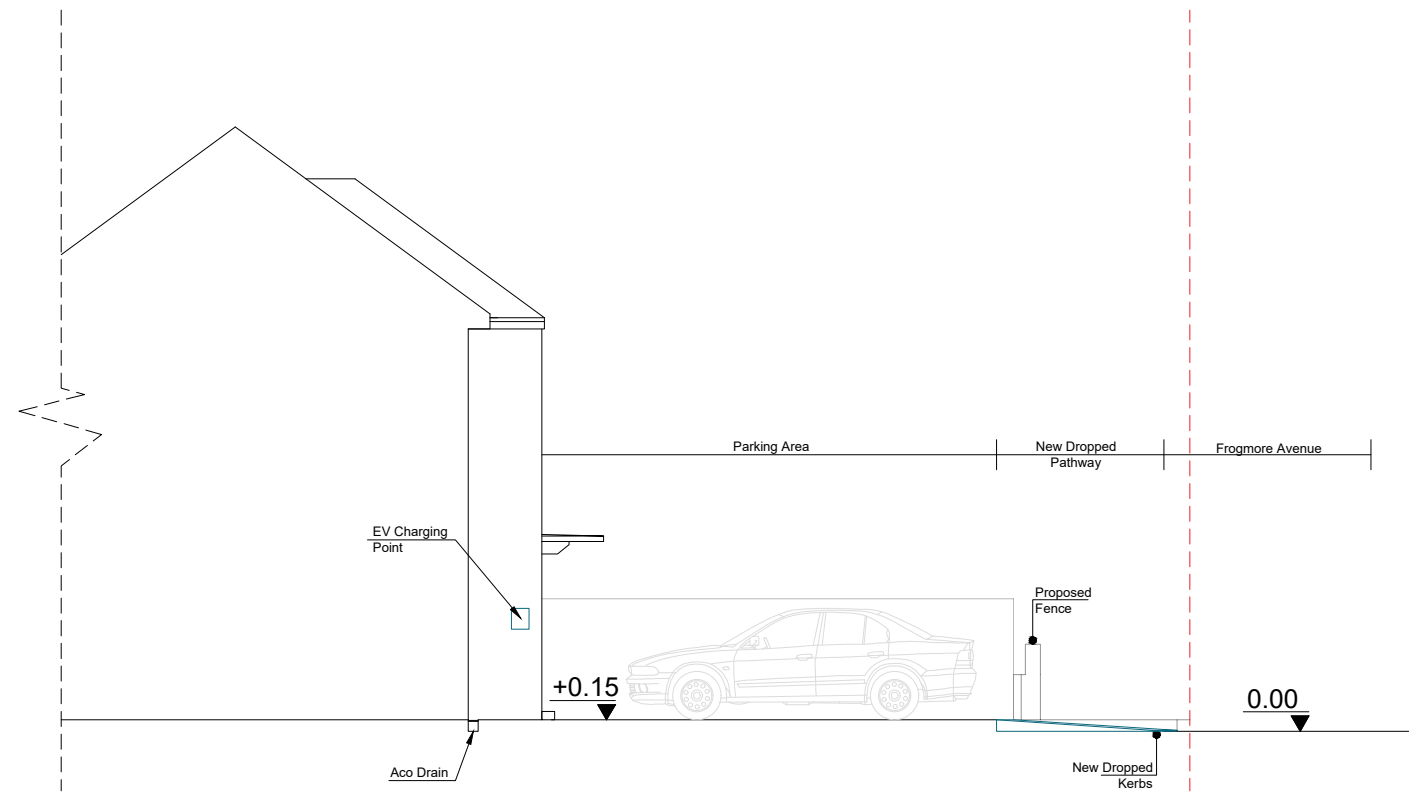

Proposed Section

Any dimensions shown should be checked on site and discrepancies reported to the Architect prior to construction. Designs are not coordinated with engineer projects. Do not scale for construction purposes.

 

Existing Proposed

Drawing Name  
**Existing And Proposed Elevations And Sections**  
 Project Address  
**51 Frogmore Avenue, Plymouth PL6 5RT**  
 Drawing No.  
**51FrogmoreAvenue\_ Elevations\_V1**

Scale  
**1/100 at A3**  
 Designer  
**BB**  
 Date  
**20.03.2024**

Drawing No.  
**06**  
 Revision  
**V1**



Planning By Design Ltd  
 www.planning-by-design.co.uk  
 hello@planning-by-design.co.uk