



01 EXISTING FIRST FLOOR PLAN
Scale: 1:50 @ A1

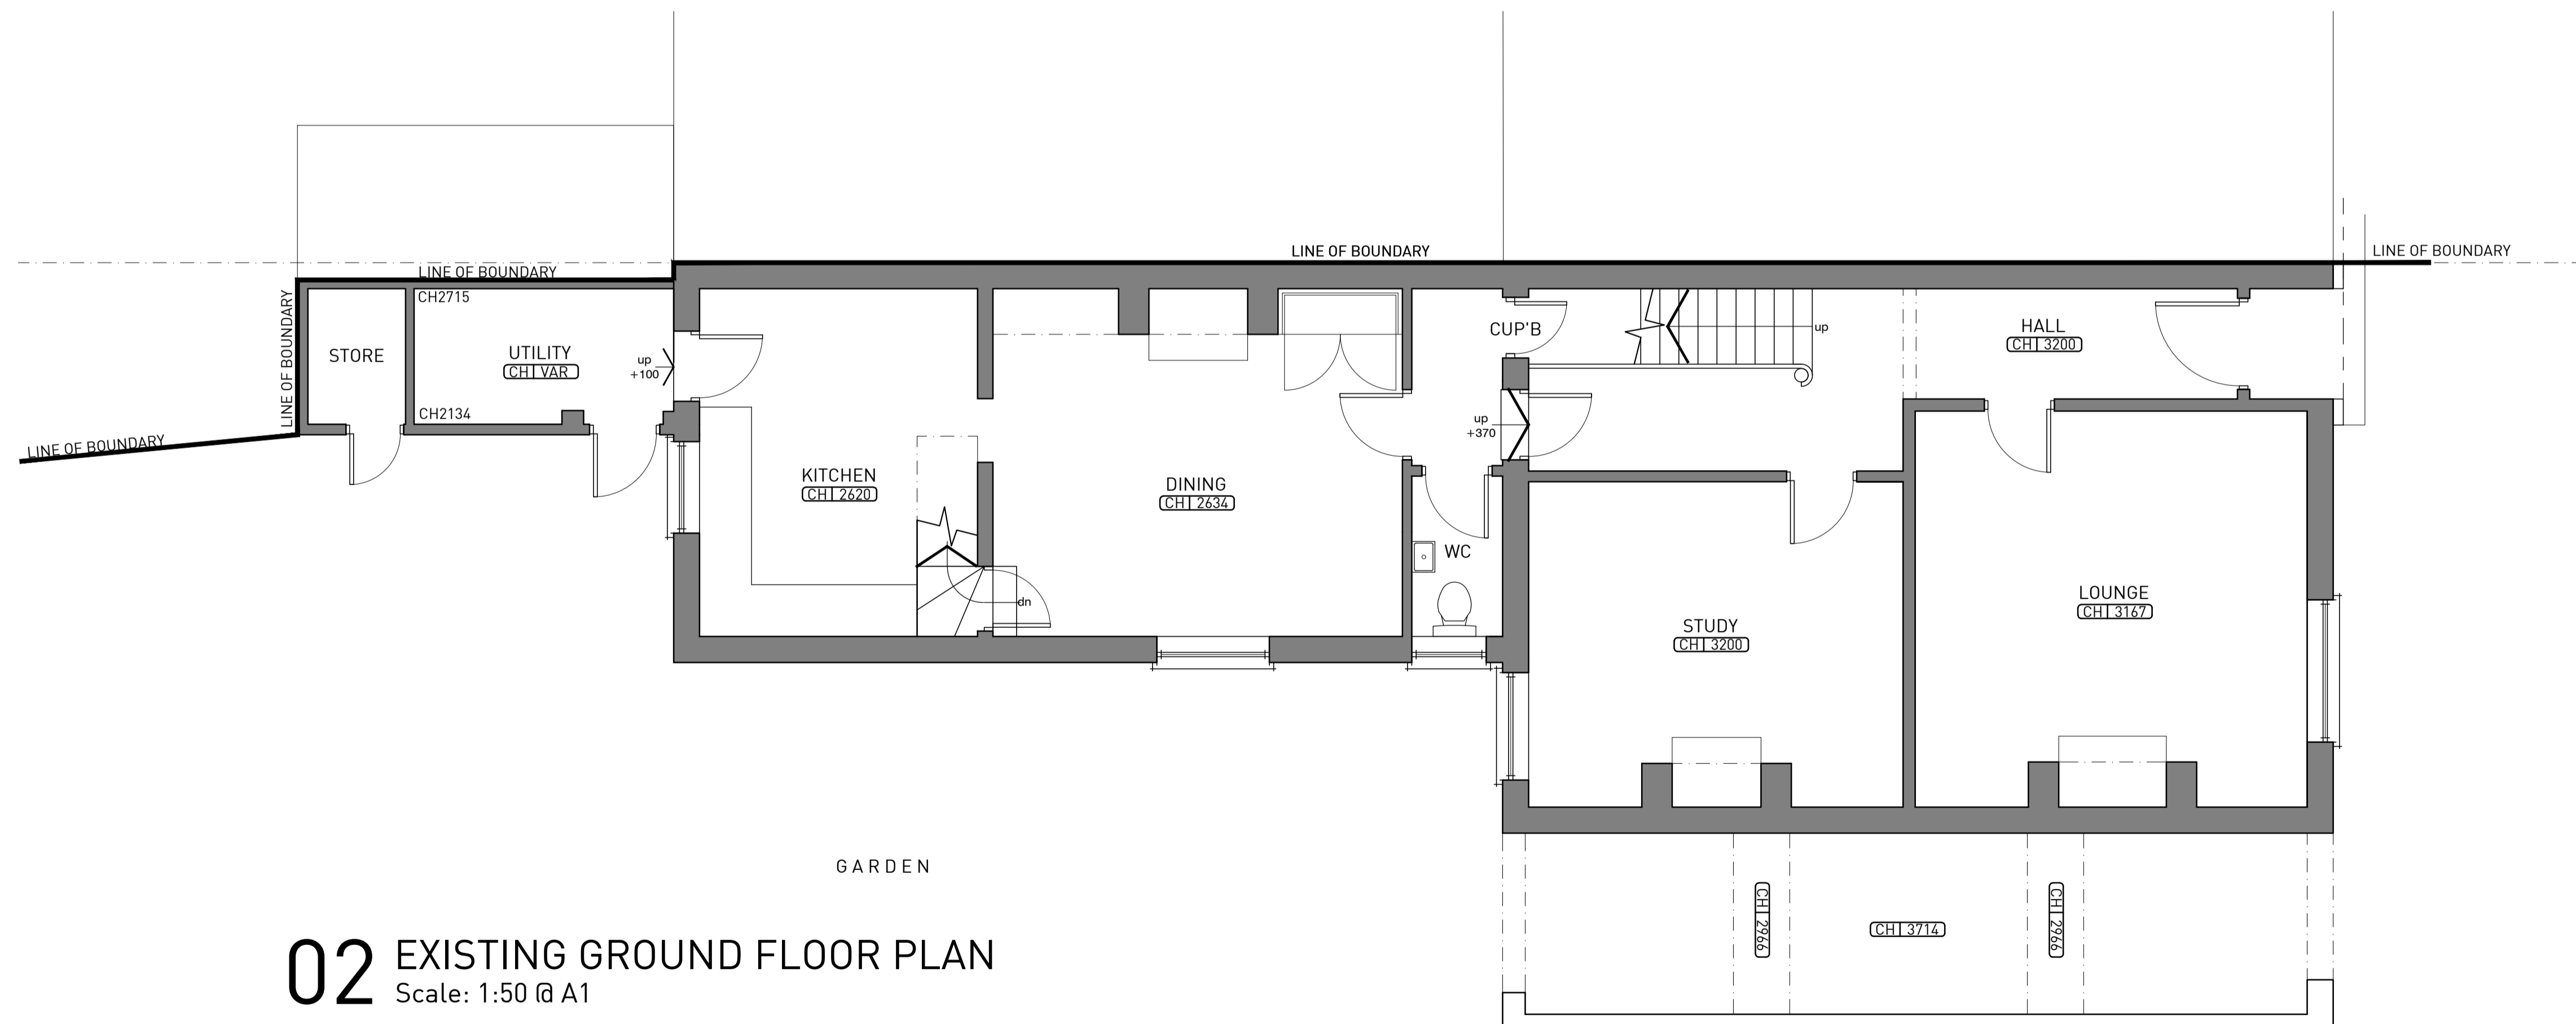

02 EXISTING GROUND FLOOR PLAN
Scale: 1:50 @ A1

(100) Existing Ground & First Floor Plans
Scale: As Shown @ A1

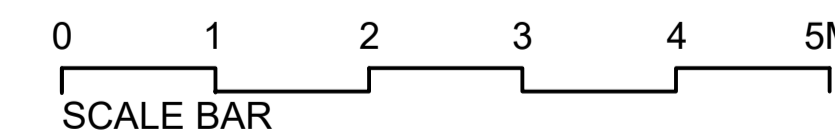

PLANNING

PLANNING	DE 04.01.2024
REASON FOR ISSUE:	PLANNING



Contractor must verify all dimensions on site before commencing any work or shop drawings. If this drawing exceeds the quantities taken in any way the Architects are to be informed before the work is initiated. Only figured dimensions to be taken from this drawing. Do not scale off this drawing. Drawings based on Ordnance Survey and / or existing record drawings - design and drawing content subject to Site Survey, Structural Survey, Site Investigations, Planning and Statutory Requirements and Approvals. Authorised reproduction from Ordnance Survey Map with permission of the Controller of Her Majesty's Stationery Office. Crown Copyright reserved..

Project Name:
**16 RAILWAY STREET, BEVERLEY
EAST YORKSHIRE, HU170DX**

Drawing Title:
**EXISTING
GROUND & FIRST FLOOR PLANS**

Drawing Number: 100
Scale: As Shown @ A1
Drawn by: DE

Revision: /
Date: 04.02.2024
Checked by: DE