



EXISTING FRONT ELEVATION

EXISTING REAR ELEVATION

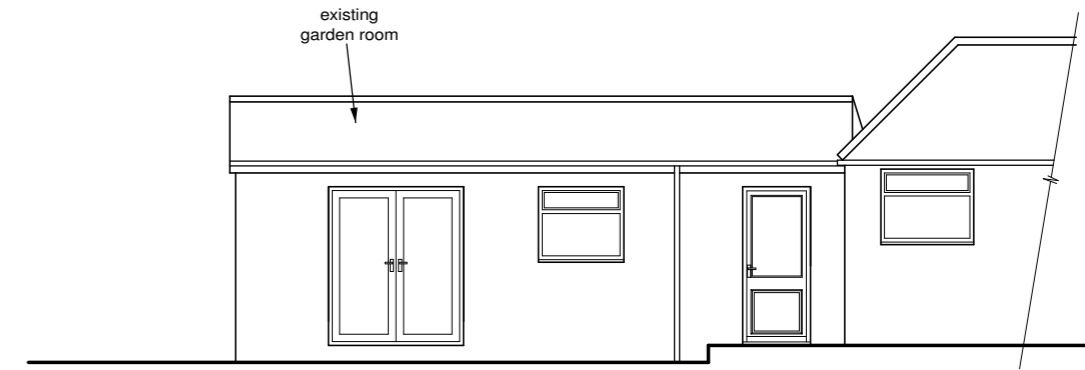

EXISTING SIDE ELEVATION

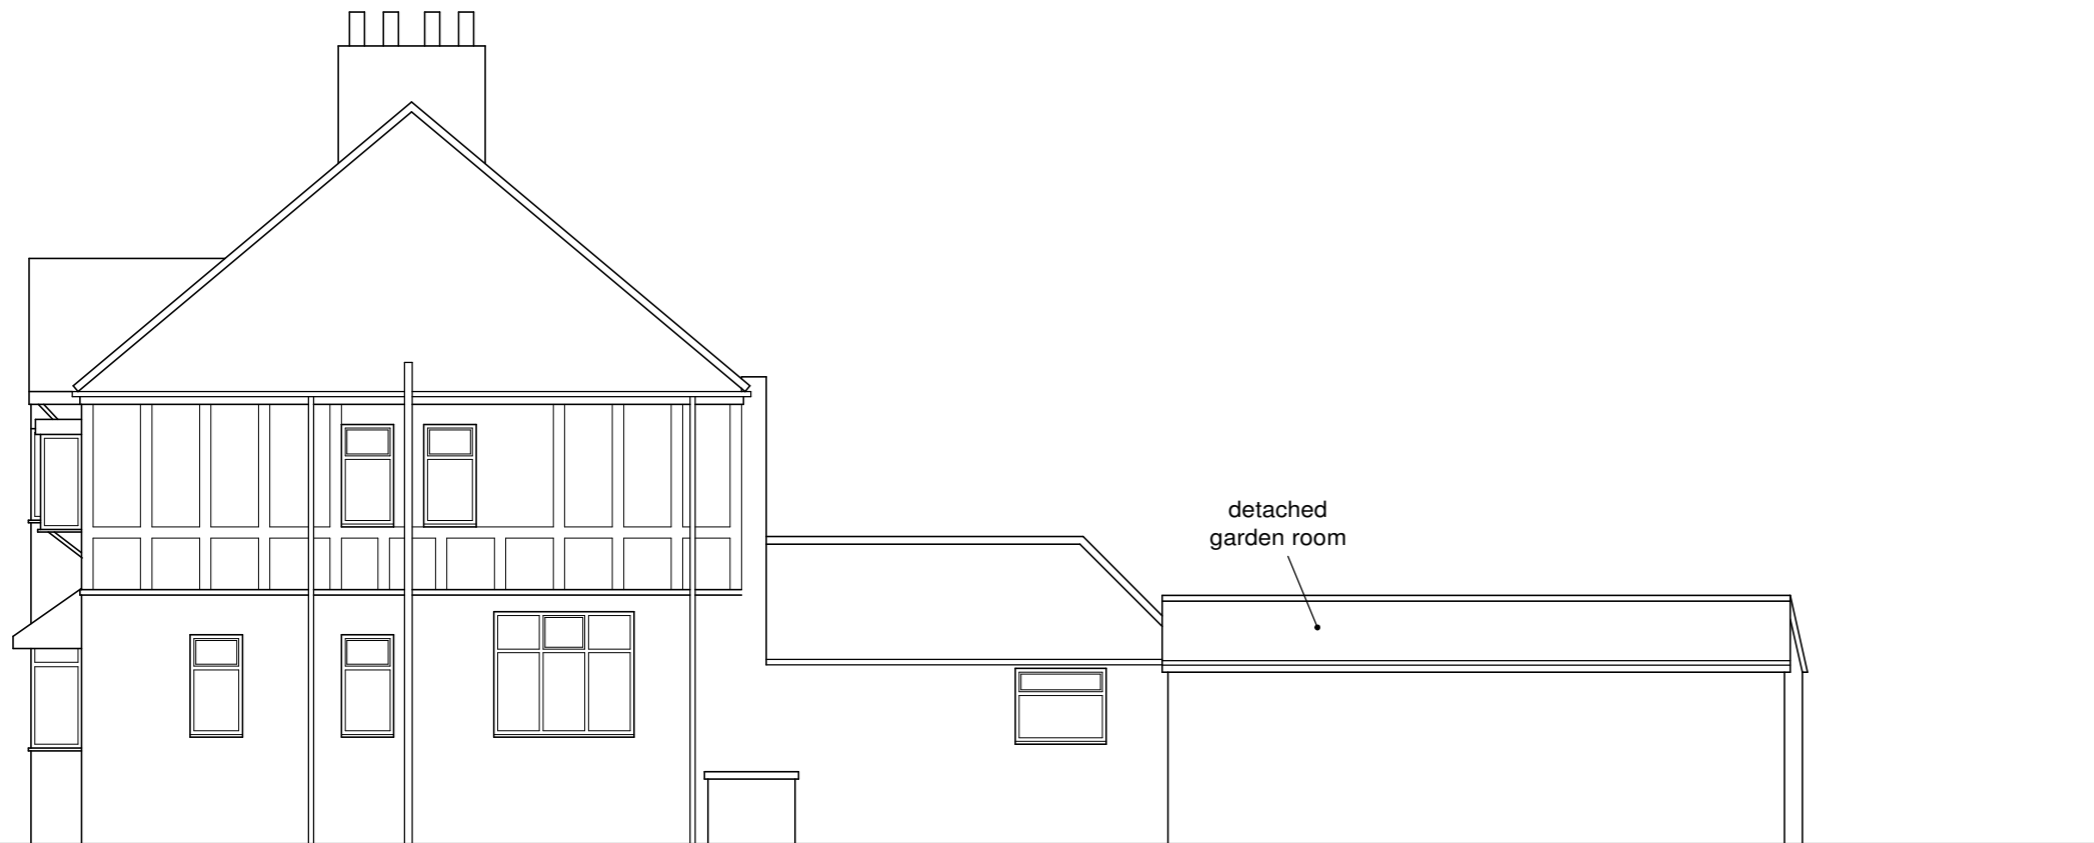

EXISTING SIDE ELEVATION

<p>DRAWN BY Kevin Howe E-MAIL kevinhowe@rocketmail.com TEL : 07854 606097 facebook.com/kevinhowedesignservices</p>		<p>DRAWING NO 24/18/02</p>
<p>SCALE BAR AT 1 : 100 SCALE : METRES 0 1 2 3 4 5</p> <p>SCALE BAR AT 1 : 50 SCALE : METRES 0 1 2 3 4</p> <p>SCALE BAR AT 1 : 200 SCALE : METRES 0 5 10</p> <p>ALL MEASUREMENTS TO BE CHECKED ON SITE DO NOT SCALE FROM THIS DRAWING - DRAWN TO SCALE @ A2 SIZE</p> <p>SCALES - FLOOR PLANS AND SECTIONS 1 : 50 ELEVATIONS 1 : 100 BLOCK PLANS 1 : 200</p>		<p>PROPOSED GROUND FLOOR EXTENSION AT 82 HULL ROAD COTTINGHAM</p>
		<p>REV - MARCH 2024</p>
		<p>EXISTING ELEVATIONS</p>