



SECTION

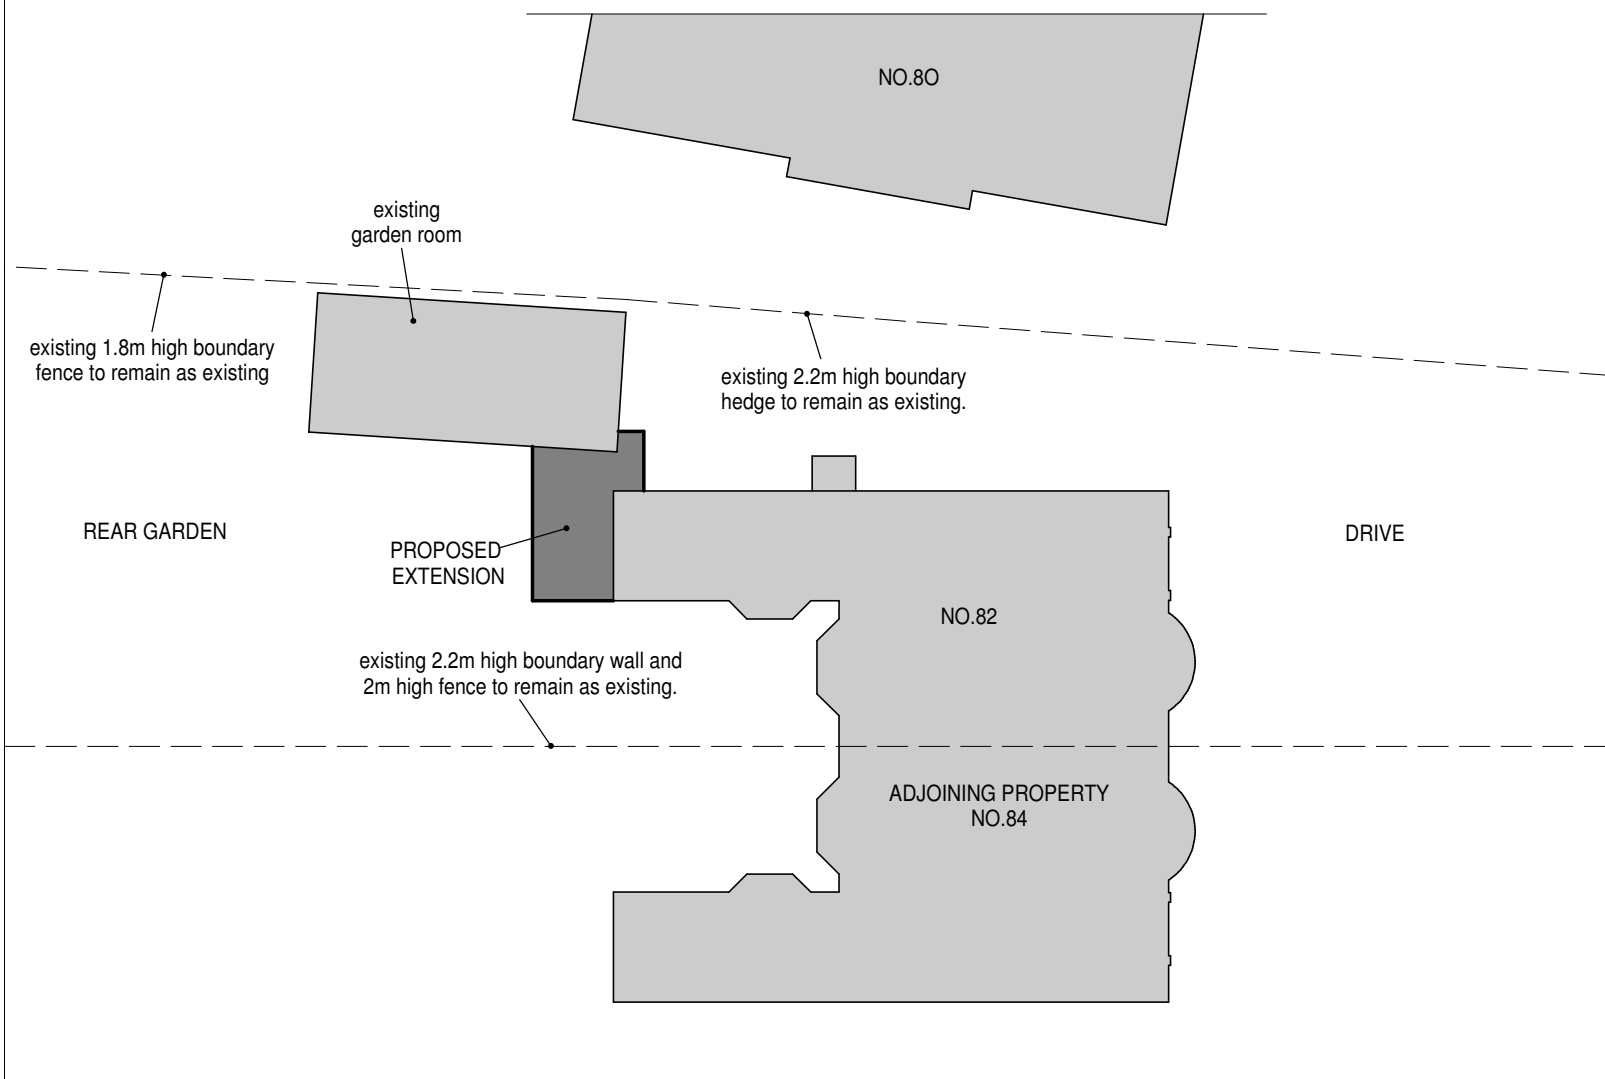


SITE PLAN - SCALE 1 : 200

 


DRAWN BY Kevin Howe E-MAIL kevinhowe@rocketmail.com TEL : 07854 606097 [facebook.com/kevinhowedesignservices](https://www.facebook.com/kevinhowedesignservices)

DRAWING NO
24/18/05
REV -
MARCH 2024

 

ALL MEASUREMENTS TO BE CHECKED ON SITE
DO NOT SCALE FROM THIS DRAWING - DRAWN TO SCALE @ A3 SIZE

 

SCALES - FLOOR PLANS AND SECTIONS 1 : 50 ELEVATIONS 1 : 100 SITE PLANS 1 : 200

PROPOSED GROUND FLOOR EXTENSION
AT 82 HULL ROAD COTTINGHAM

SECTION AND SITE PLAN