
Proposed New Dwelling - Lyncroft Farm, Perrotts Brook, Cirencester, GL7 7BW.

EAST ELEVATION

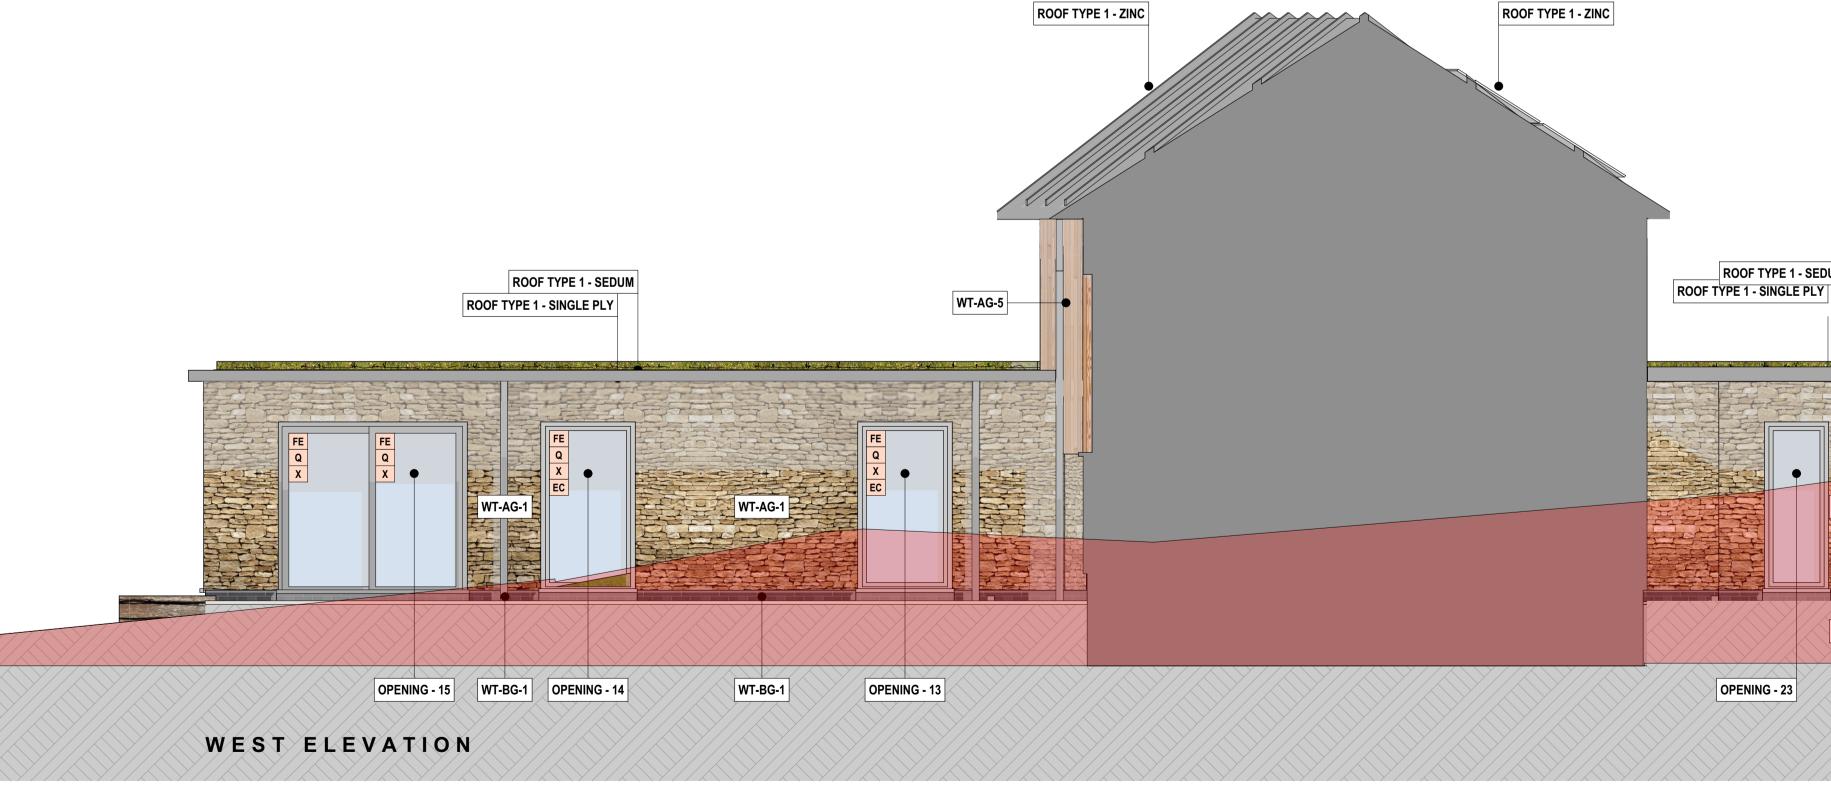

coombes : everitt architects limited


105-107 Bath Road Cheltenham Gloucestershire GL53 7LE

t: 01242 807727 e: info@ce-architects.co.uk www.ce-architects.co.uk



 This drawing and content is copyright © of coombes : everitt architects limited and should not be copied without their prior writtten consent. Imited and should not be copied without their prior written consent.
For construction purposes only, do not scale drawing. All dimensions to be checked on site prior to construction and any discrepancies reported to contract administrator.
Do not use this drawing for setting out unless drawing specifically indicates setting out points.
Engineering information is indicative only and should be taken from structural engineers design.

Rev Initial Description / Amendment Date PRRGPRELIMINARY ISSUE FOR CLIENT REVIEW15/12/2023PRRGPRELIMINARY ISSUE FOR CLIENT REVIEW22/12/2023PRRGPRELIMINARY ISSUE FOR CLIENT REVIEW10/01/2024PRRGPRELIMINARY ISSUE FOR CLIENT REVIEW19/02/2024 PRRGPRELIMINARY ISSUE FOR CLIENT REVIEW06/03/2024ARGBUILDING REGULATION APPROVAL ISSUE12/03/2024

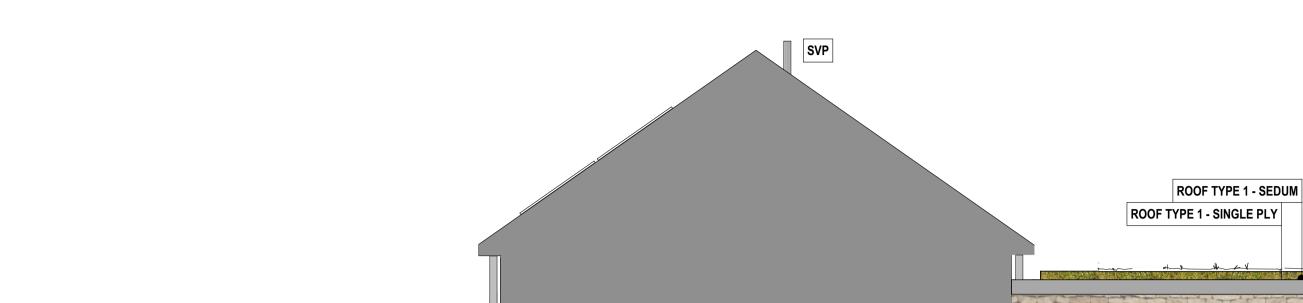

ROOF TYPE 1 - SEDUM

WT-AG-1

WT-BG-1

OPENING - 03

Drawing title:	Proposed Elevations - Sheet 2	Project:	Proposed New Dwelling Lyncroft Farm, Perrotts Brook, Cirencester, GL7 7BW
Client:	Cbuild Limited	Scale:	1:50 at A1
Drawn by:	PDM	Date:	29 March 2024
		Drawing No:	23.20.008-WD201.1-REV B
			~~~~~~~~~~~~~~~~~~~~~~~~~~~~~~~~~~~~~~
			coombes : everitt architects

