



Proposed Side Elevation

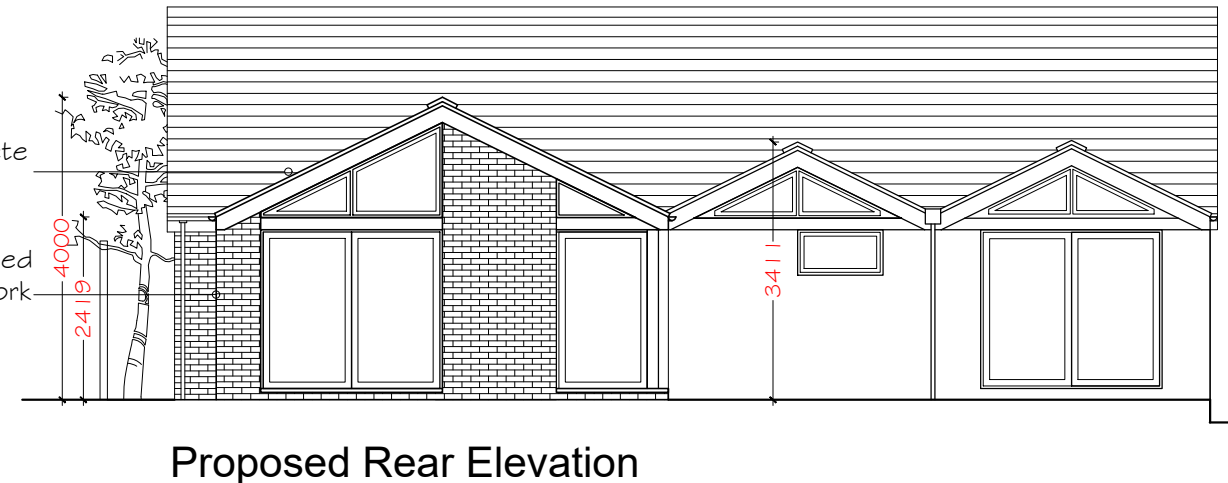


Proposed Rear Elevation

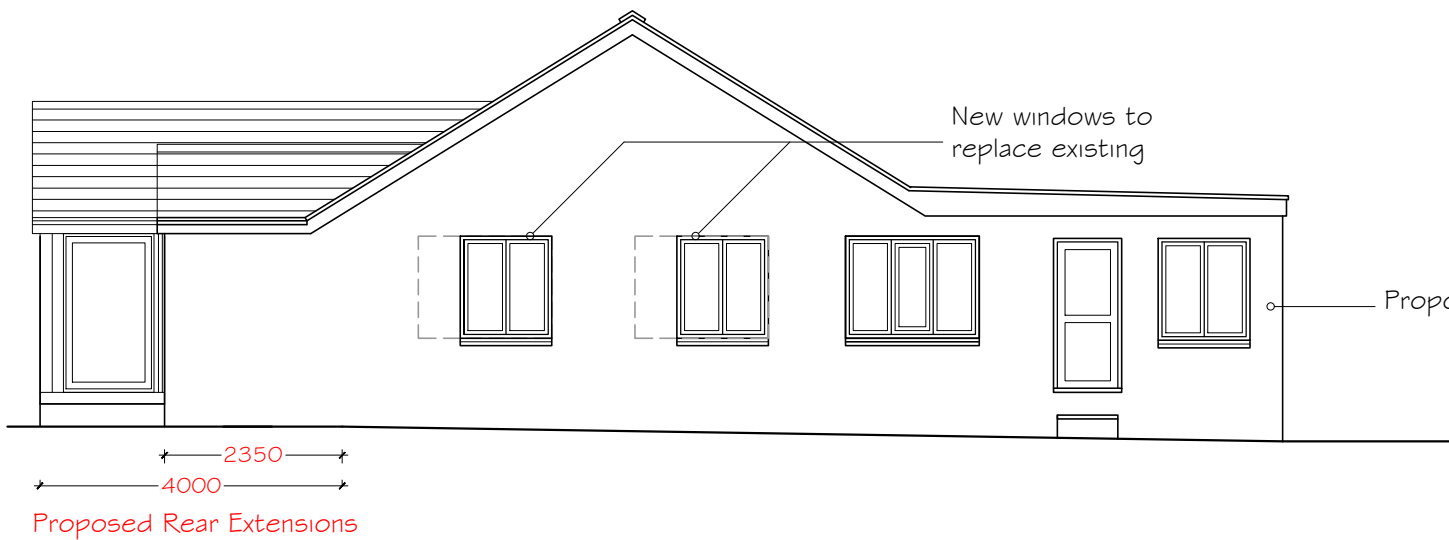

Proposed Front Elevation



 2PSTUDIO WWW.2PSTUDIO.COM	PROJECT PROPOSED SINGLE STOREY REAR FRONT EXTENSIONS AND INTERNAL ALTERATIONS	LOCATION 17 LOOMPITS WAY, SAFFRON WALDEN, ESSEX, CB11 4BZ	DATE 03/24		SCALE 1:100	DRAWING No. 205.05
	CLIENT MR AND MRS T. LEADER	CONTENT PROPOSED FLOOR PLANS	NOTES	DRAWN BY	FORMAT A3	REV
15 BOWKER CLOSE, NEWPORT, ESSEX CB11 3BQ - UK - T. 01799 541066 - 2P@2PSTUDIO.COM						

