






Front elevation (west)

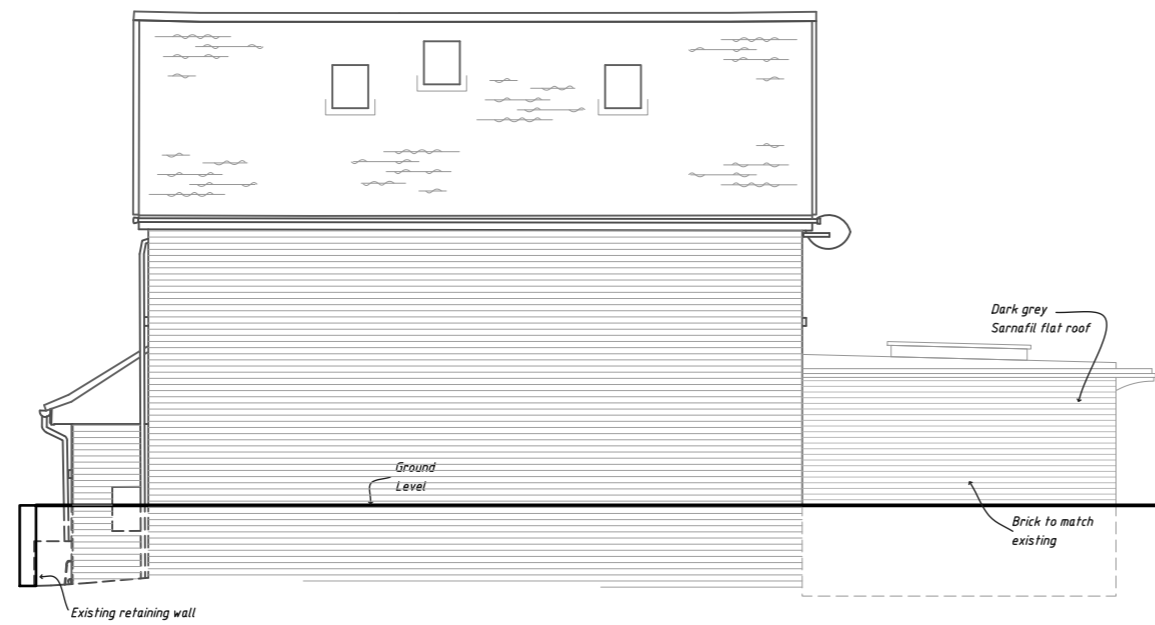


Side elevation (south)

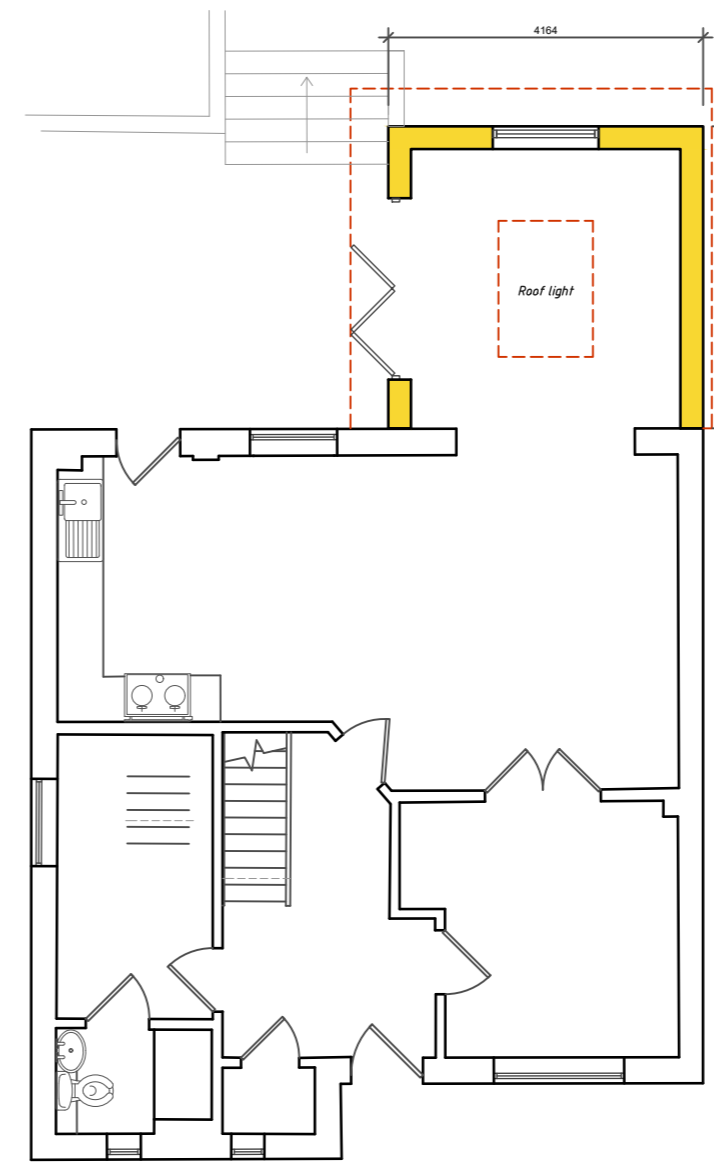


Ground floor plan

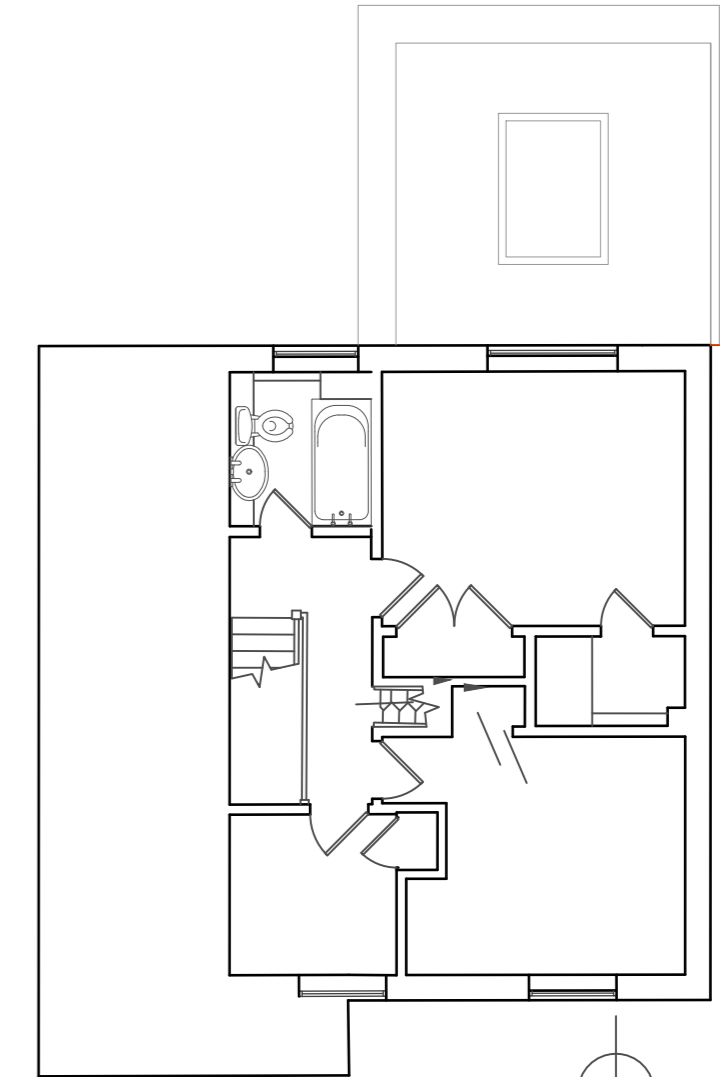


First floor plan

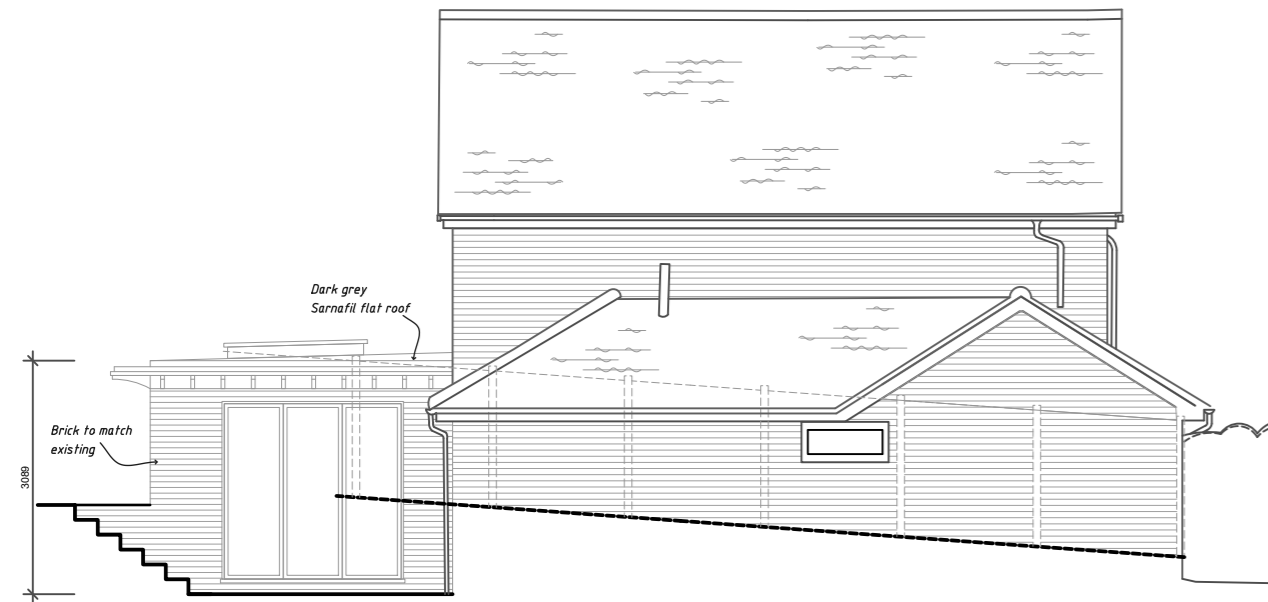


Side elevation (north - showing boundary fence)

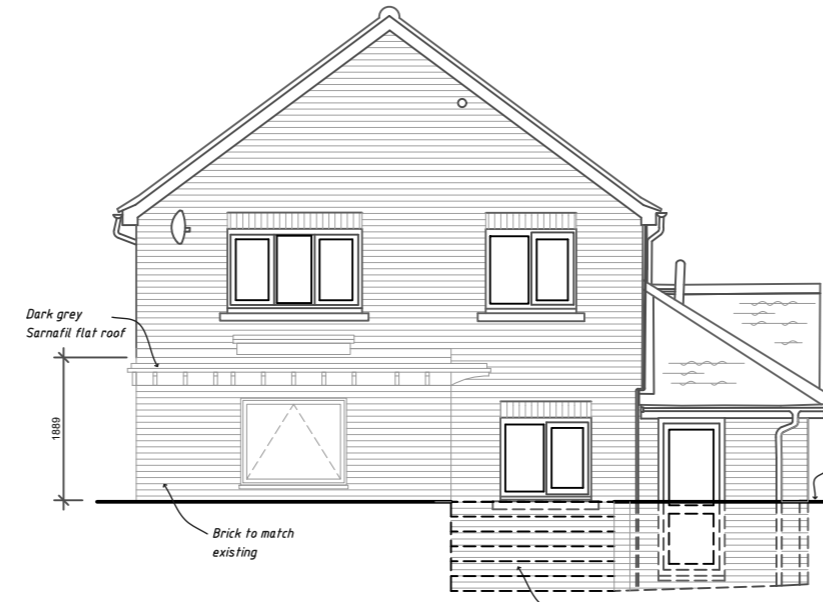

Rear elevation (east)

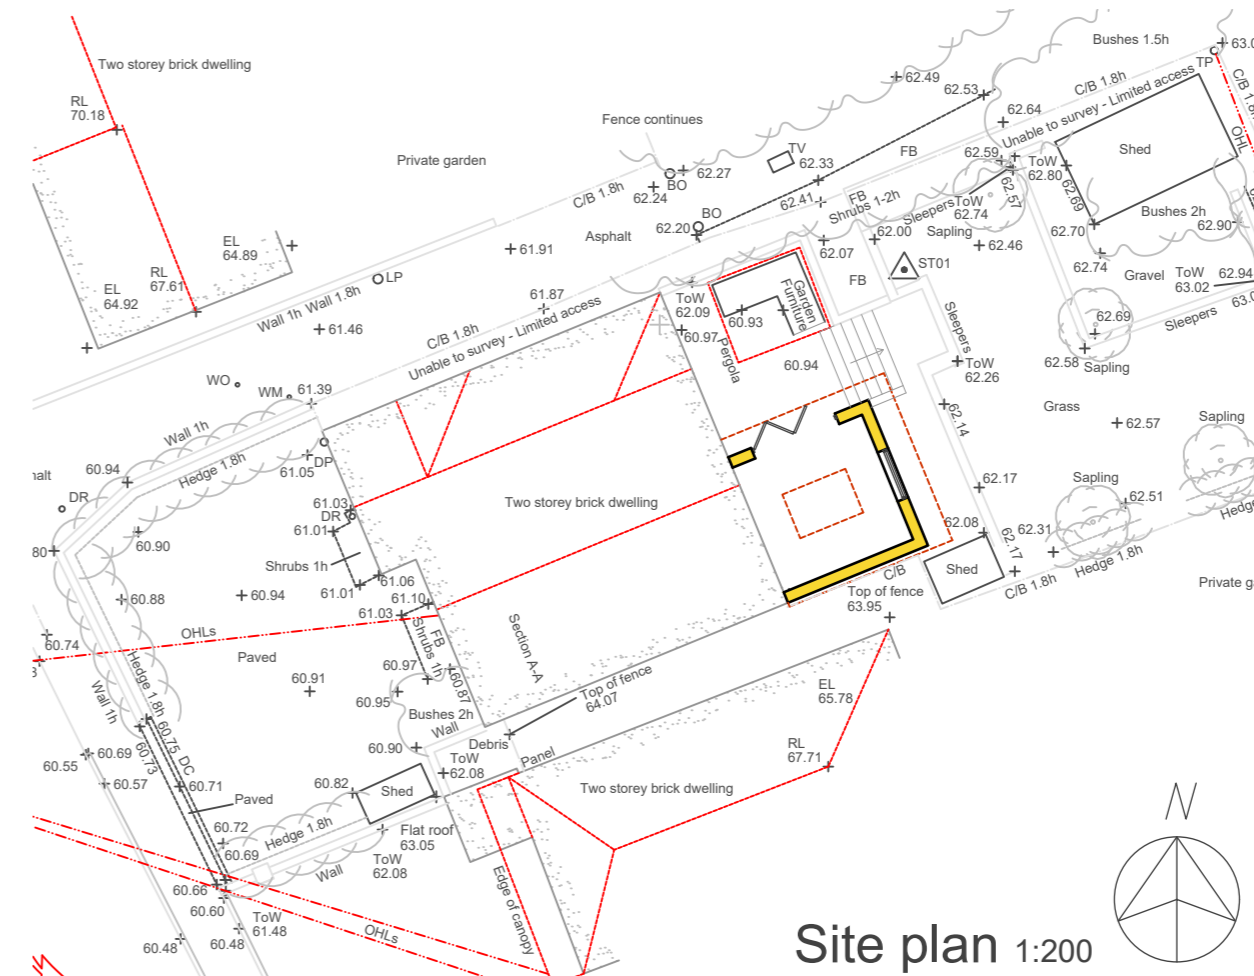

Site plan 1:200

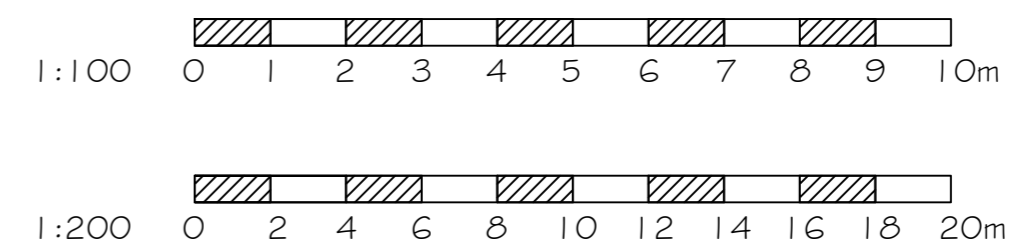

'A' General amendments 25.03.24

Rear extension at
74B Little Walden Road
for Mr & Mrs Tilley

Proposed scheme

SCALE 1:100 & 1:200 @ A2 DWG No. 24.04.01A

DONALD PURKISS
ASSOCIATES
Chartered architects

1A KING STREET
SAFFRON WALDEN, ESSEX CB10 1HE
TEL: 01799 523087 & 527202

E-mail: dpa@purkissarchitects.co.uk

Copyright - Donald Purkiss and Associates