




PROPOSED FRONT ELEVATION

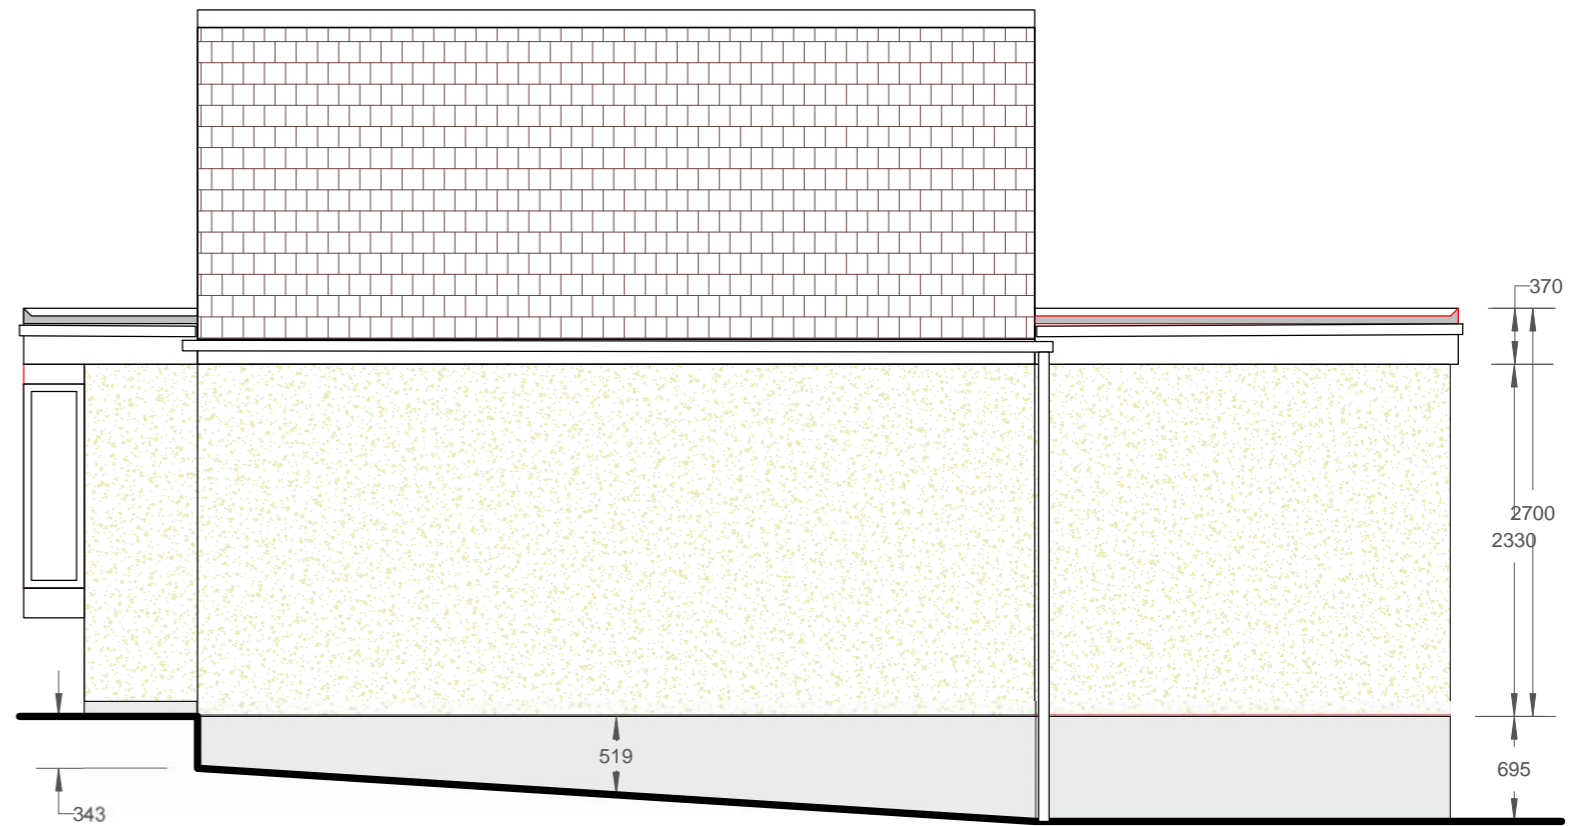

PROPOSED SOUTH SIDE ELEVATION

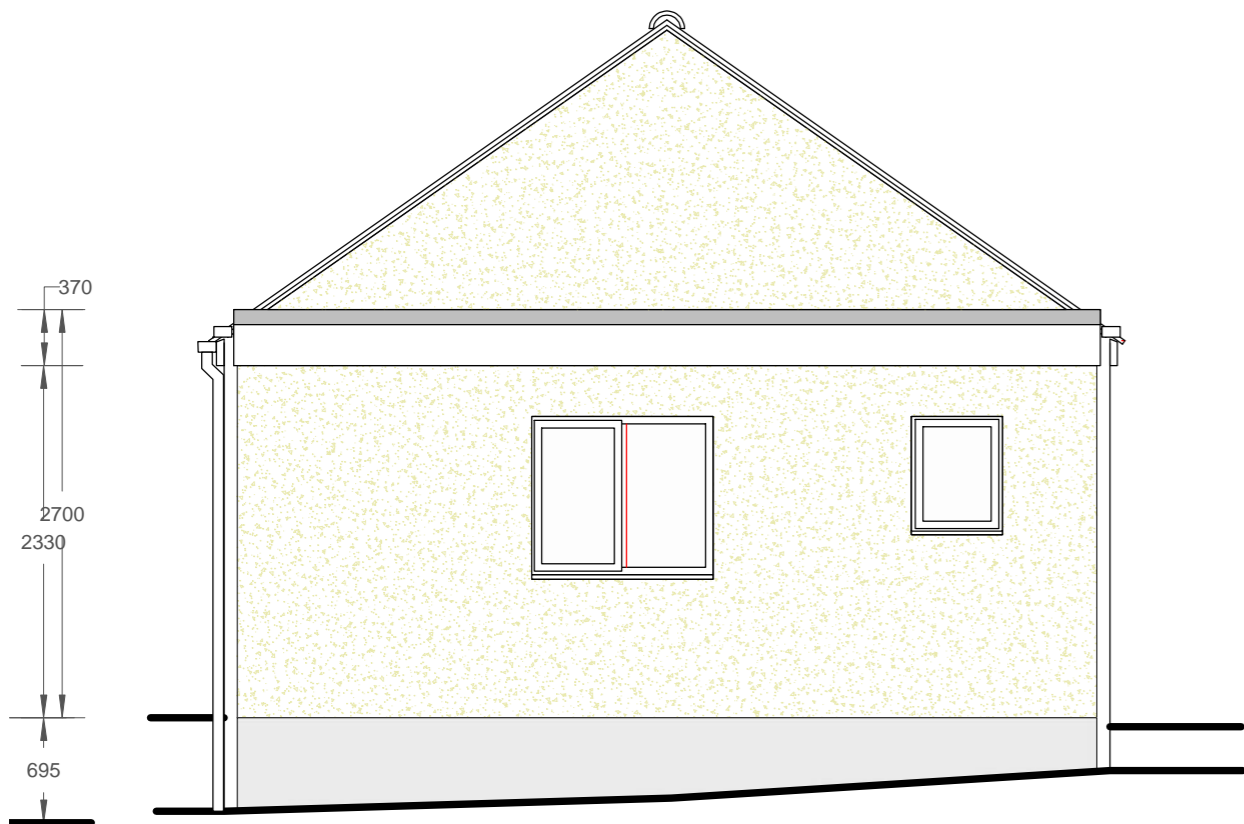


PROPOSED REAR ELEVATION

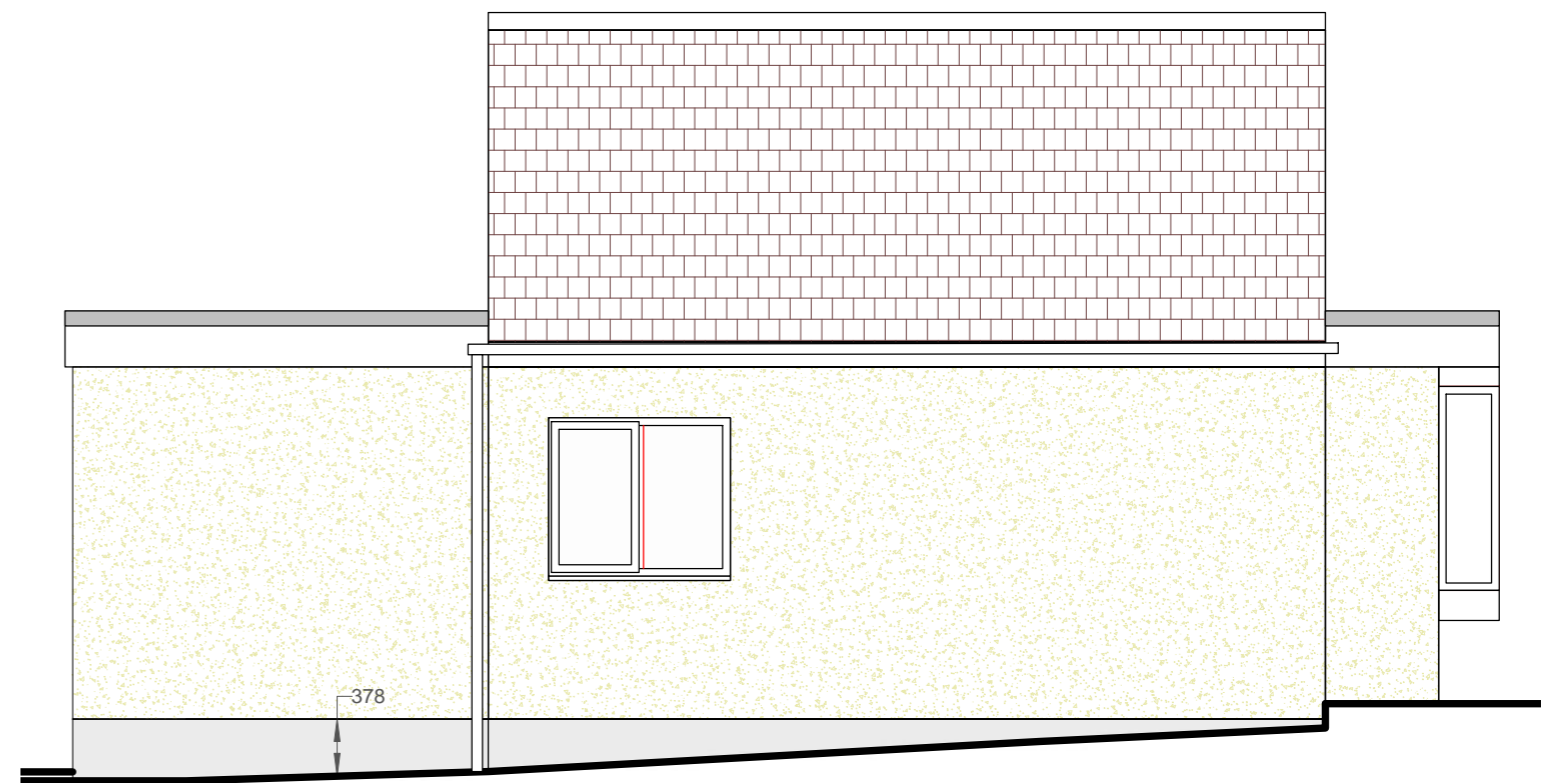

PROPOSED NORTH SIDE ELEVATION

**PRINT PDF A3 AT 100%
FROM THE PRINTER
SETTINGS**

SCALE PRINT A3 - 1:50

 

M/S PALMER

Location:
24 CUCKOO LANE
WINTERBOURNE
BRISTOL
BS36 1AG

Drawing number
PALMER070324P

Date:
25 JANUARY 2024
Scale:
1:50

Revisions:

Drawing title

**GARAGE PROJECT
PROPOSED
ELEVATIONS**

Drawing produced by
Adrian Forber Plan Drawing Service
0117 9491826

Copyright 2024, Adrian Forber Plan Drawing Services
These drawings are shown true to stated scales
however Adrian Forber Plan Drawing Services cannot
accept responsibility for errors made by others in
scaling from this drawing. Not intended as working drawing.

