



GROUND FLOOR PLAN

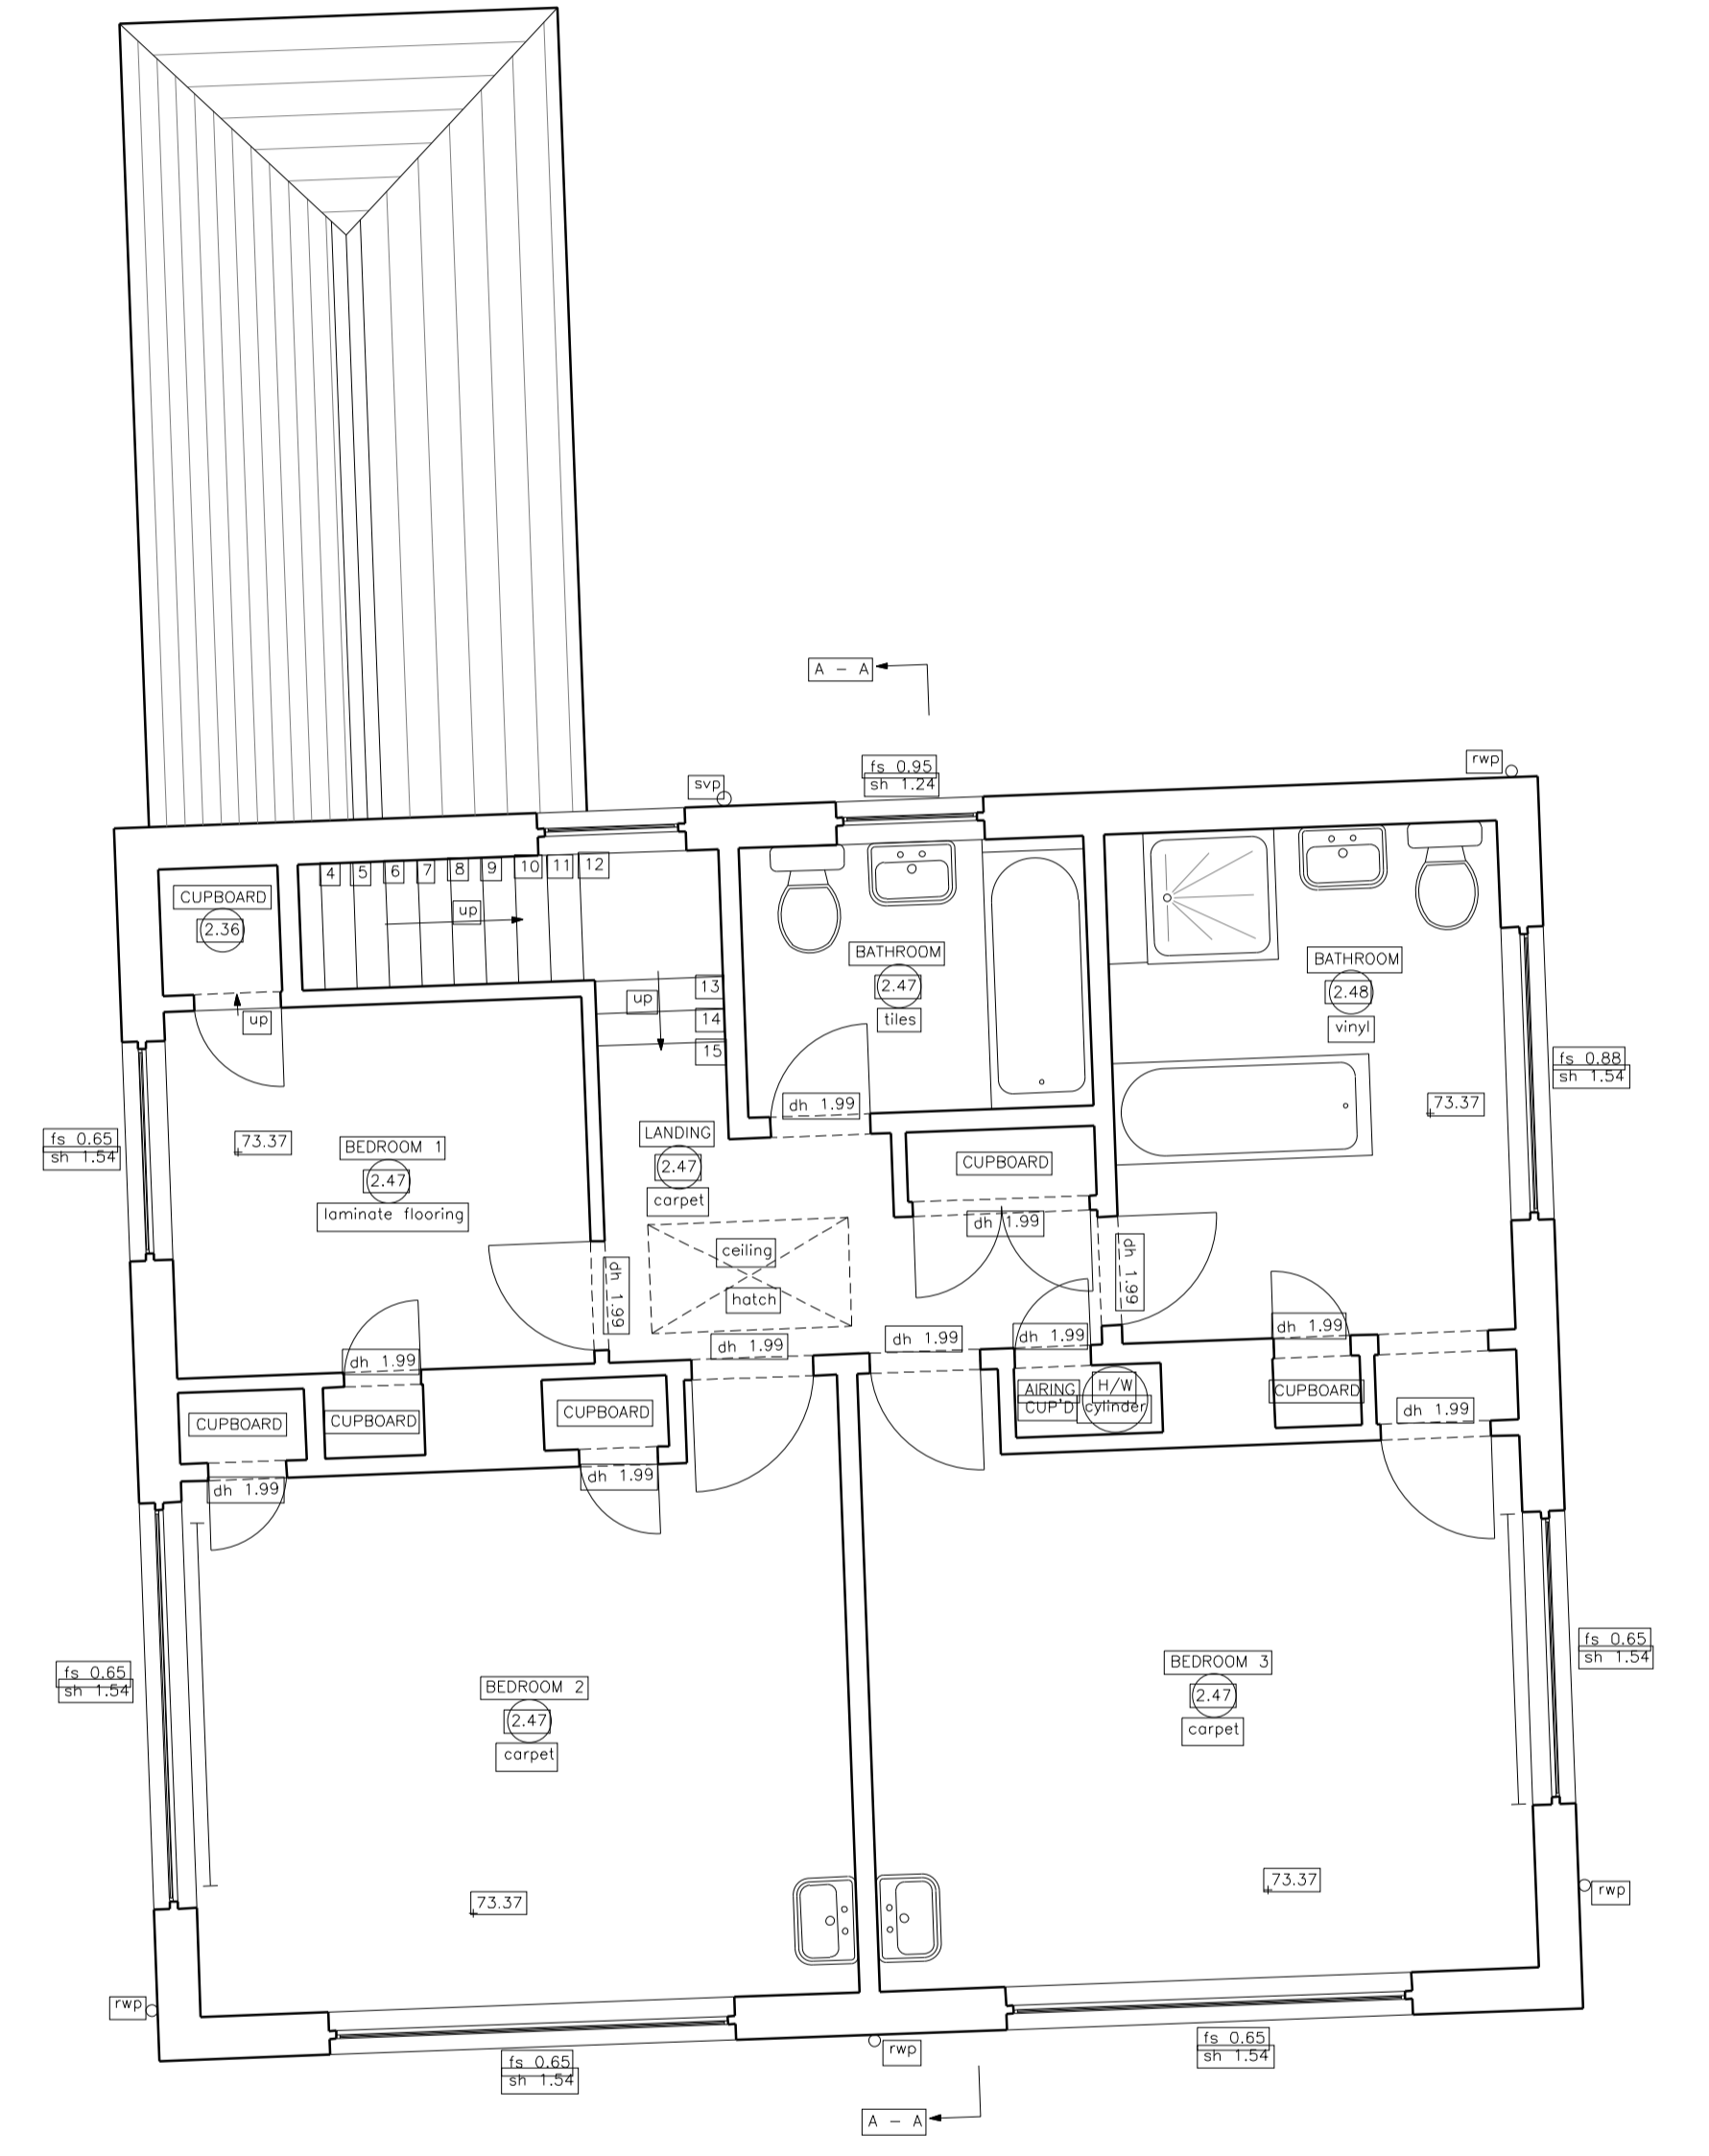

FIRST FLOOR PLAN

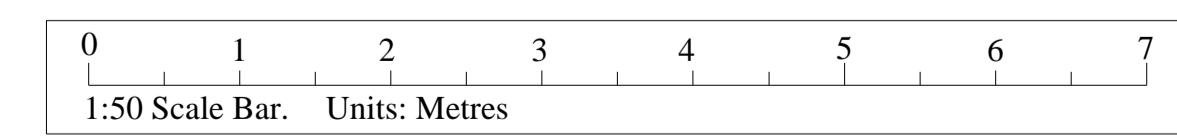

PROJECT:  
 Core Maria  
 New Barn Lane  
 Cheltenham  
 CLIENT:  
 [Redacted]

DRAWING:  
 Survey Drawing  
 Grounds and First Floor Plans

DRAWING NUMBER:  
 610/02

SCALE:  
 1:50 @ A11

DATE:  
 March 2024

DRAWN:  
 [Redacted]