


BATH ROAD ELEVATION

REAR ELEVATION from Strand Court

March 2024
Condition Discharge 4 E
notes added in red

A									
---	--	--	--	--	--	--	--	--	--

Revisions

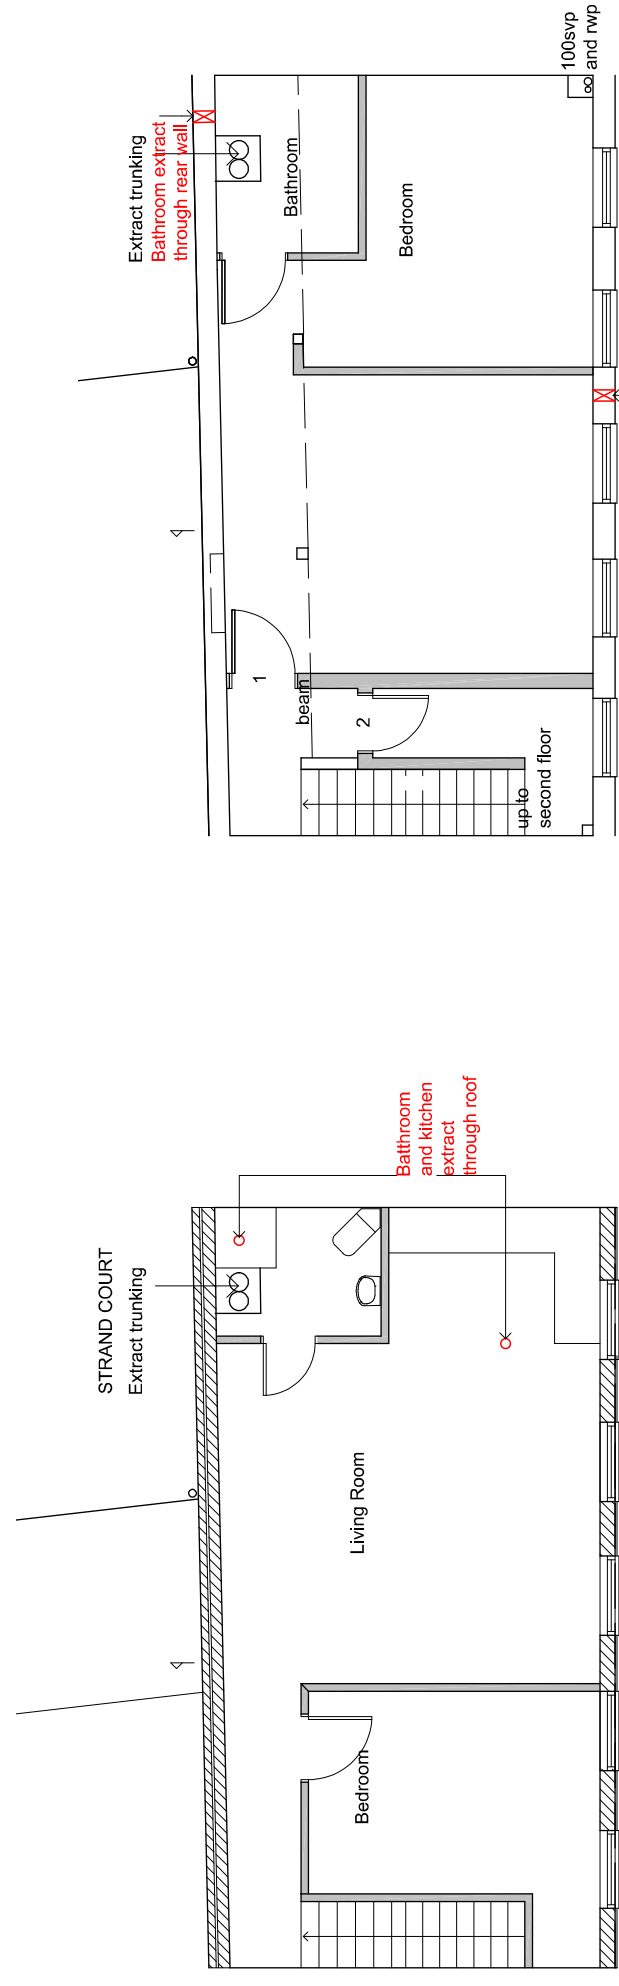

SECOND FLOOR

FIRST FLOOR

Project 4-6 BATH ROAD CHELTENHAM	Drawing No. 484- PL 05 A
PROPOSED CHANGE OF USE AND EXTENSION	Scale 1:100 @ A3
PROPOSED ELEVATIONS & SECTION	Date January 2021
ARCHITECNICS 01242 234351 BUILDING DESIGN AND PROJECT MANAGEMENT 27 Cambray Place Cheltenham GL50 1JN	