



AS PROPOSED

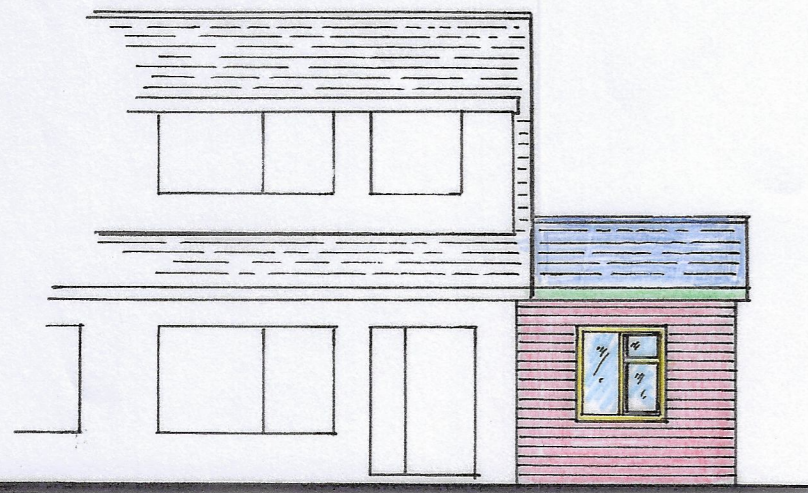


FRONT ELEVATION.




REAR ELEVATION.

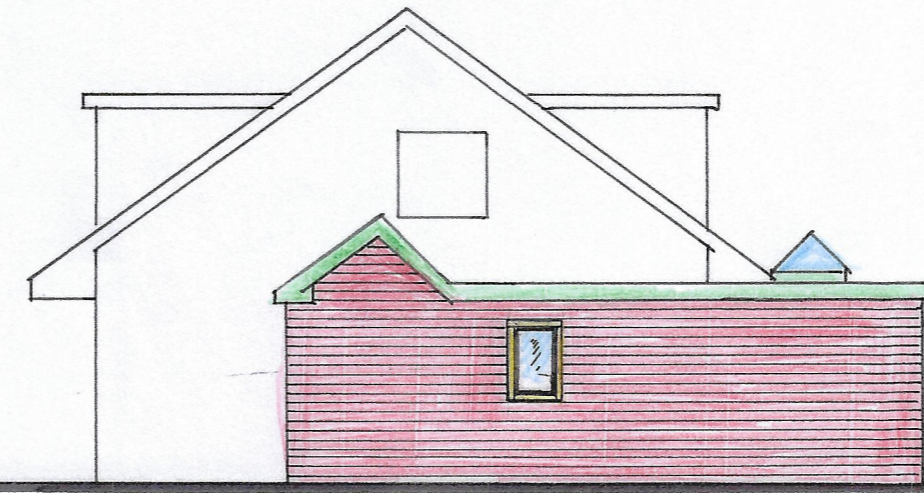


GABLE ELEVATION.

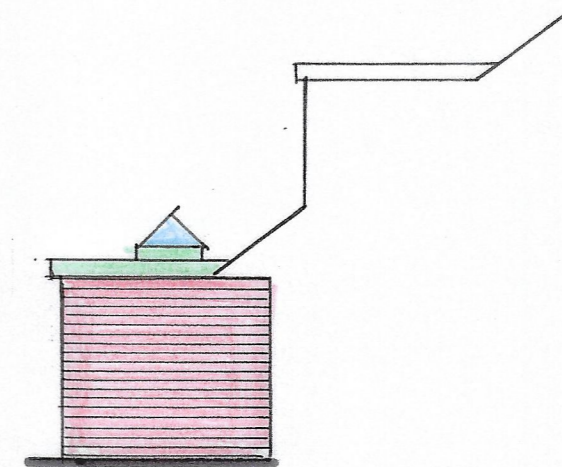

BOUNDARY ELEVATION

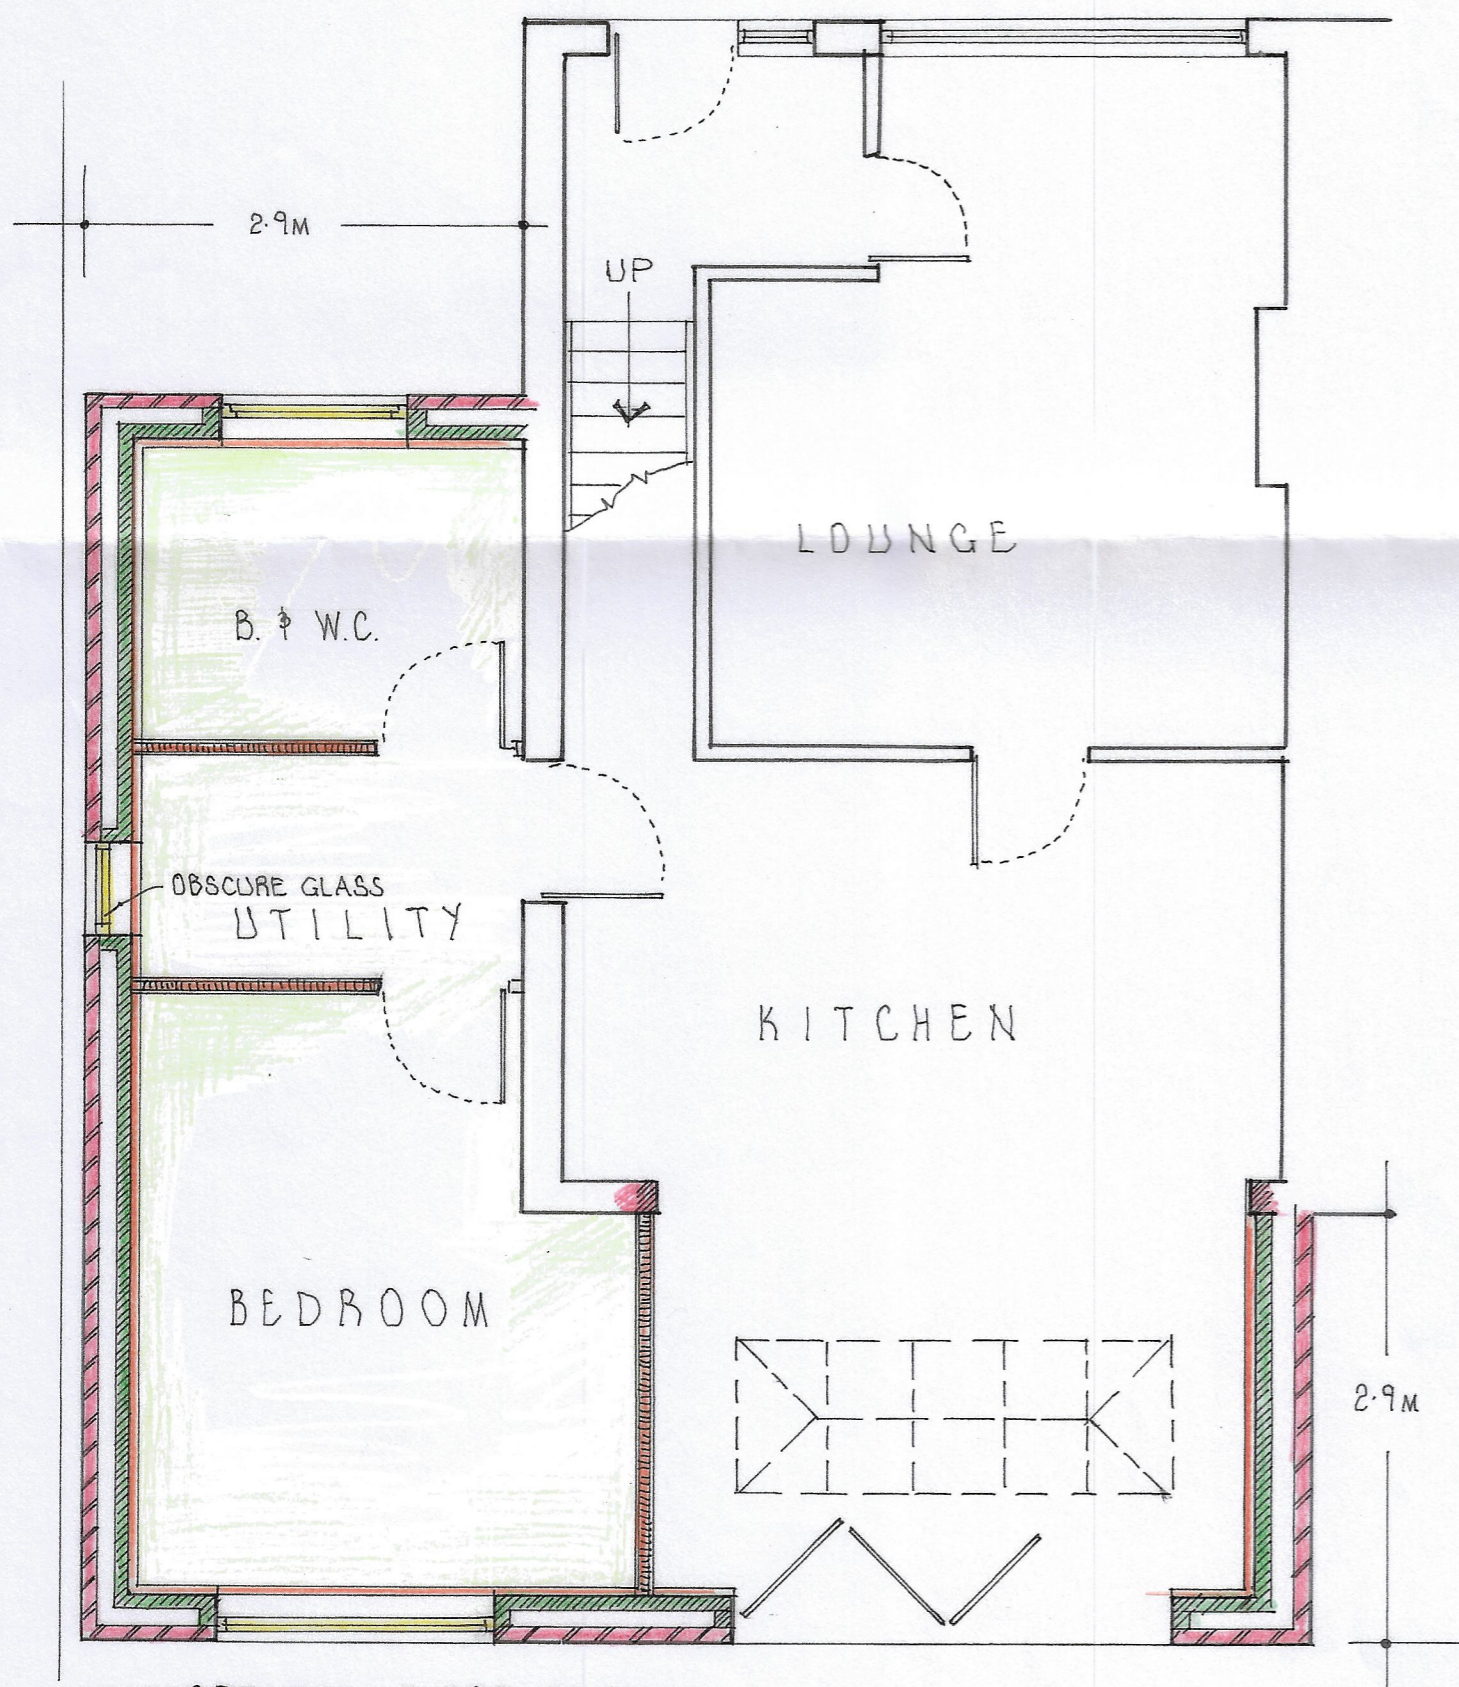

GROUND FLOOR PLAN

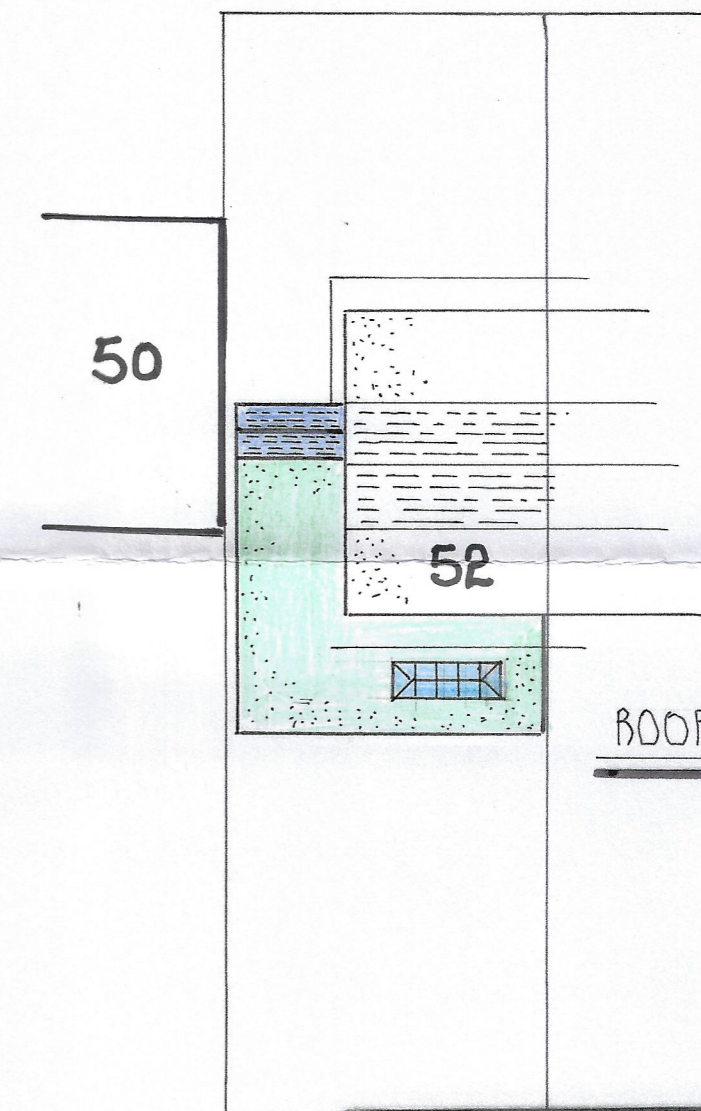

ROOF PLAN 1:200

CLIENT	LYNN MAINOO
PROJECT	EXTENSION & ALTERATIONS
LOCATION	52, LOWER HEY LANE, MOSSLEY
S. INGRAM & ASSOCIATES Building Surveyors & Design Consultants	
CIVIC TRUST AWARD 2002 - COMMENDATION FOR GOOD DESIGN	
DESIGN STUDIO HEIGHTS LANE HEIGHTS DELPH OLDHAM OL3 5TU	
Telephone: 0145 787 6500 Mobile: 01708910347	
SCALES:	1:100 & 1:50
DRAWN BY:	S. INGRAM
DATE:	AUGUST 2022 REV: MARCH 24
DRAWING No.	43. B. 2.