




FRONT ELEVATION

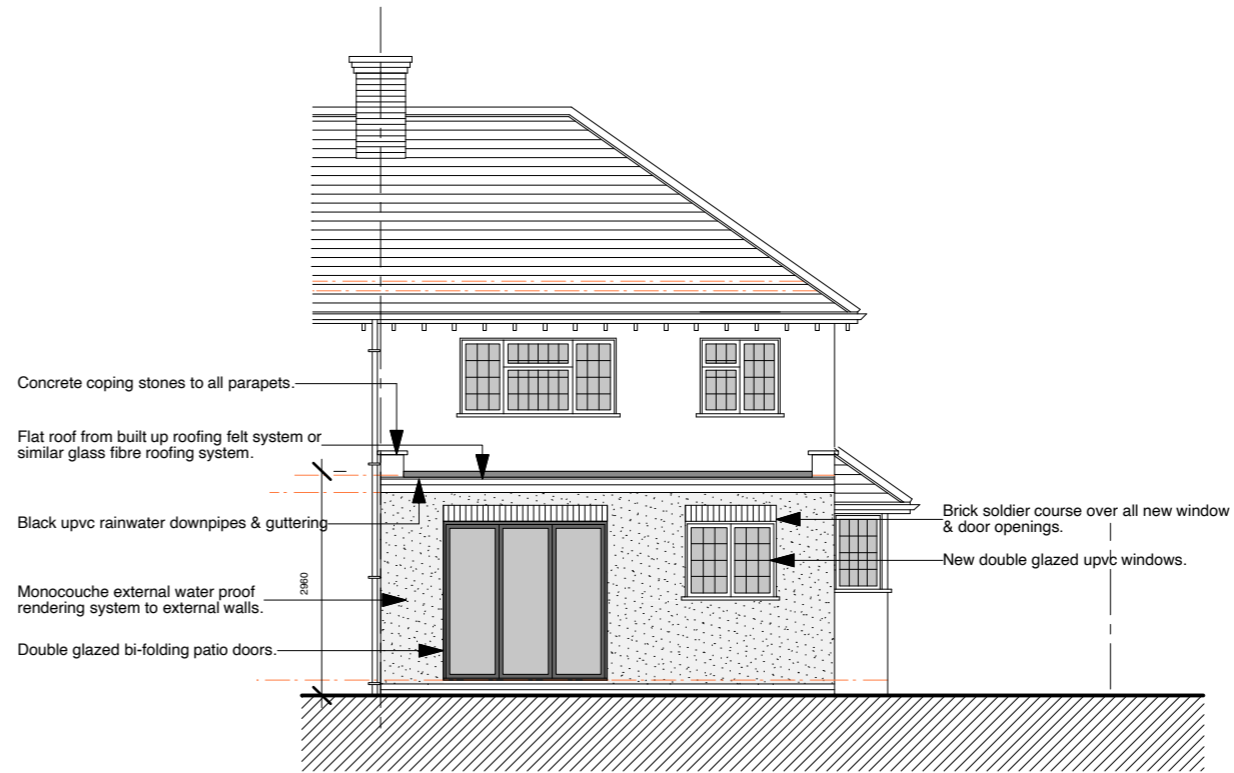

REAR ELEVATION

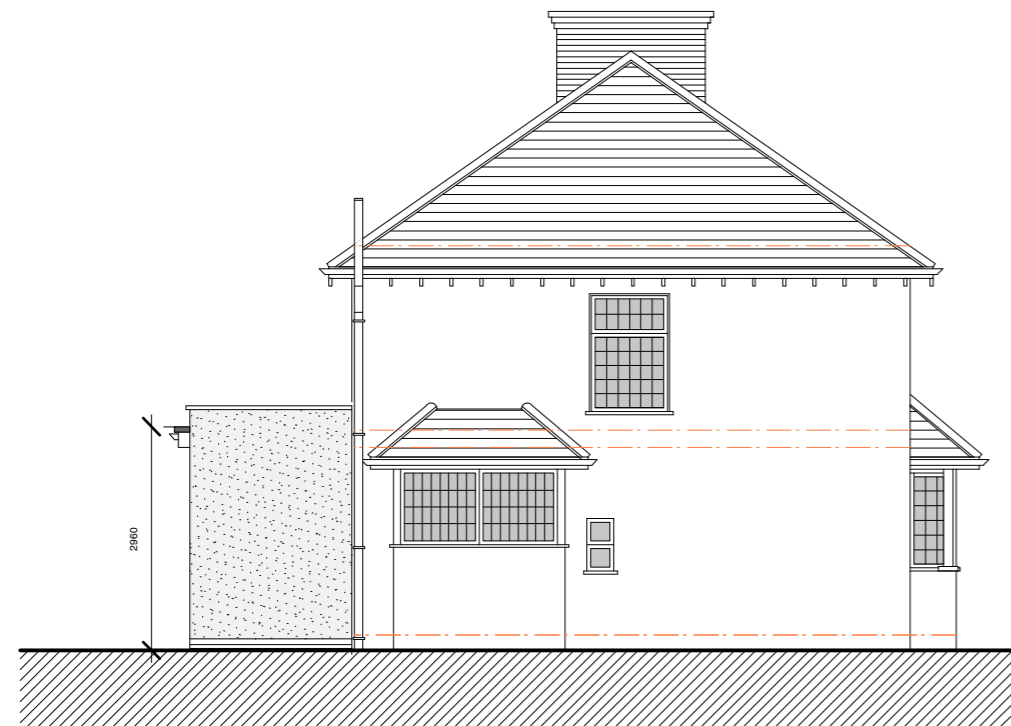


SIDE ELEVATION

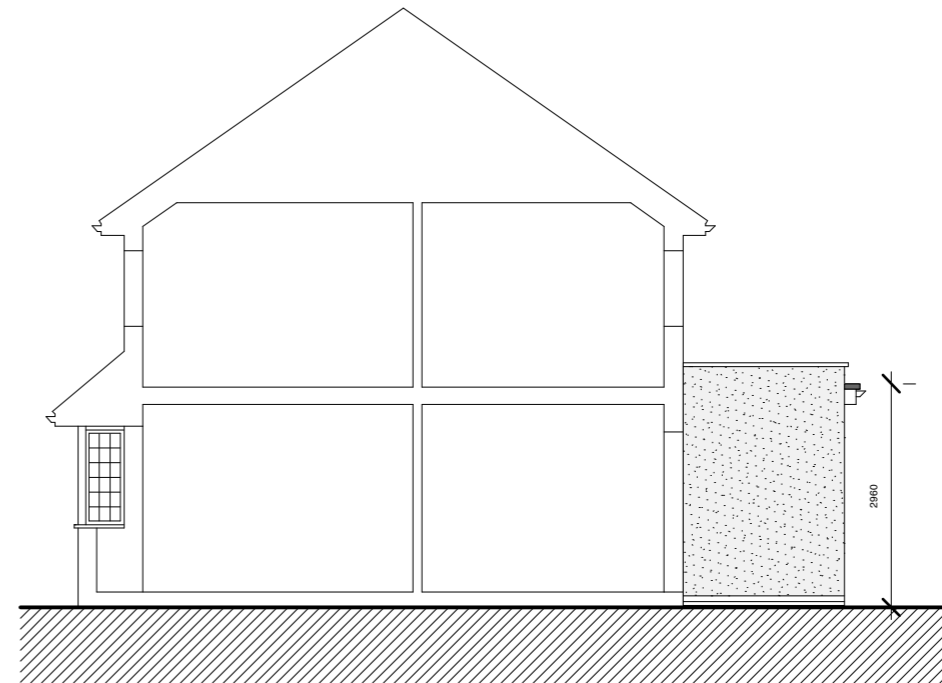

SECTIONAL SIDE ELEVATION



			CLIENT MR J. FURLONG	SCALE 1:100 @ A3	PROJECT THE OLD POLICE HOUSE, LANGLEY ROAD, ABBOTS LANGLEY, WD5 0EQ.	DRAWING NO. 630/24-07	REV.	 FULCRUM BUILDING DESIGN LTD LONDON
			STATUS 'PLANNING DRAWING ONLY'	DATE JAN 2024	DRAWING TITLE PROPOSED ELEVATIONS	FBD FULCRUM BUILDING DESIGN LTD. 9 HENEAGE STREET, SPITALFIELDS, LONDON, E1 5LJ. www.fbd-ltd.com TEL: 020 3667 1520 FAX: 020 7288 9181 E-MAIL: info@fbd-ltd.com		
REV.	DATE	NOTES		DRAWN	CHECKED			